


o:\project\lak\13486\mot\sheet\13486MP-A8.dgn 6/23/2008 10:43:37 AM jmadaria

MAINTENANCE OF TRAFFIC SHALL BE PER
MT-95.30 FOR SHOULDER RECONSTRUCTION
OPERATIONS

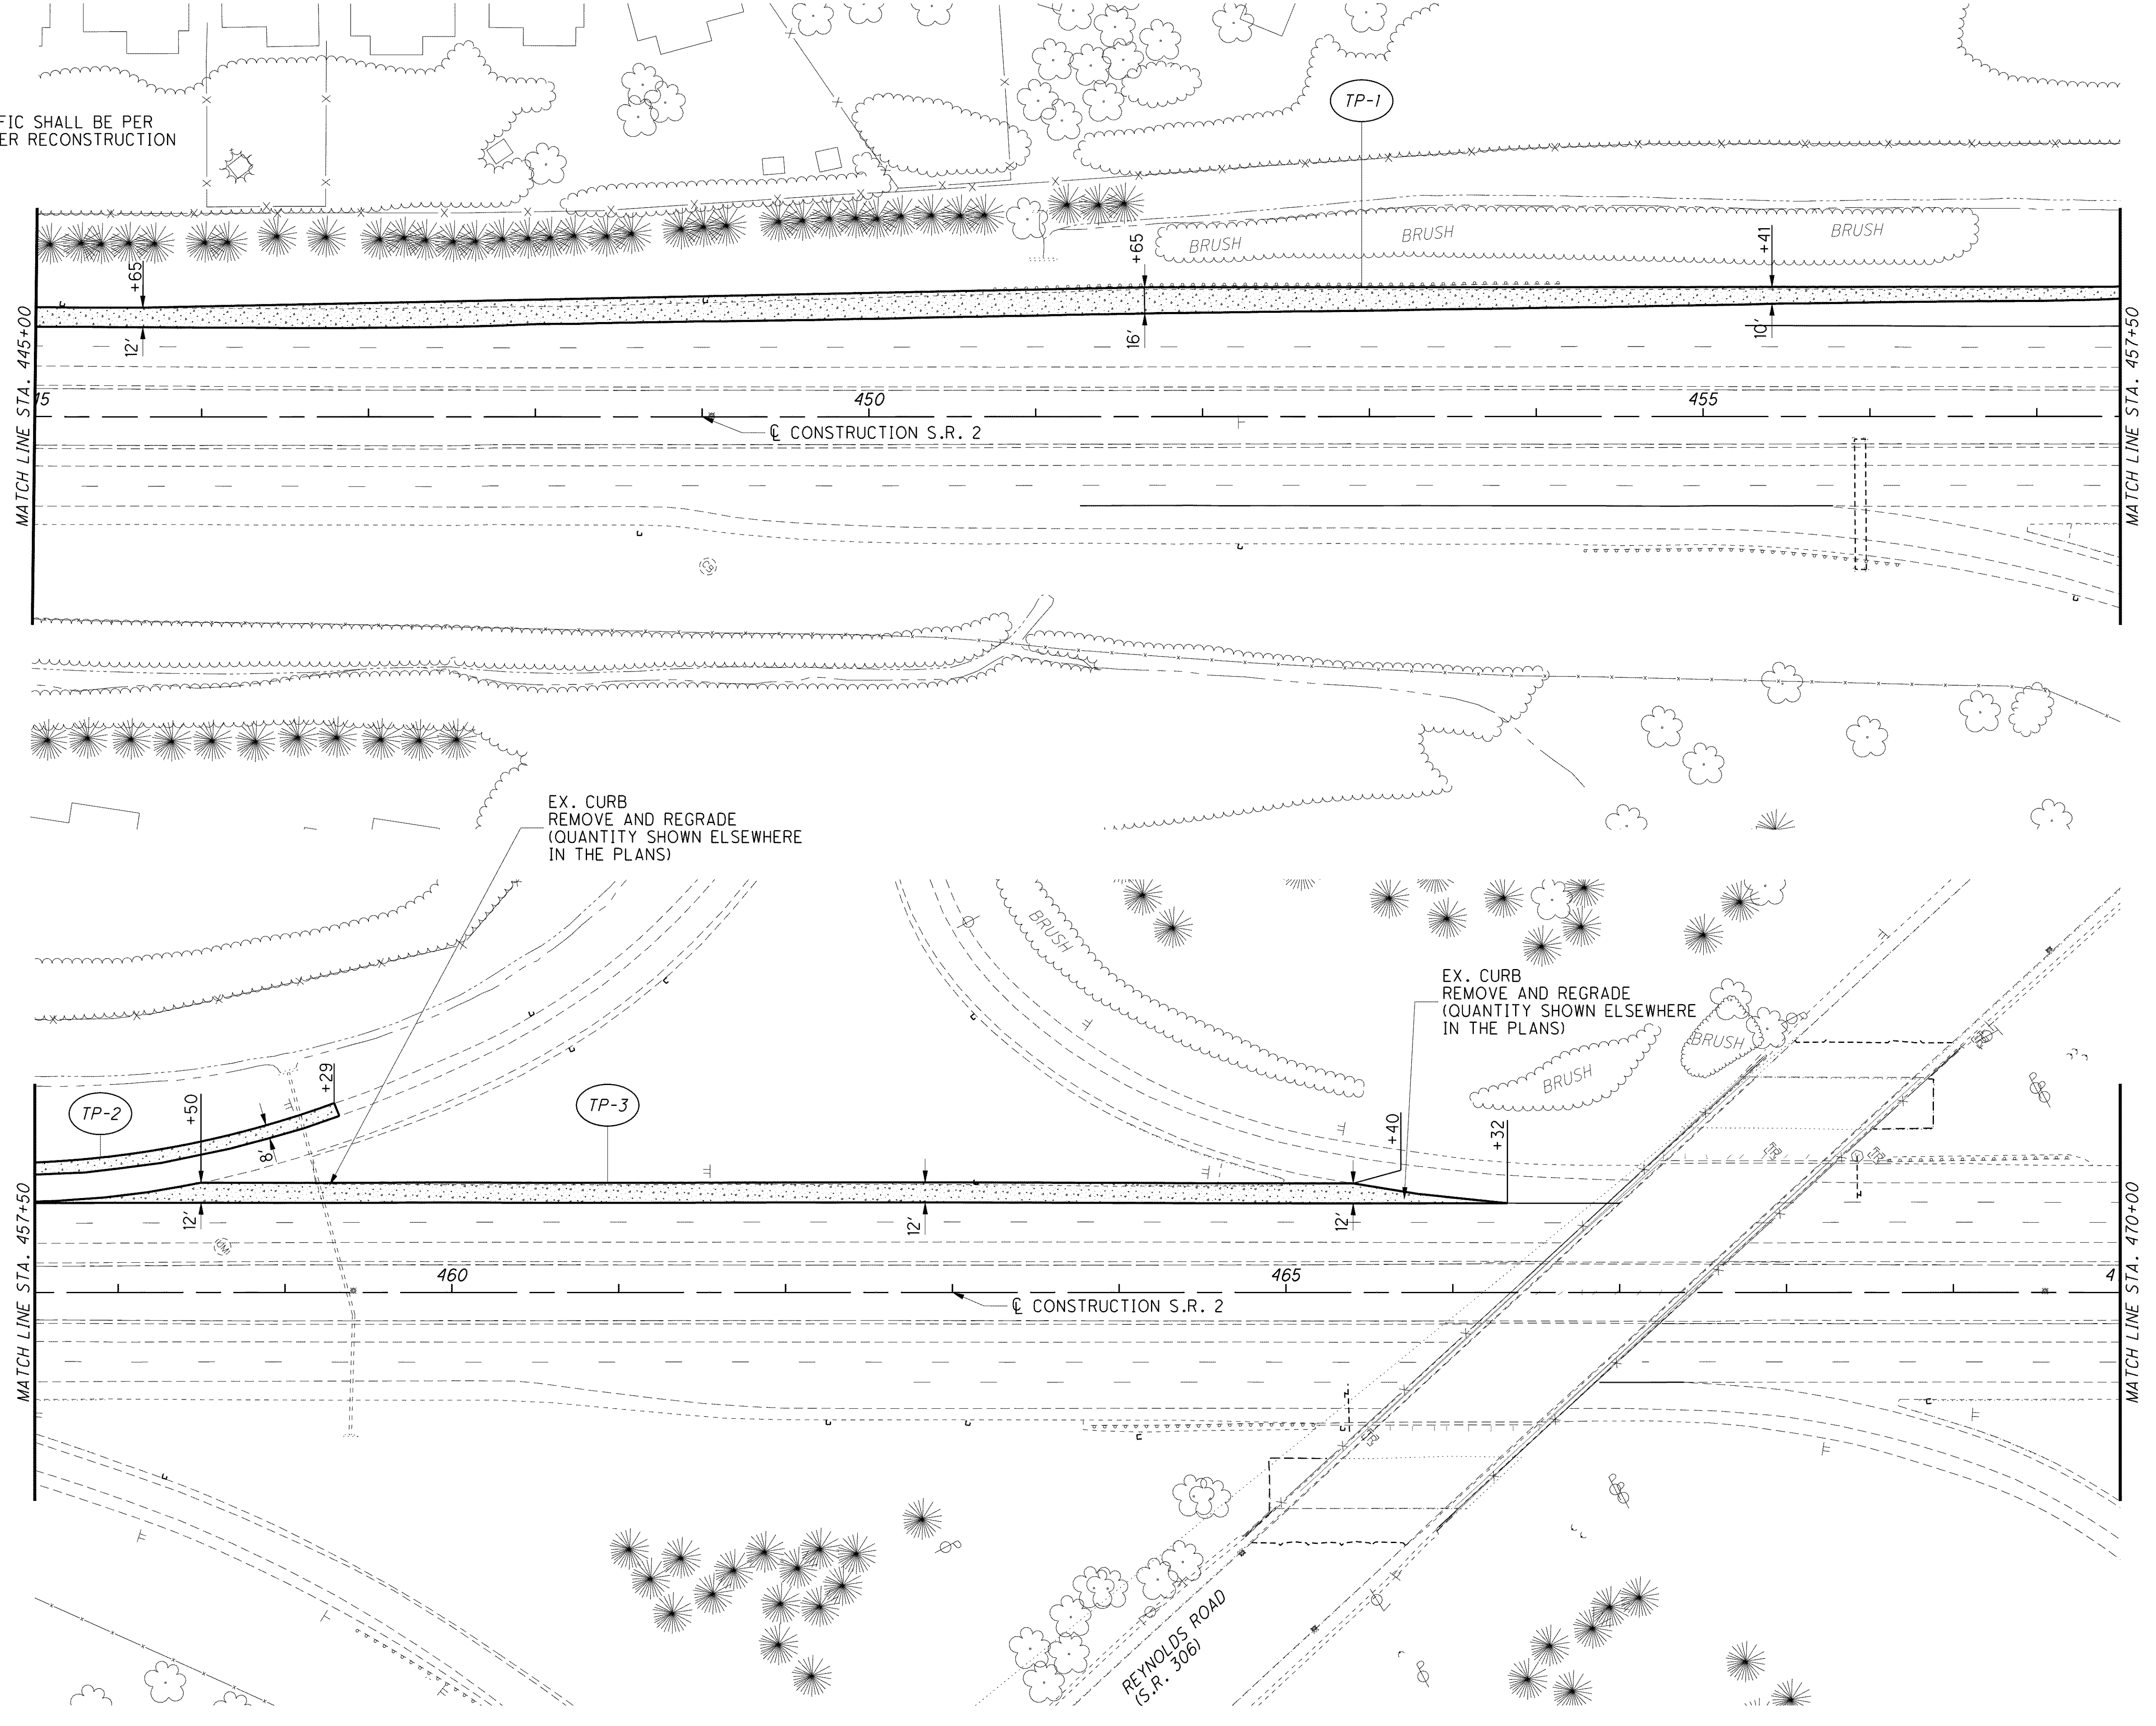

CALCULATED JMM
CHECKED DRJ

0 25 50 100
HORIZONTAL
SCALE IN FEET

MAINTENANCE OF TRAFFIC - S.R. 2 STAGE 1
PHASE A - STA. 445+00 TO STA. 470+00

LAK-2-3.32