
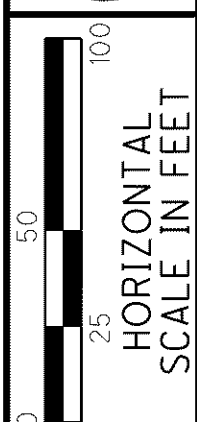
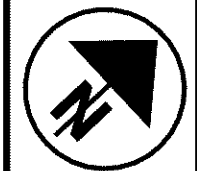


MAINTENANCE OF TRAFFIC SHALL BE PER
MT-95.30 FOR SHOULDER RECONSTRUCTION
OPERATIONS

EX. CURB
REMOVE AND REGRADE
(QUANTITY SHOWN ELSEWHERE
IN THE PLANS)

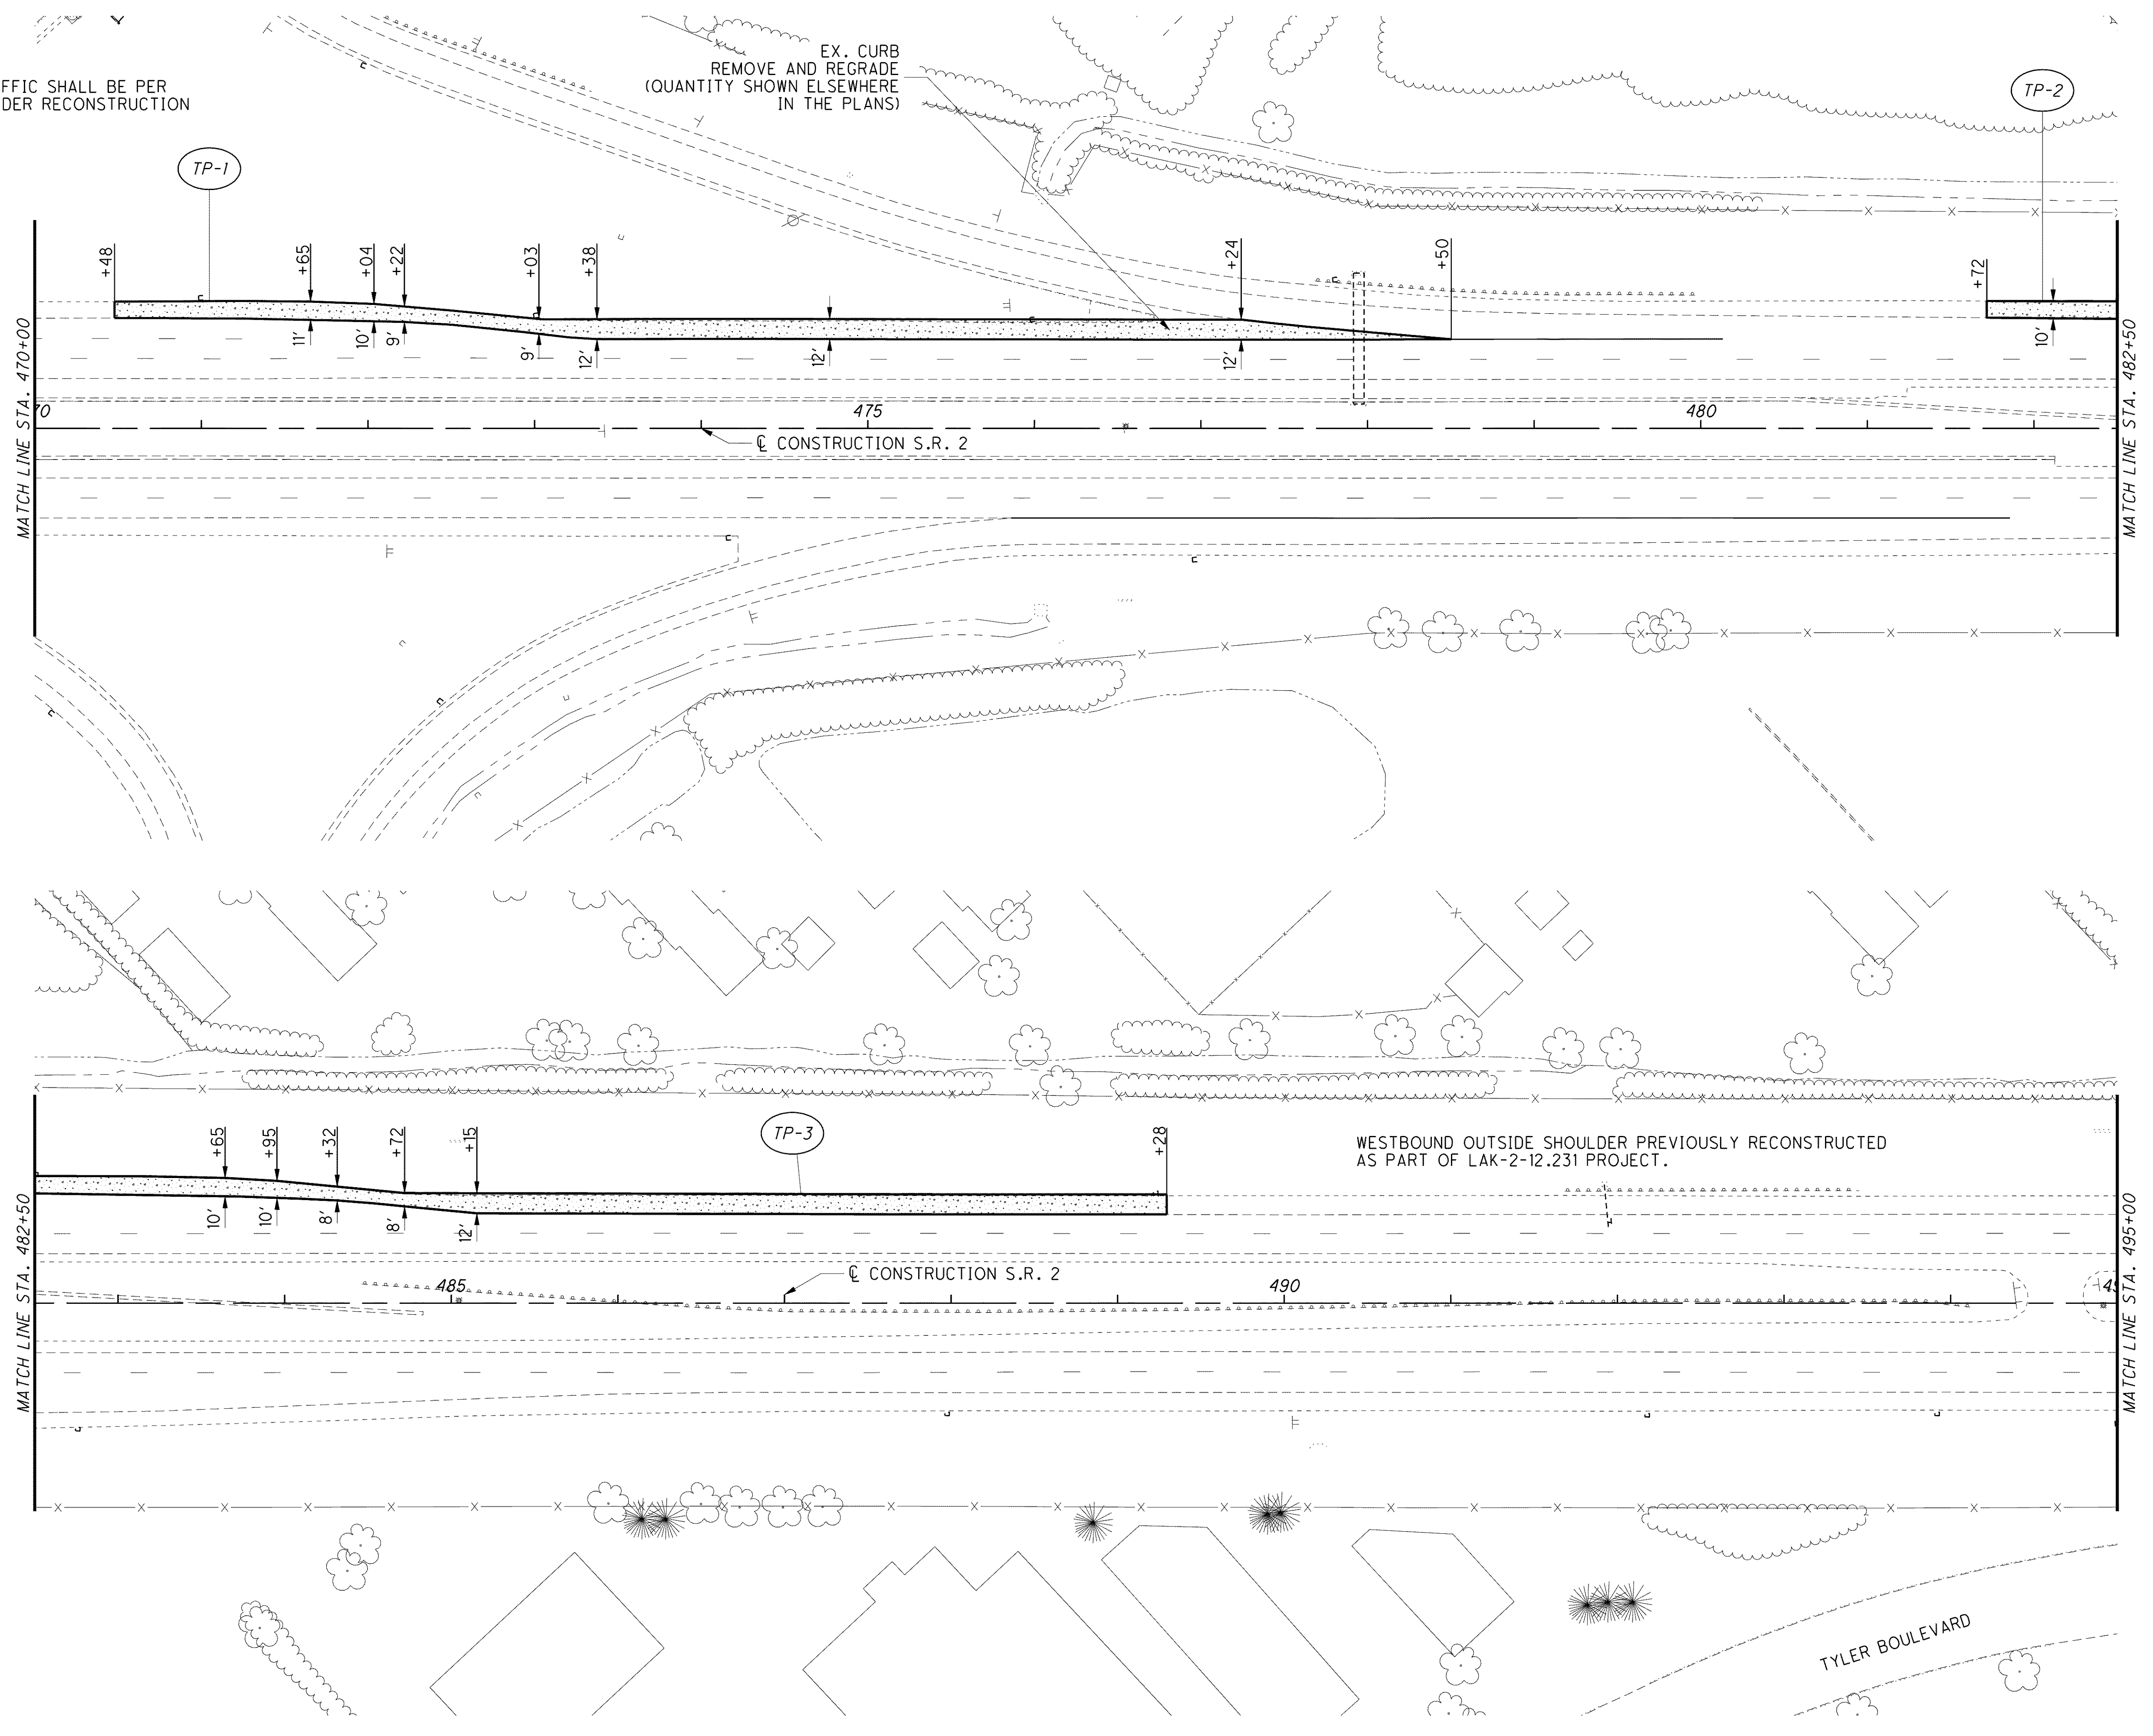

CALCULATED JMM
CHECKED DRJ

MAINTENANCE OF TRAFFIC - S.R. 2 STAGE 1
PHASE A - STA. 470+00 TO STA. 495+00

LAK-2-3.32

100
1679

o:\project\lak\13486\mot\sheet\13486MP-A9.dgn 6/23/2008 10:44:17 AM jmoderia