
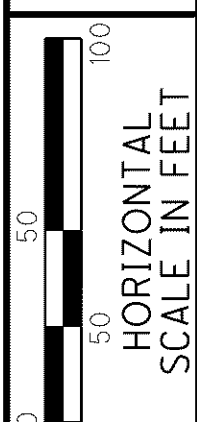


NOTE: 1. FOR PAVEMENT MARKING LEGEND SEE SHEET 56
 2. ALL EXISTING SIGNS TO REMAIN UNLESS OTHERWISE SHOWN, THE CONTRACTOR SHALL KEEP ALL EXISTING SIGNS VISIBLE DURING CONSTRUCTION.
 3. ALL WORK SHALL BE DONE IN ACCORDANCE WITH THE PERMITTED LANE CLOSURE MAP NOTE ON SHEET 48
 4. THE OPEN TRENCHES SHALL BE PROTECTED IN THE DIRECTION OF TRAVEL WITH A TRUCK WITH AN ATTACHED IMPACT ATTENUATOR IN ACCORDANCE WITH THE OMTCD.

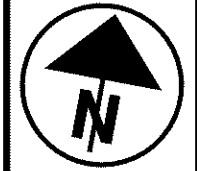


CALCULATED
 DRJ
 CHECKED
 TMD

**MAINTENANCE OF TRAFFIC - S.R. 2 STAGE 1
 PHASE A STEP 1 - STA. 324+00 TO STA. 346+00**

LAK-2-3.32

102
 1679

g:\project\lak\13486\mot\sheet\13486MPA11.dgn 6/23/2008 10:45:11 AM imoderia

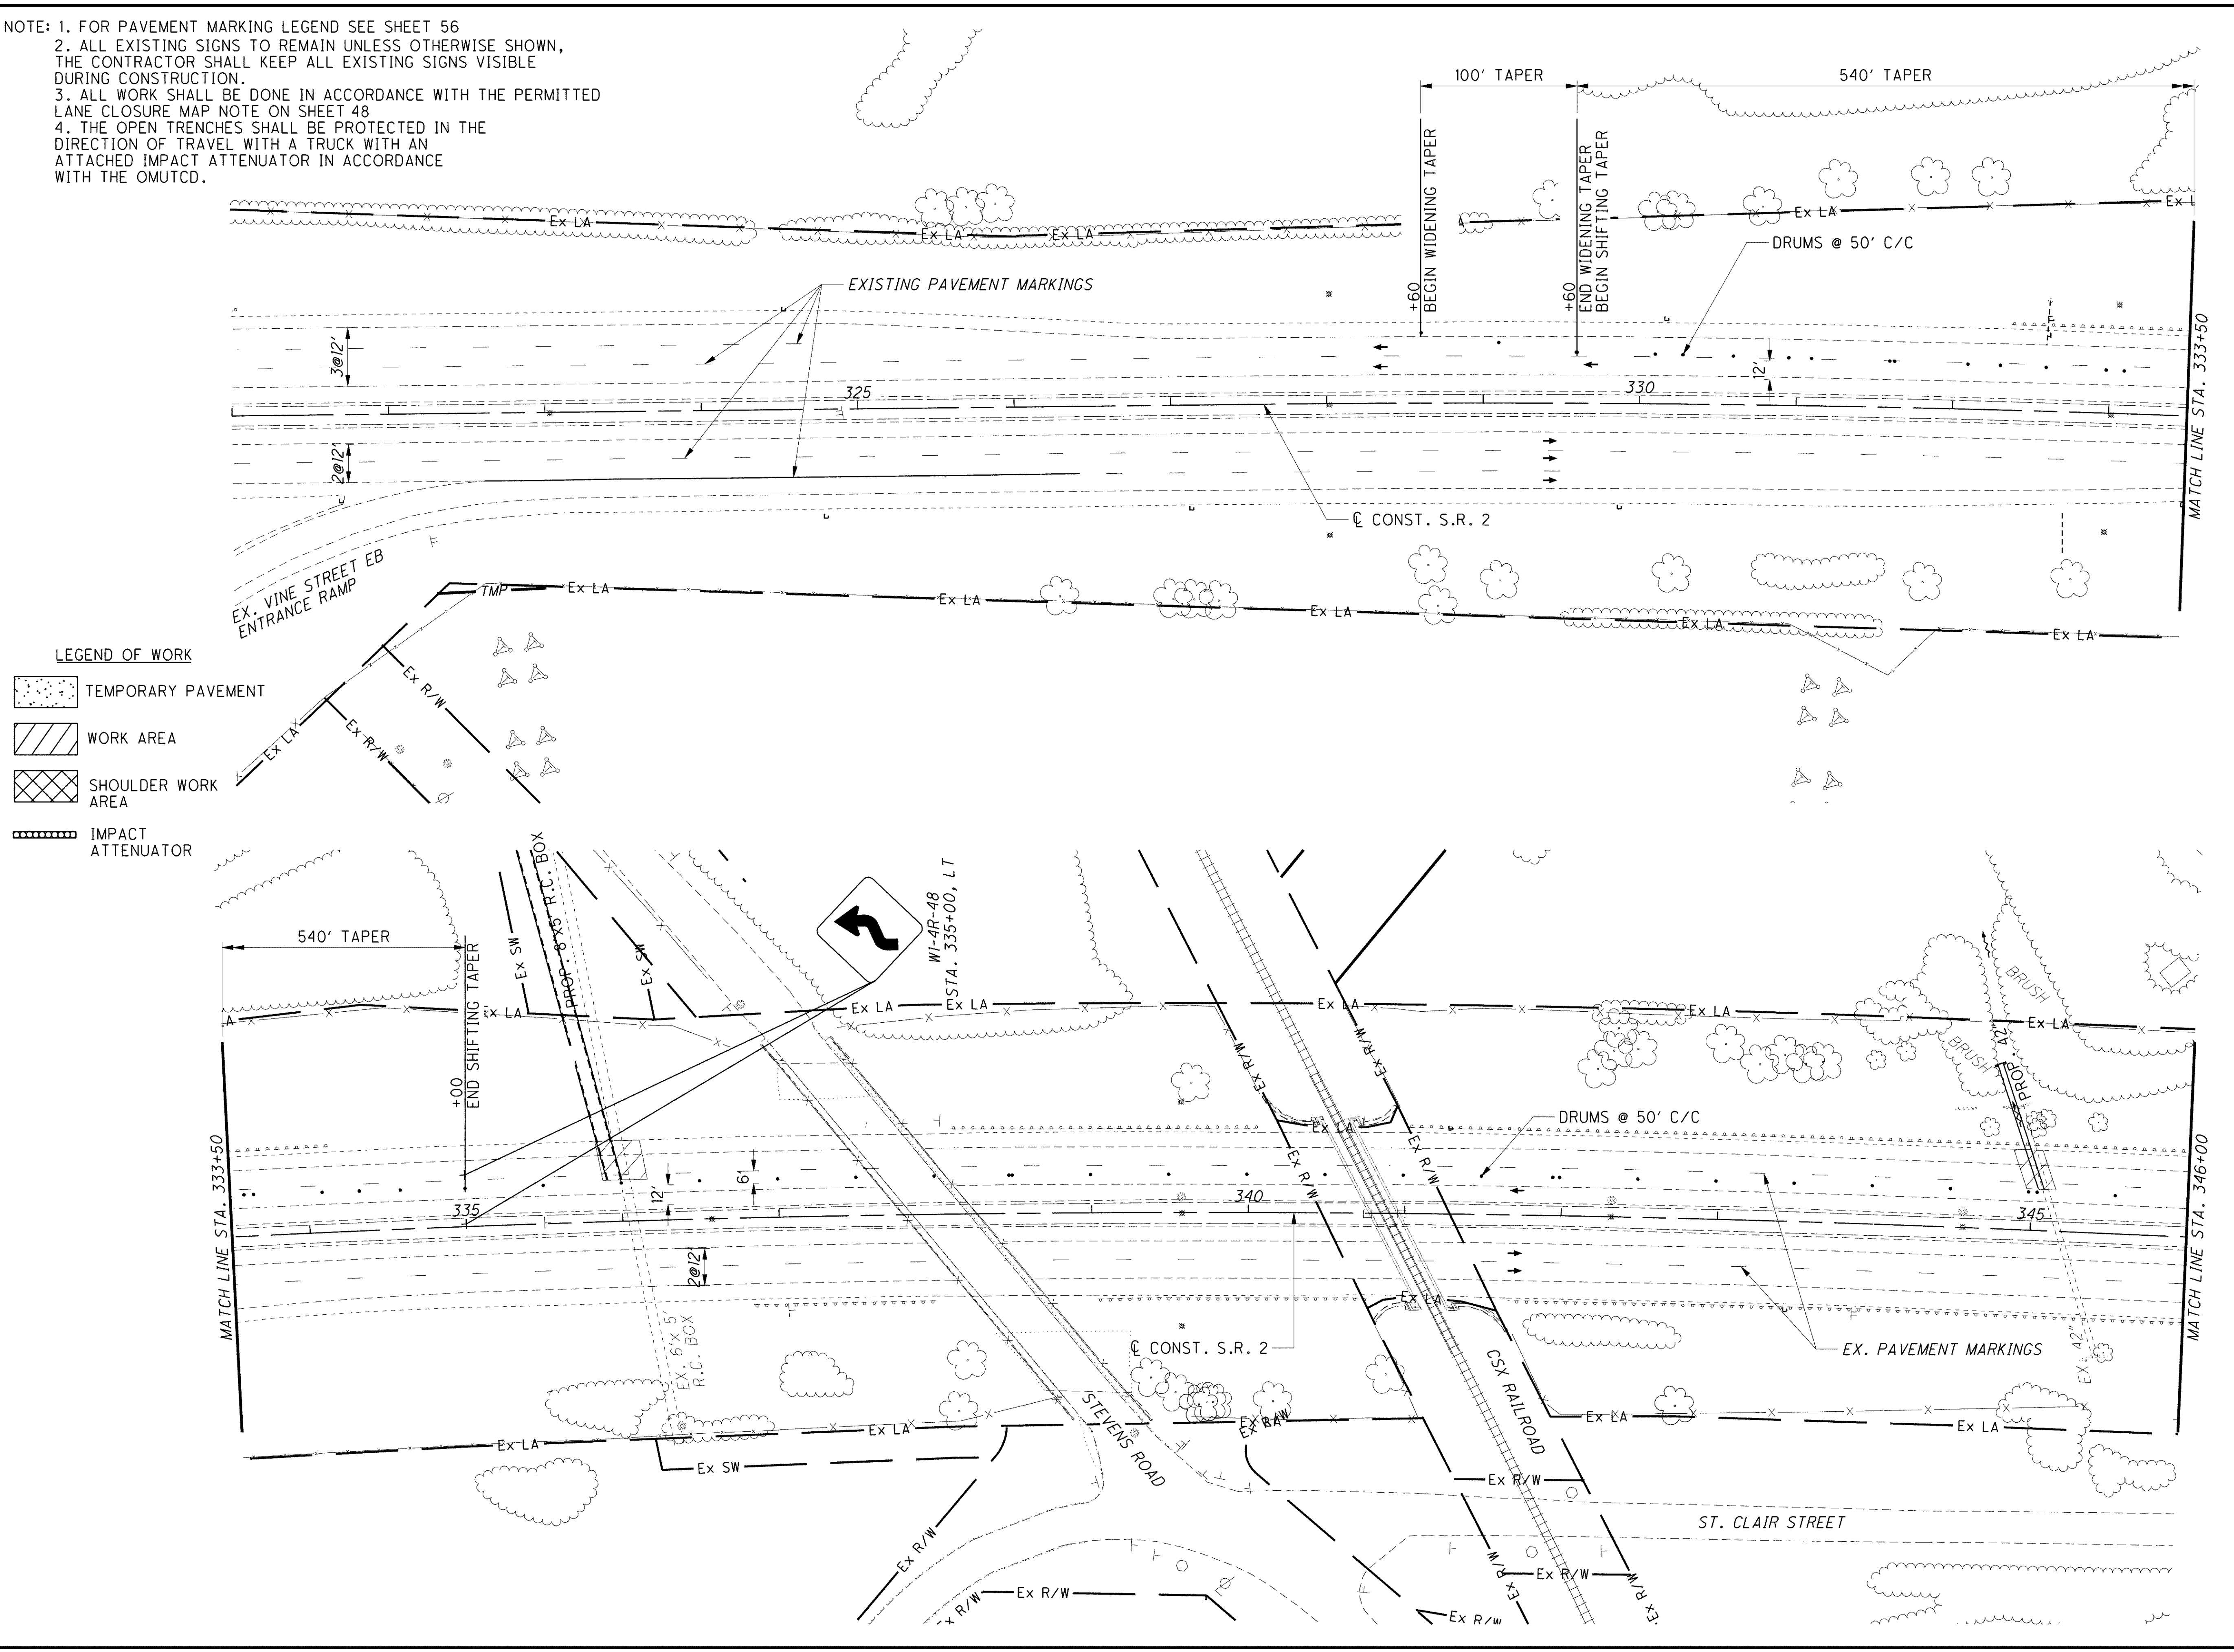

LEGEND OF WORK

- TEMPORARY PAVEMENT
- WORK AREA
- SHOULDER WORK AREA
- IMPACT ATTENUATOR