






o:\project\lak\13486\mot\sheet\13486MPA12.dgn 6/23/2008 10:45:36 AM jmoderia

- NOTE: 1. FOR PAVEMENT MARKING LEGEND SEE SHEET 56
 2. ALL EXISTING SIGNS TO REMAIN UNLESS OTHERWISE SHOWN, THE CONTRACTOR SHALL KEEP ALL EXISTING SIGNS VISIBLE DURING CONSTRUCTION.
 3. ALL WORK SHALL BE DONE IN ACCORDANCE WITH THE PERMITTED LANE CLOSURE MAP NOTE ON SHEET 48

LEGEND OF WORK

-  TEMPORARY PAVEMENT
-  WORK AREA
-  SHOULDER WORK AREA
-  IMPACT ATTENUATOR

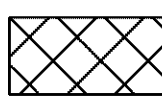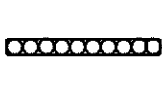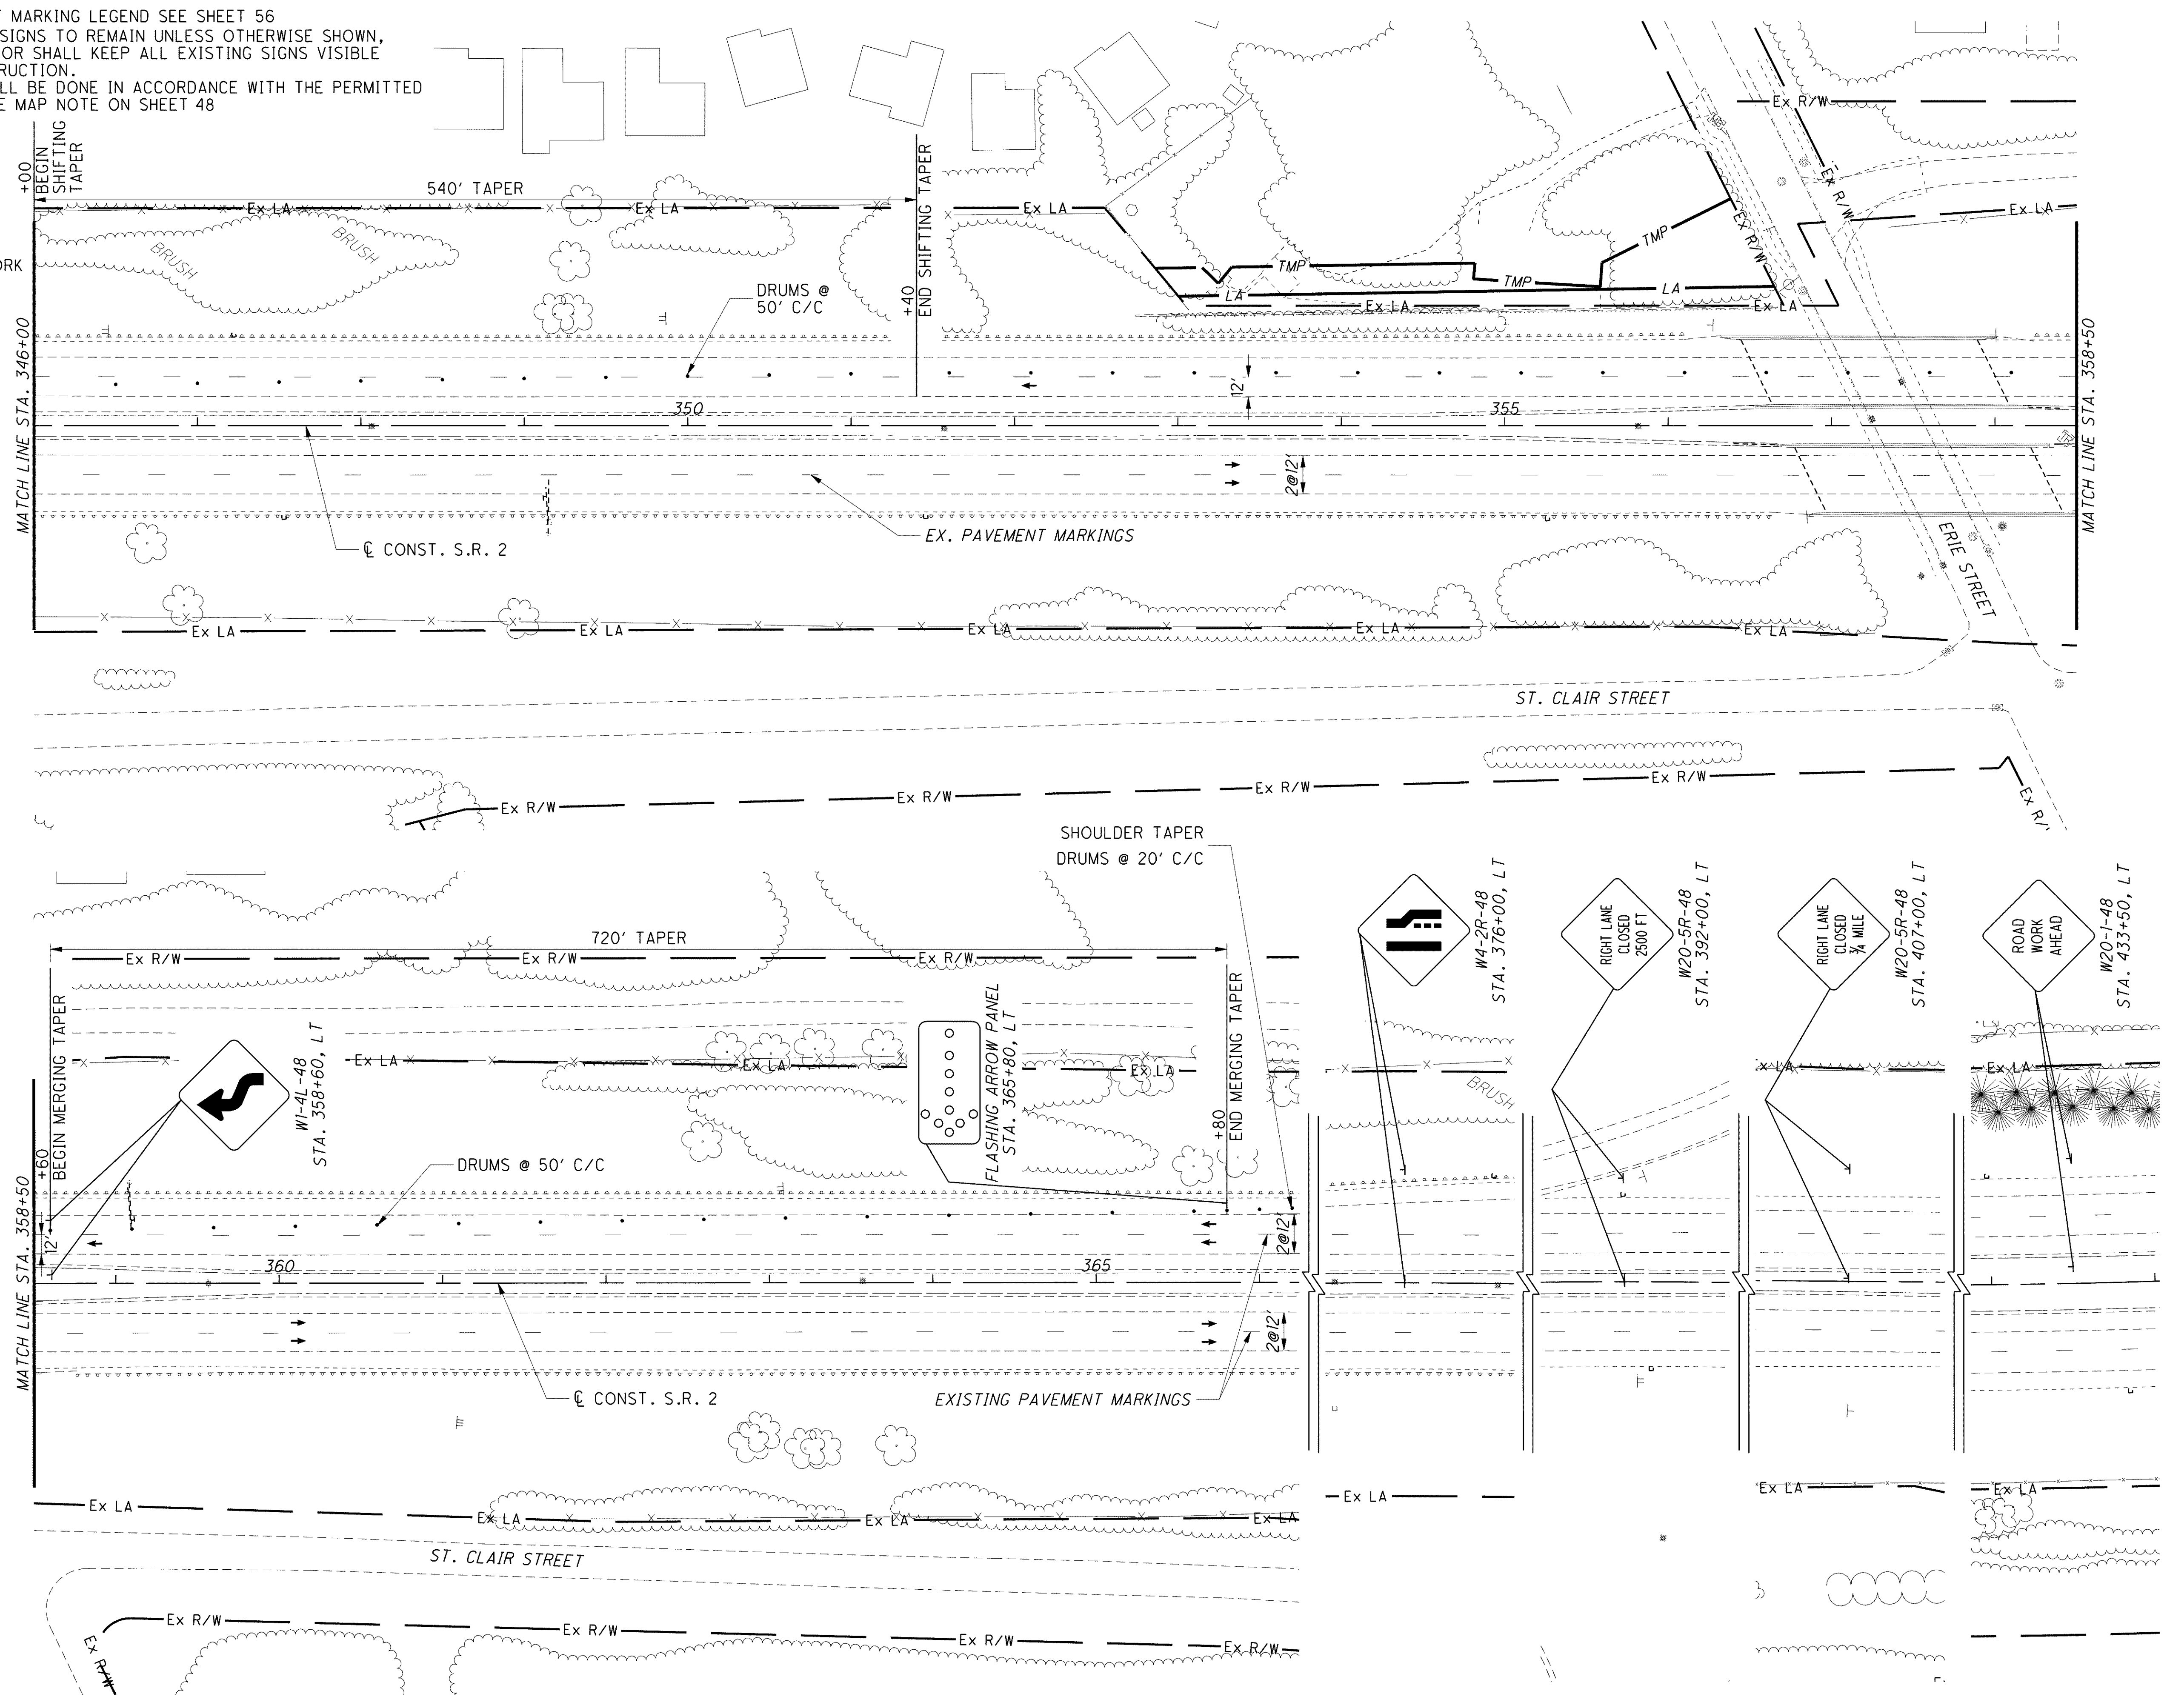

CALCULATED DRJ CHECKED TMD

HORIZONTAL SCALE IN FEET

MAINTENANCE OF TRAFFIC - S.R. 2 STAGE 1
PHASE A STEP 1 - STA. 346+00 TO STA. 433+50