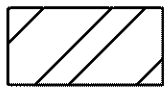

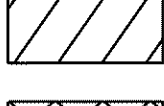


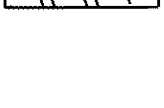
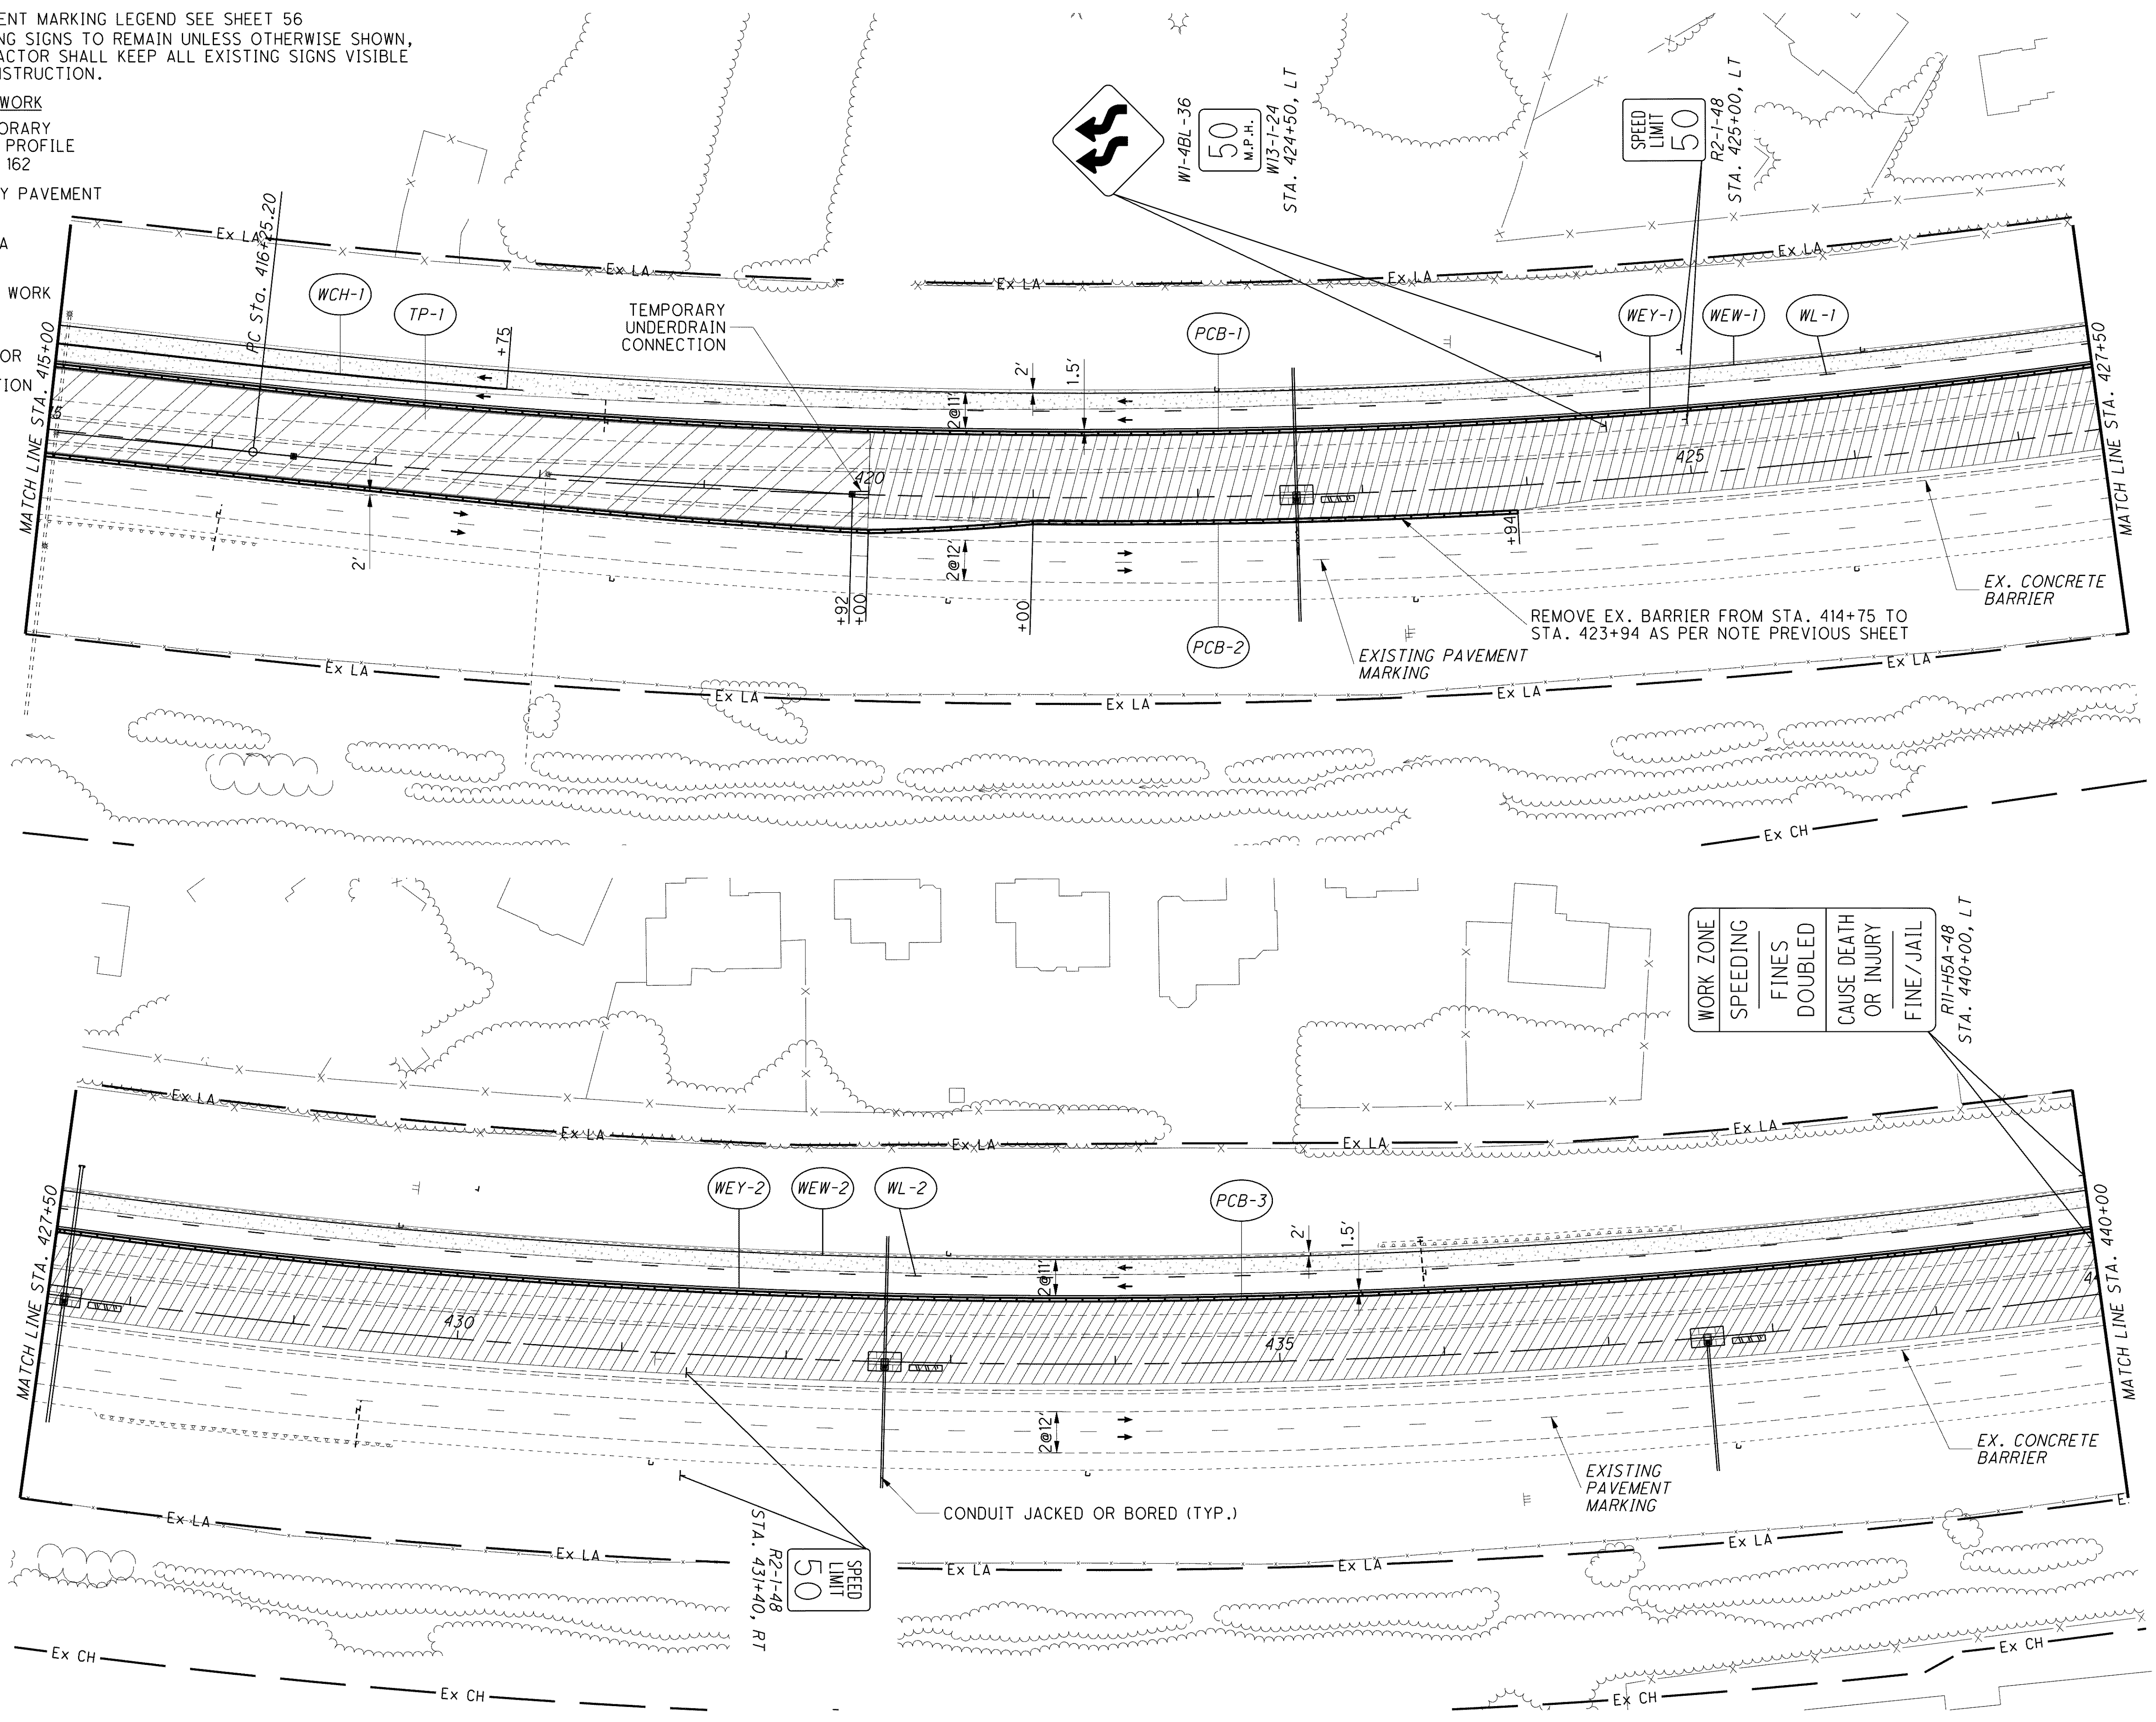


NOTE: 1. FOR PAVEMENT MARKING LEGEND SEE SHEET 56  
 2. ALL EXISTING SIGNS TO REMAIN UNLESS OTHERWISE SHOWN, THE CONTRACTOR SHALL KEEP ALL EXISTING SIGNS VISIBLE DURING CONSTRUCTION.

LEGEND OF WORK

-  FOR TEMPORARY PAVEMENT PROFILE SEE SHEET 162
-  TEMPORARY PAVEMENT
-  WORK AREA
-  SHOULDER WORK AREA
-  IMPACT ATTENUATOR
-  EXFILTRATION TRENCH



WORK ZONE
SPEEDING
FINES DOUBLED
CAUSE DEATH OR INJURY
FINE / JAIL

R17-H54-48  
STA. 440+00, LT

SPEED LIMIT 50

R2-1-48  
STA. 431+40, RT

W1-4BL-36

SPEED LIMIT 50

M.P.H.

W13-1-24  
STA. 424+50, LT

SPEED LIMIT 50

R2-1-48  
STA. 425+00, LT

CALCULATED JMM  
CHECKED DRJ

0 25 50 100  
HORIZONTAL SCALE IN FEET

**MAINTENANCE OF TRAFFIC - S.R. 2 STAGE 1  
 PHASE B - STA. 415+00 TO STA. 440+00**

**LAK-2-3.32**

o:\project\lak\13486\mot\sheet\13486MPS1-B2.dgn 6/23/2008 10:51:51 AM jmadaria