


NOTE: 1. FOR PAVEMENT MARKING LEGEND SEE SHEET 56
 2. ALL EXISTING SIGNS TO REMAIN UNLESS OTHERWISE SHOWN, THE CONTRACTOR SHALL KEEP ALL EXISTING SIGNS VISIBLE DURING CONSTRUCTION.

- LEGEND OF WORK
- TEMPORARY PAVEMENT
 - WORK AREA
 - SHOULDER WORK AREA
 - IMPACT ATTENUATOR
 - EXFILTRATION TRENCH

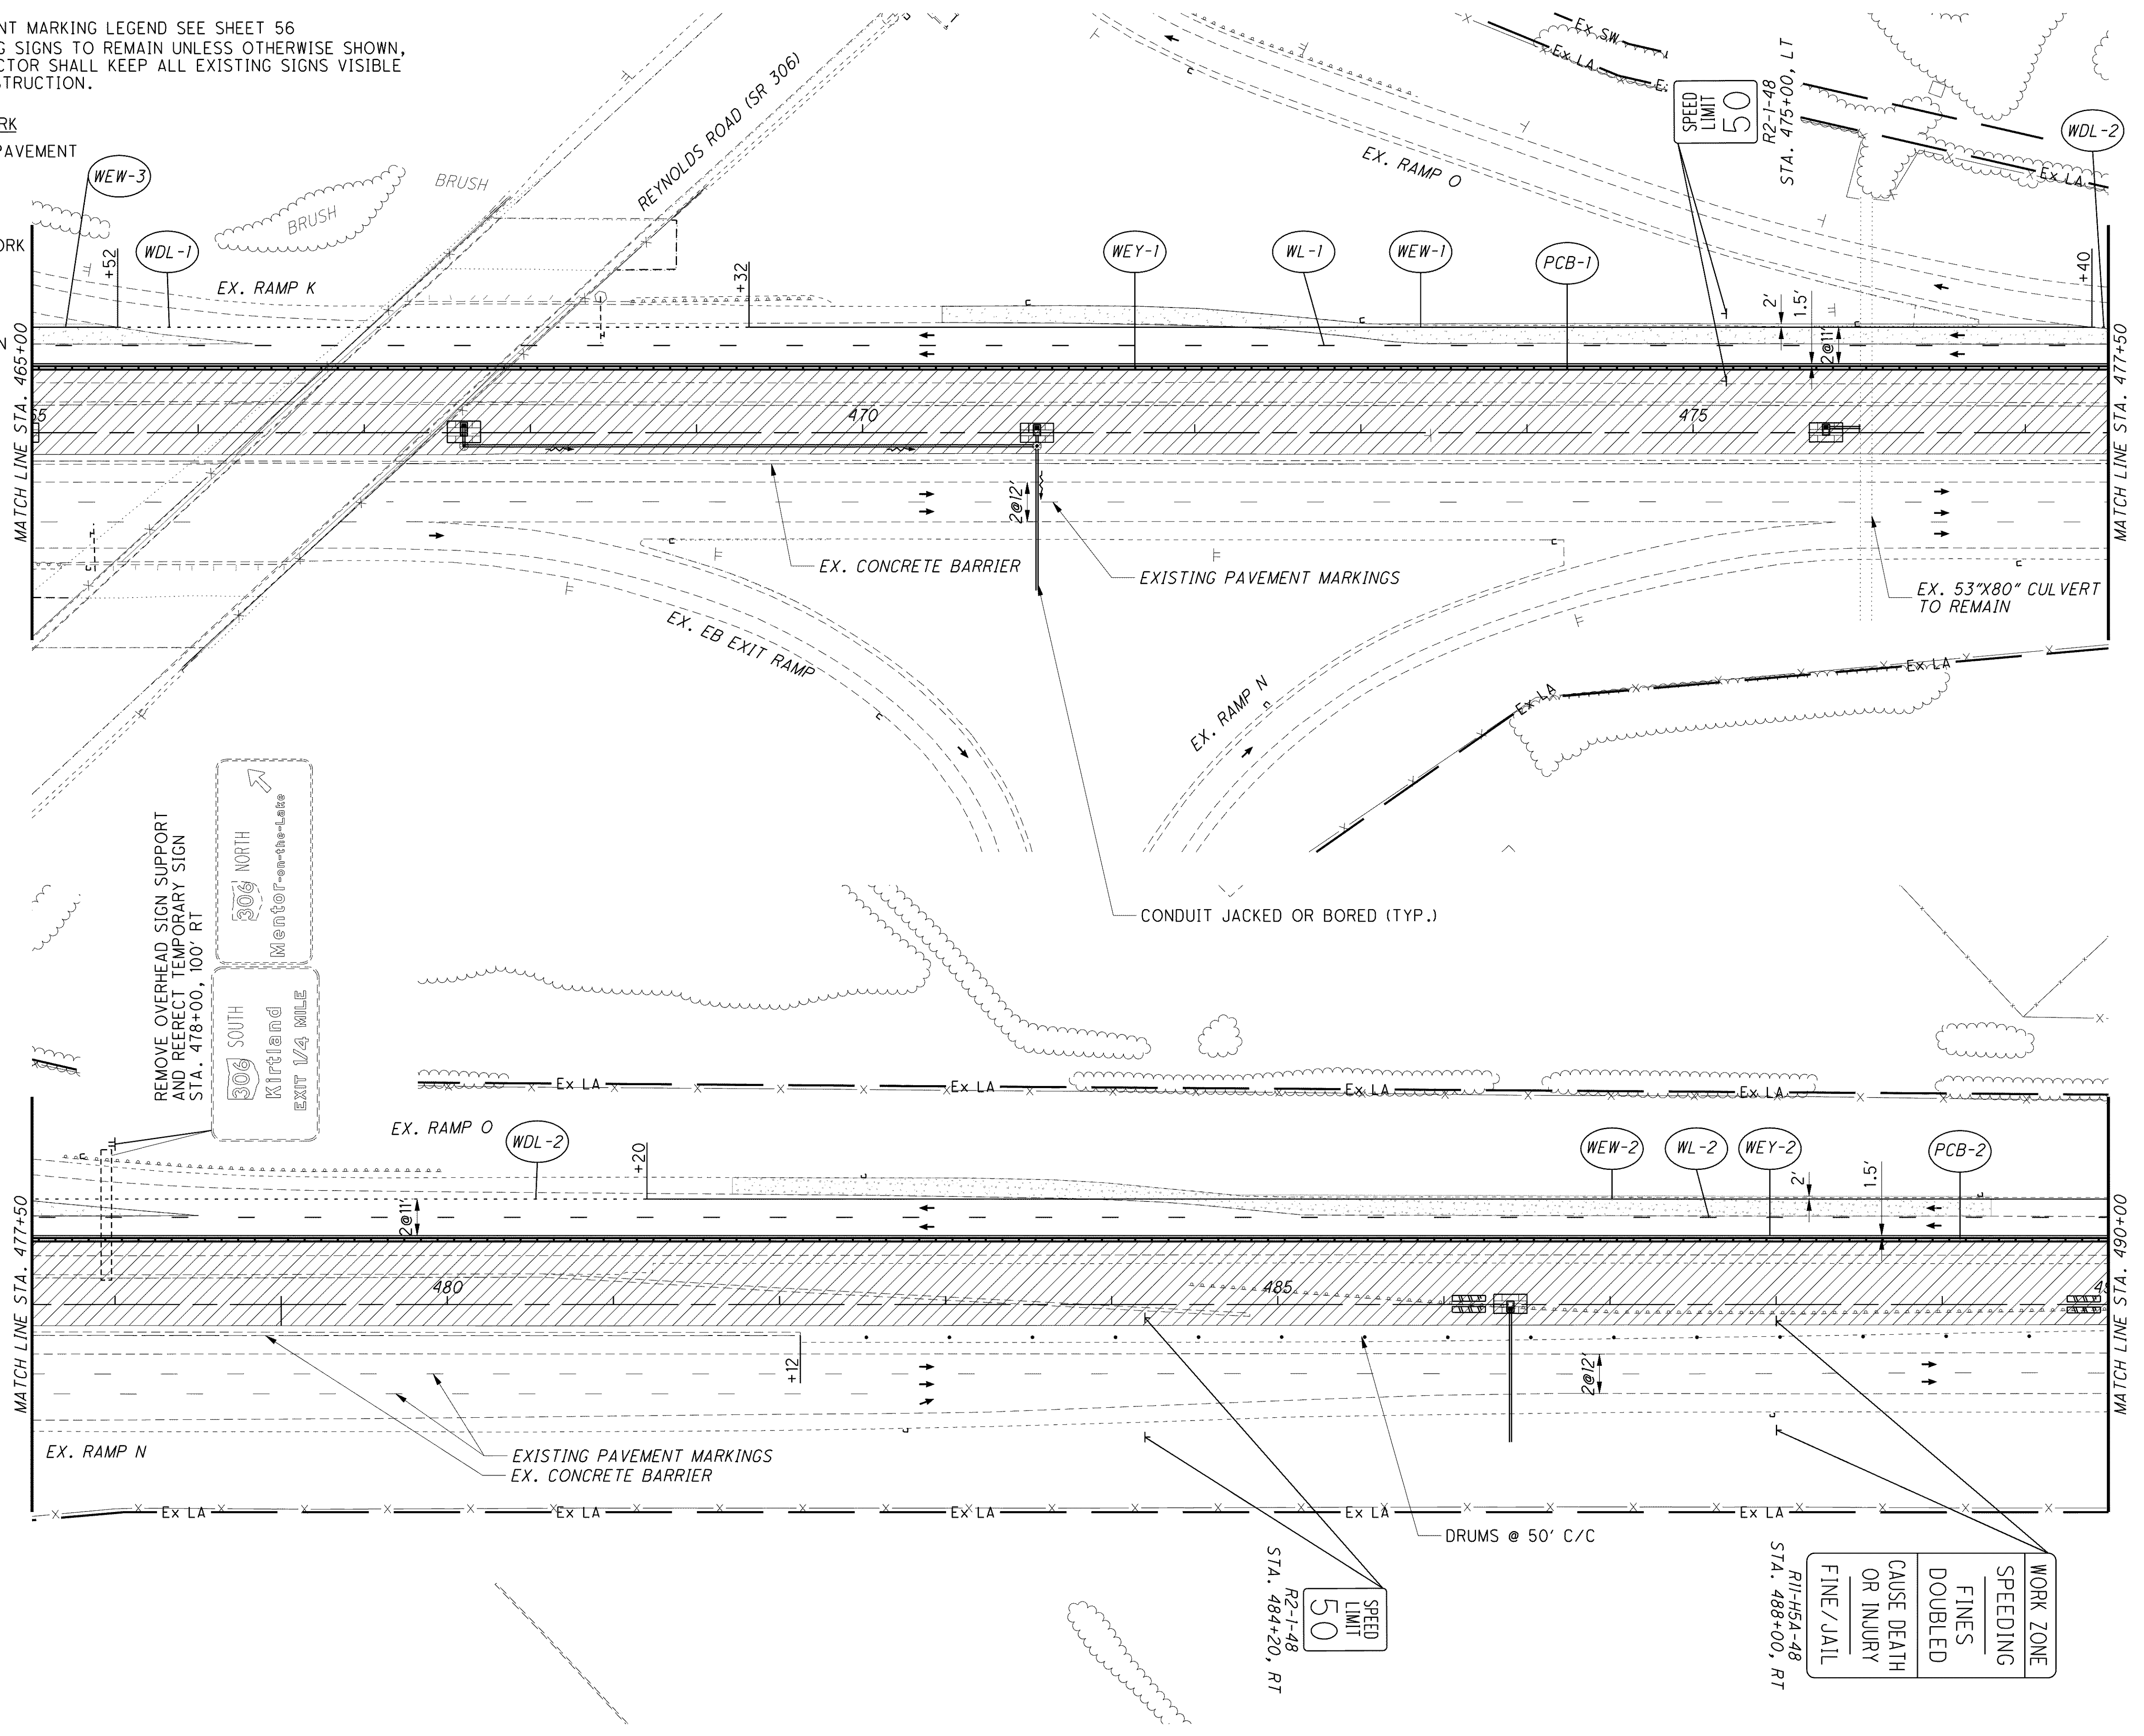

REMOVE OVERHEAD SIGN SUPPORT AND REERECT TEMPORARY SIGN STA. 478+00, 100' RT

306 SOUTH Kirtland EXIT 1/4 MILE
 306 NORTH Mentor-on-the-Lake

WORK ZONE
SPEEDING
FINES DOUBLED
CAUSE DEATH OR INJURY
FINE / JAIL

R2-1-48 STA. 484+20, RT
 SPEED LIMIT 50

R11-H5A-48 STA. 488+00, RT

DRUMS @ 50' C/C

CALCULATED JMM
 CHECKED DRJ

0 25 50 100
 HORIZONTAL SCALE IN FEET

**MAINTENANCE OF TRAFFIC - S.R. 2 STAGE 1
 PHASE B - STA. 465+00 TO STA. 490+00**

LAK-2-3.32

o:\project\lak\13486\mot\sheets\13486MPS1-B4.dgn 6/23/2008 10:52:59 AM jmoderia