


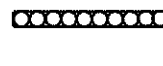
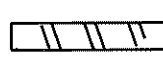
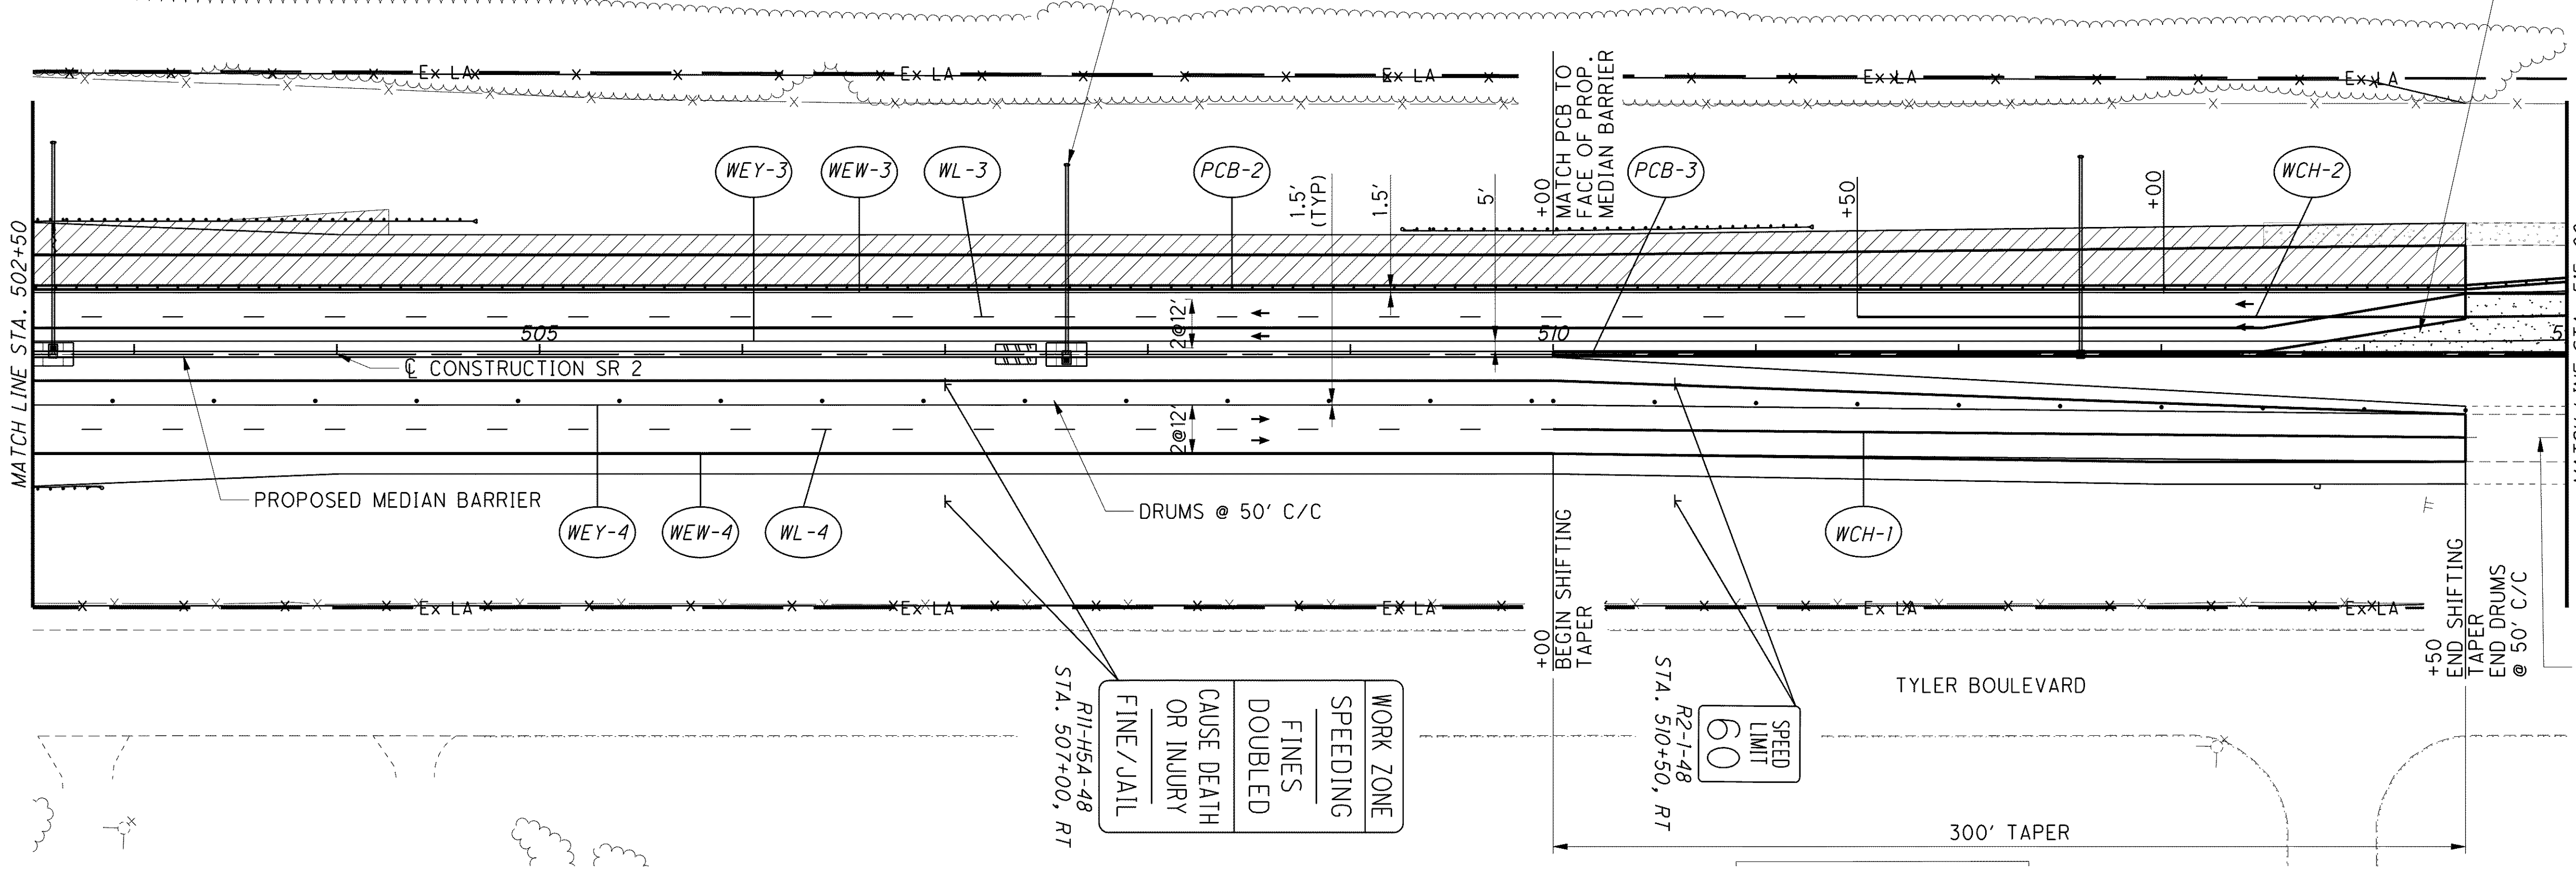
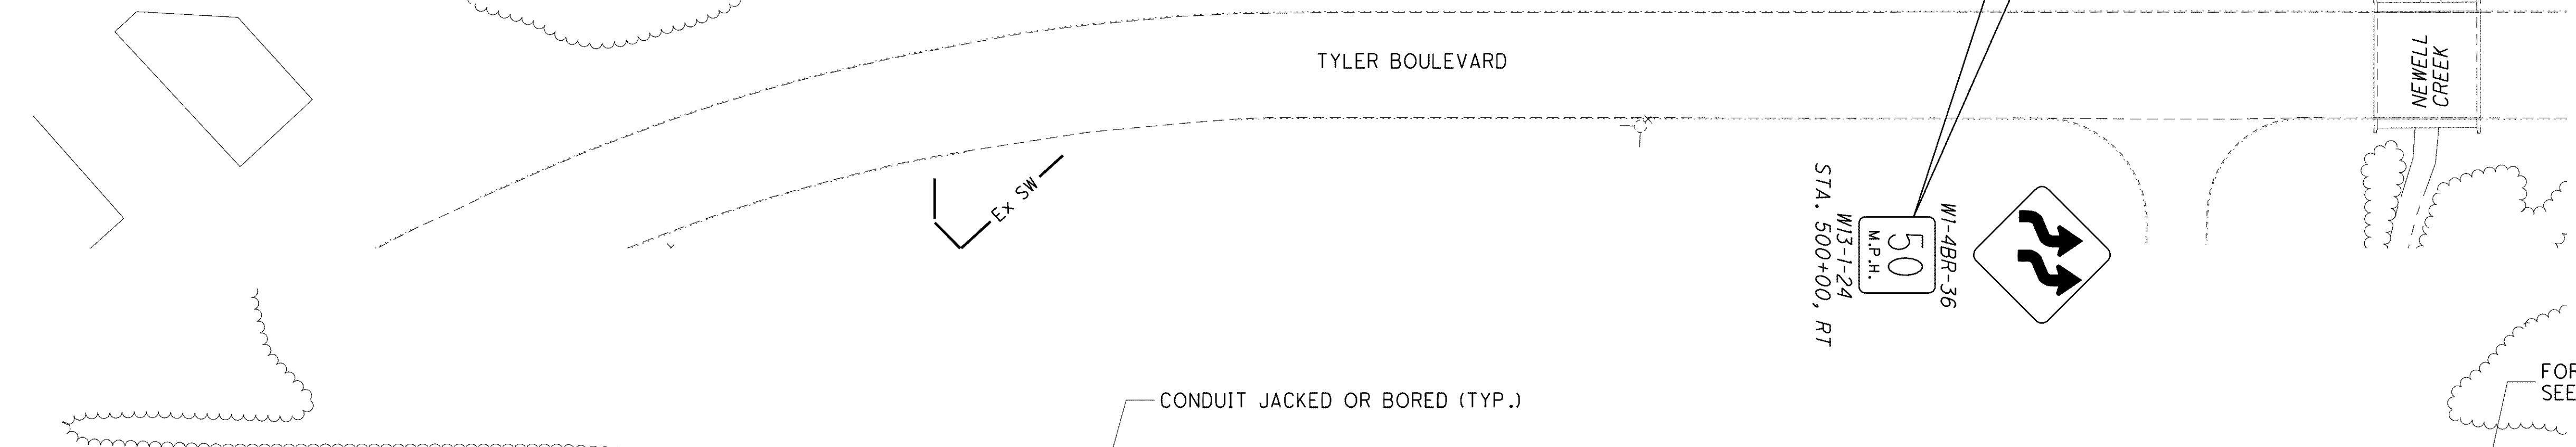
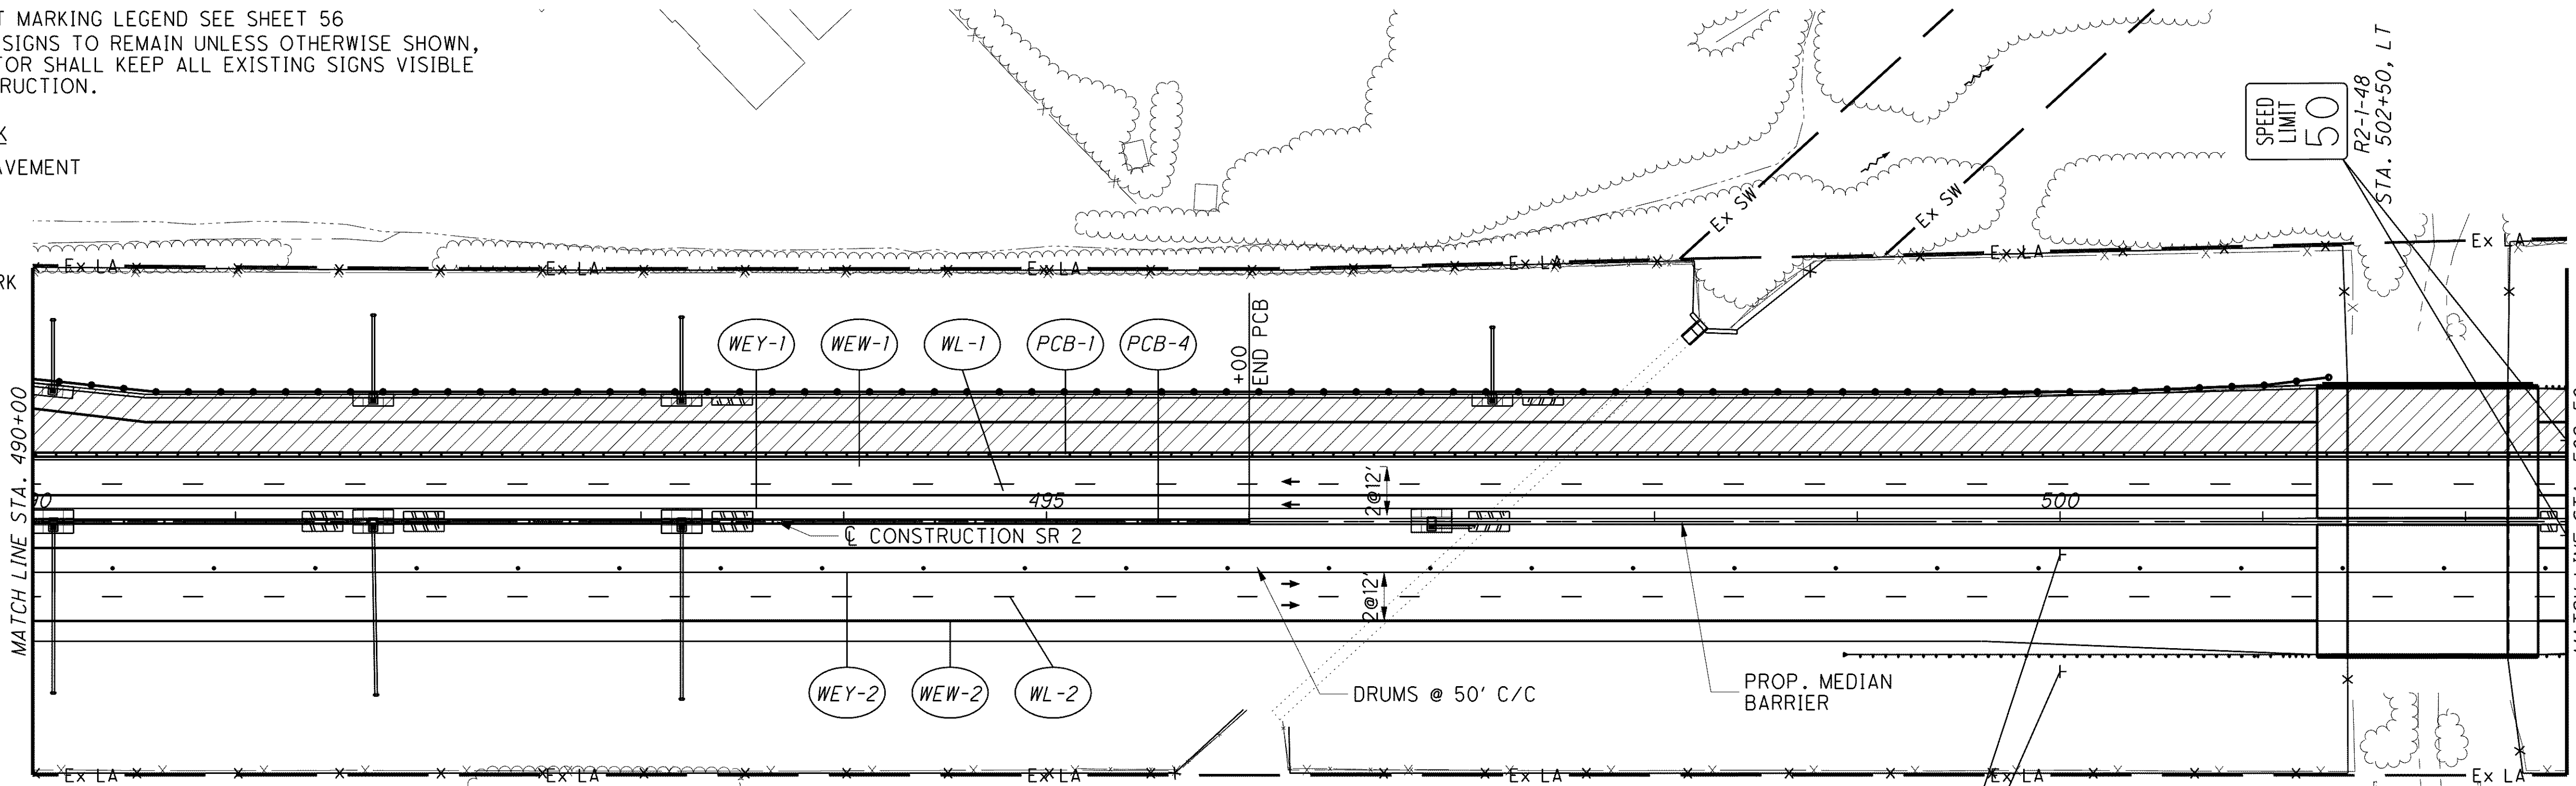


NOTE: 1. FOR PAVEMENT MARKING LEGEND SEE SHEET 56
 2. ALL EXISTING SIGNS TO REMAIN UNLESS OTHERWISE SHOWN, THE CONTRACTOR SHALL KEEP ALL EXISTING SIGNS VISIBLE DURING CONSTRUCTION.

- LEGEND OF WORK
-  TEMPORARY PAVEMENT
 -  WORK AREA
 -  SHOULDER WORK AREA
 -  IMPACT ATTENUATOR
 -  EXFILTRATION TRENCH



o:\project\lak\13486\mot\sheet\13486MPS1-D5.dgn 6/23/2008 10:59:45 AM jmoderia

CALCULATED JMM
 CHECKED DRJ

**MAINTENANCE OF TRAFFIC - S.R. 2 STAGE 1
 PHASE D - STA. 490+00 TO STA. 515+00**

LAK-2-3.32