
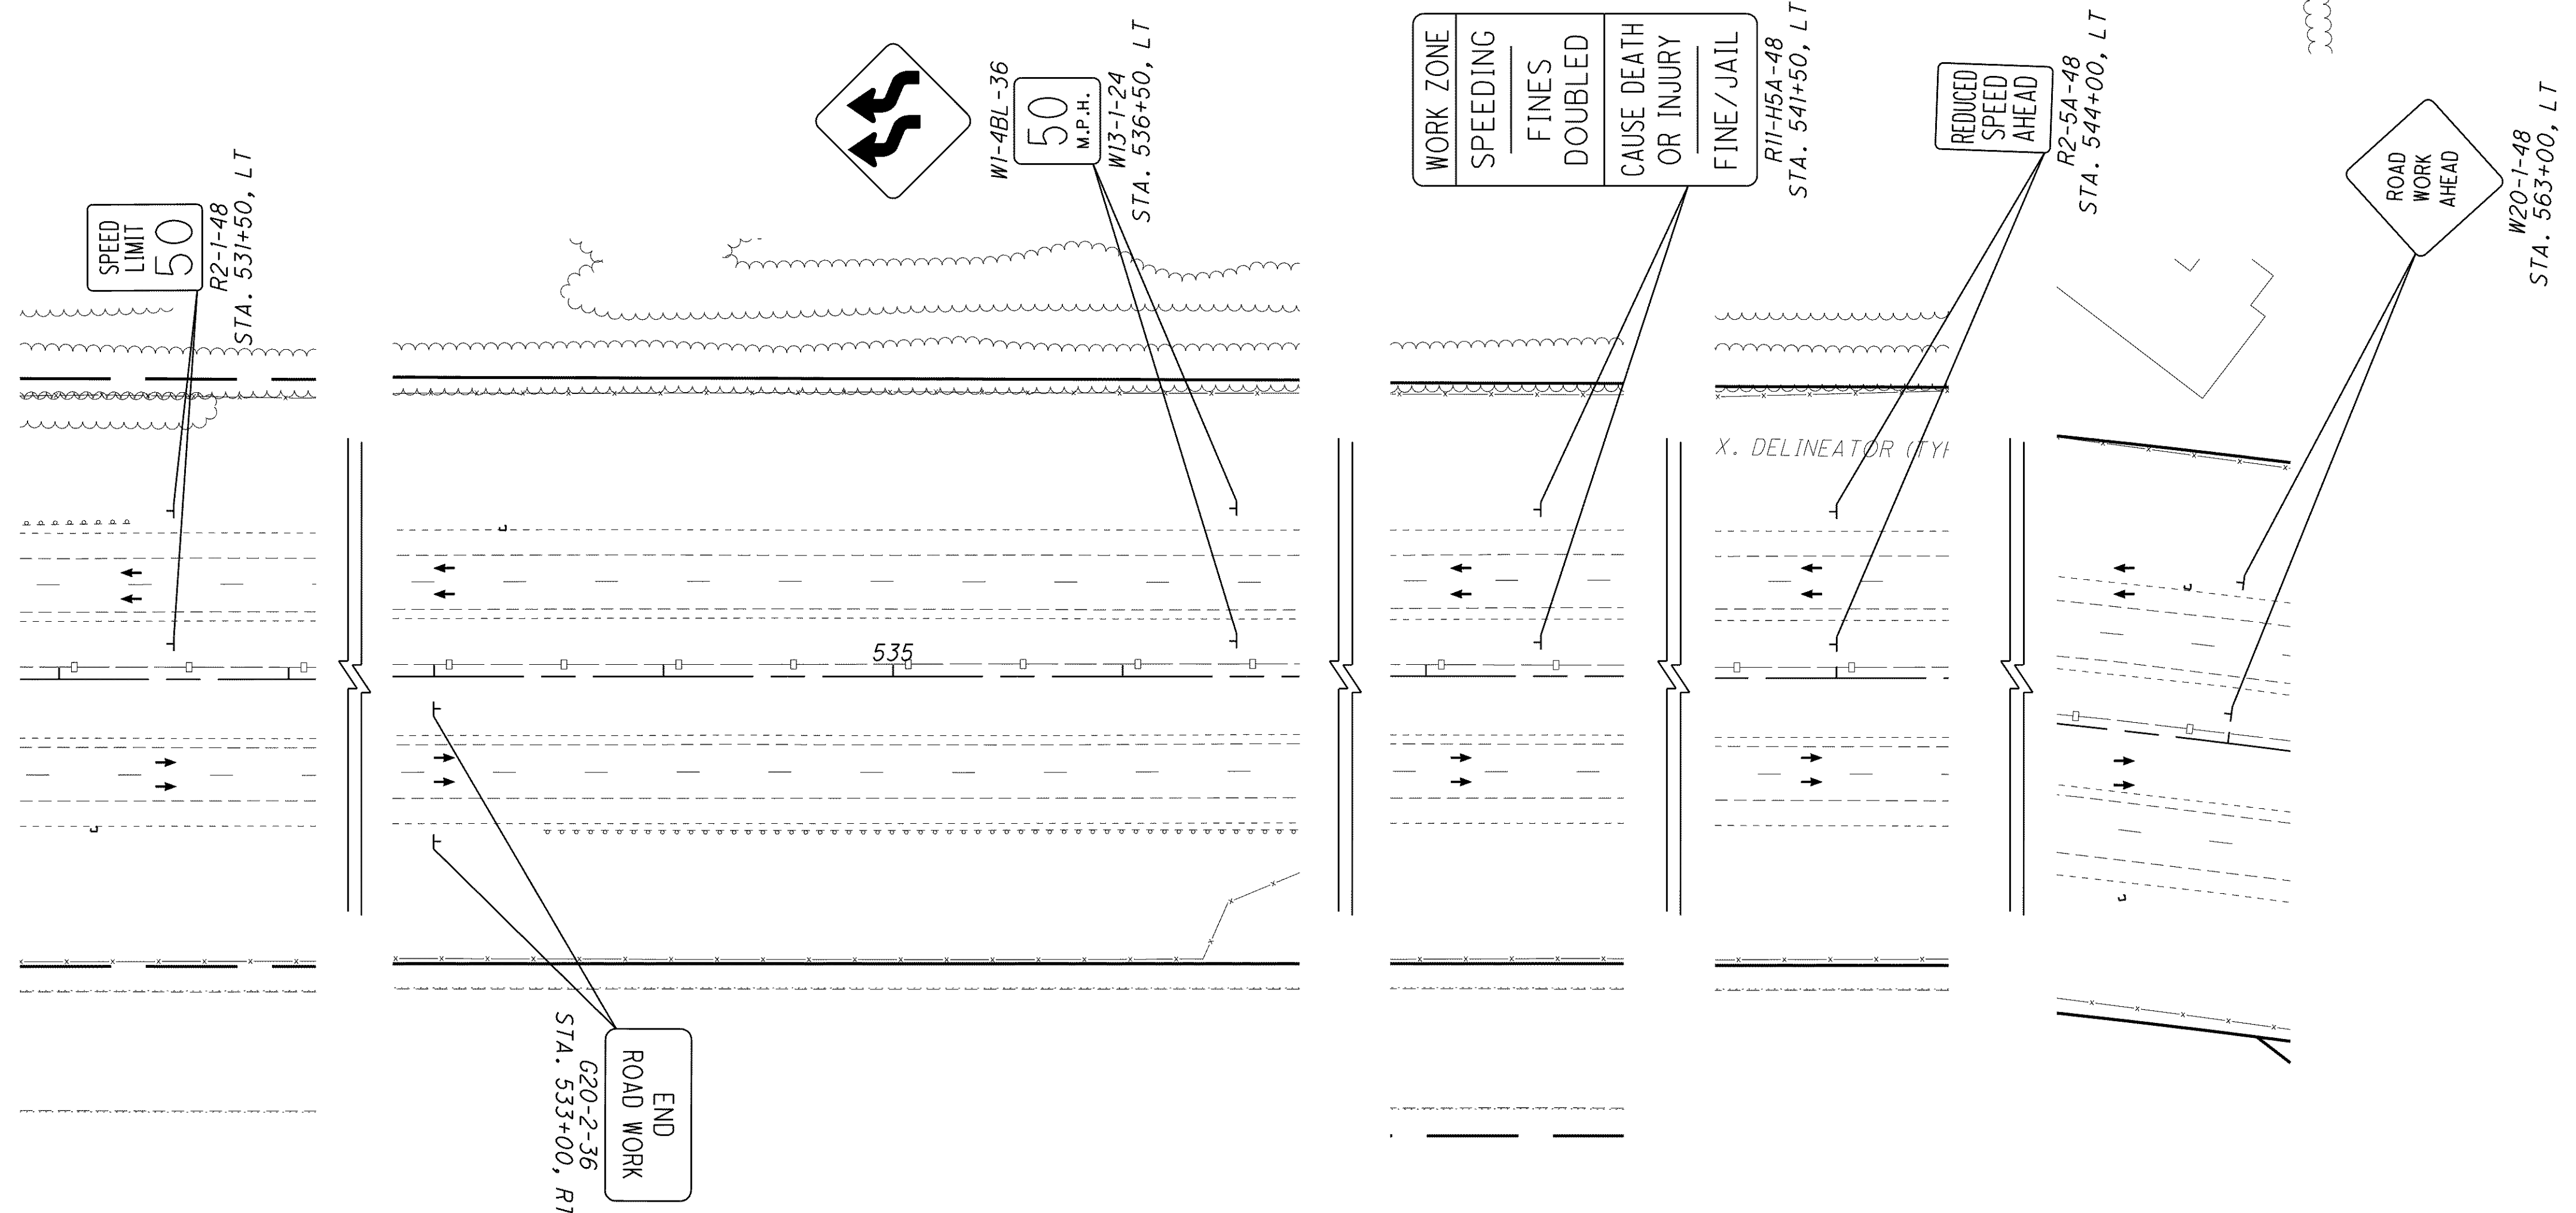


NOTE: 1. FOR PAVEMENT MARKING LEGEND SEE SHEET 56

2. ALL EXISTING SIGNS TO REMAIN UNLESS OTHERWISE SHOWN, THE CONTRACTOR SHALL KEEP ALL EXISTING SIGNS VISIBLE DURING CONSTRUCTION.

3. CONTRACTOR SHALL COVER ALL EXISTING CONFLICTING PAVEMENT MARKINGS IN ACCORDANCE WITH 614.11, F.1B.

- LEGEND OF WORK**
- TEMPORARY PAVEMENT
 - WORK AREA
 - SHOULDER WORK AREA
 - IMPACT ATTENUATOR
 - EXFILTRATION TRENCH

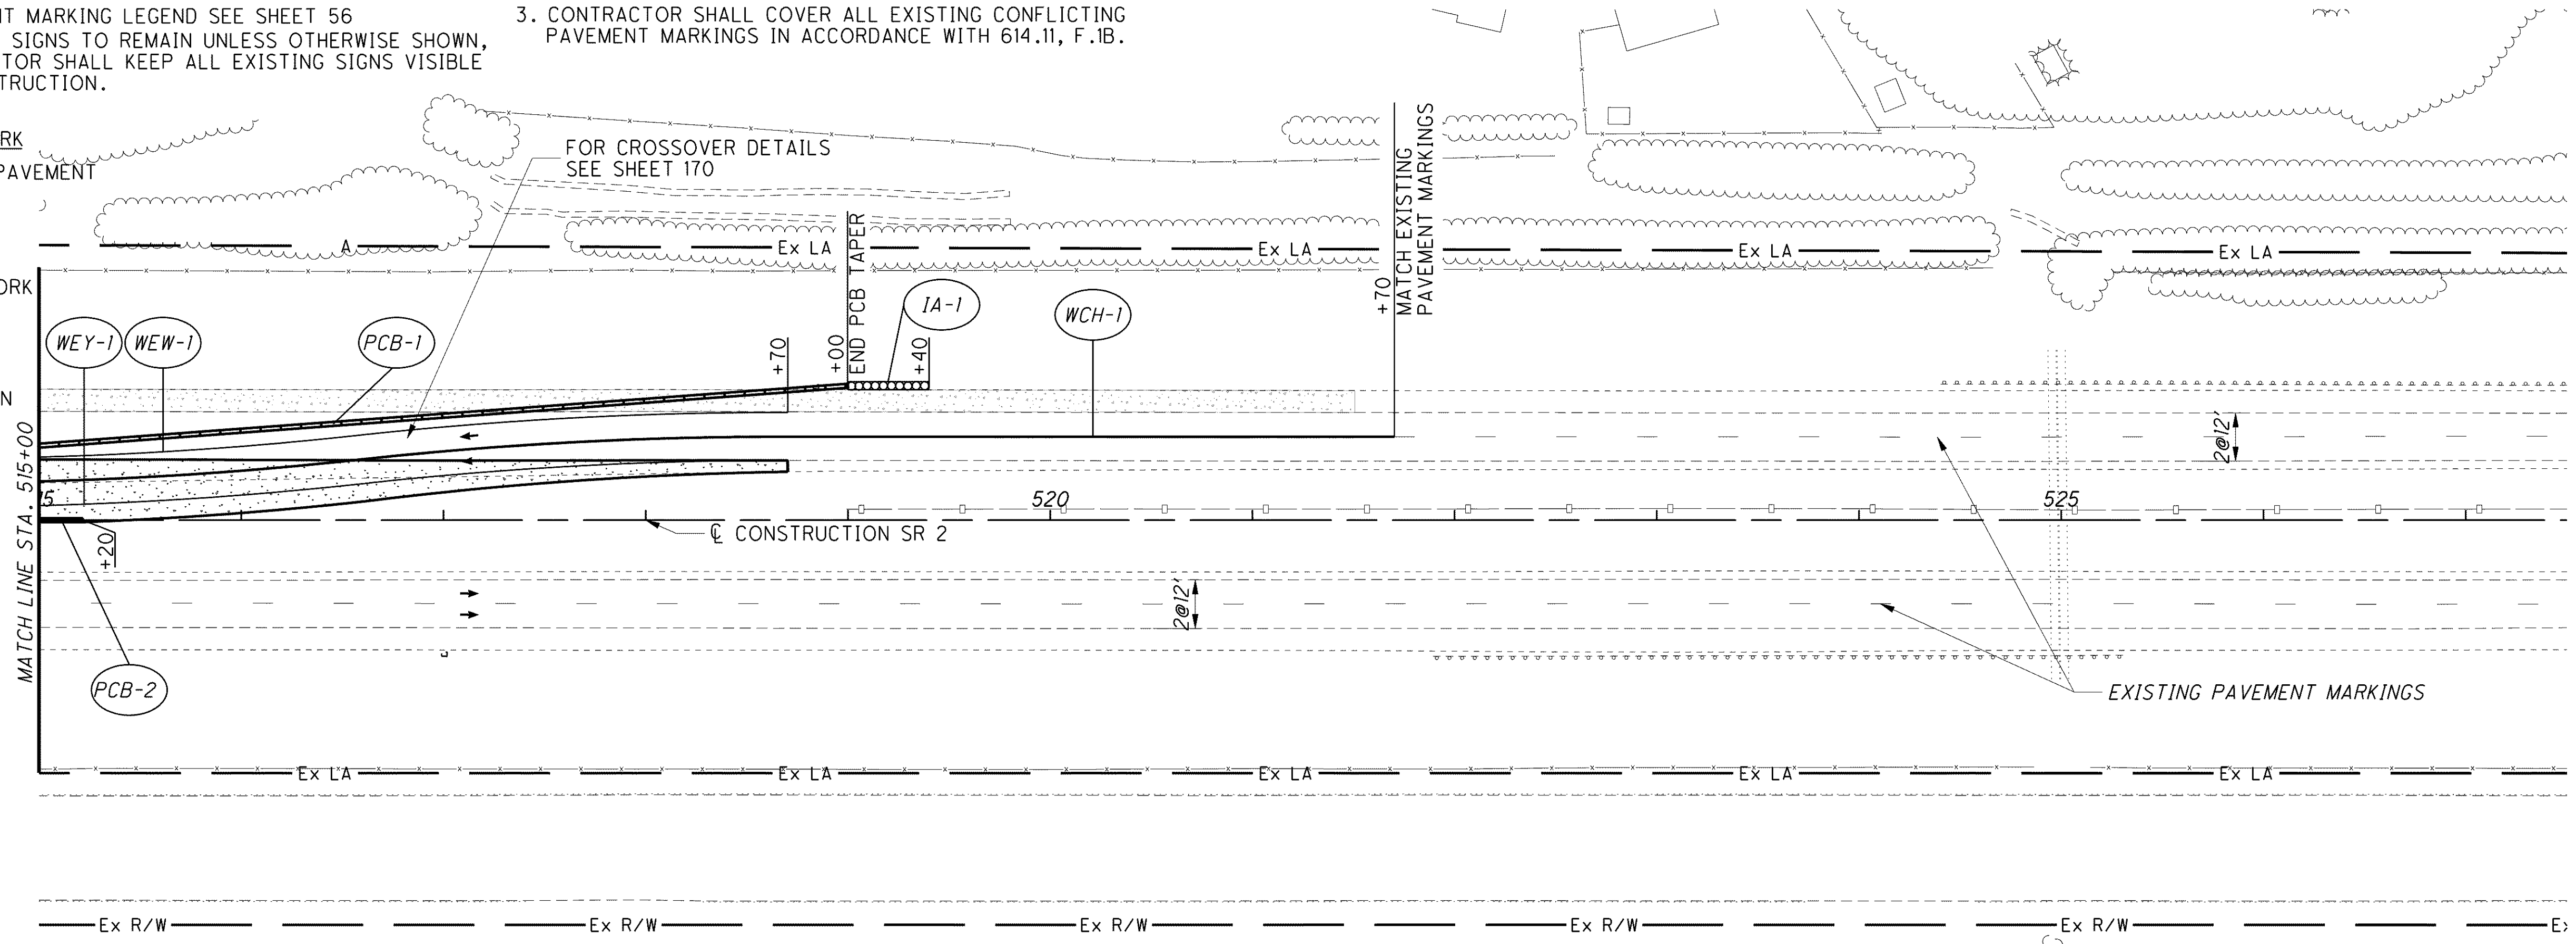

o:\project\lak\13486\mot\sheets\13486MPS1-D6.dgn 6/23/2008 11:00:12 AM jmadaria

CALCULATED JMM
CHECKED DRJ

0 50 100
25
HORIZONTAL SCALE IN FEET

**MAINTENANCE OF TRAFFIC - S.R. 2 STAGE 1
PHASE D - STA. 515+00 TO STA. 563+00**

LAK-2-3.32