


NOTE: 1. FOR PAVEMENT MARKING LEGEND SEE SHEET 56
 2. ALL EXISTING SIGNS TO REMAIN UNLESS OTHERWISE SHOWN, THE CONTRACTOR SHALL KEEP ALL EXISTING SIGNS VISIBLE DURING CONSTRUCTION.

- LEGEND OF WORK**
- TEMPORARY PAVEMENT
 - WORK AREA
 - SHOULDER WORK AREA
 - IMPACT ATTENUATOR
 - EXFILTRATION TRENCH

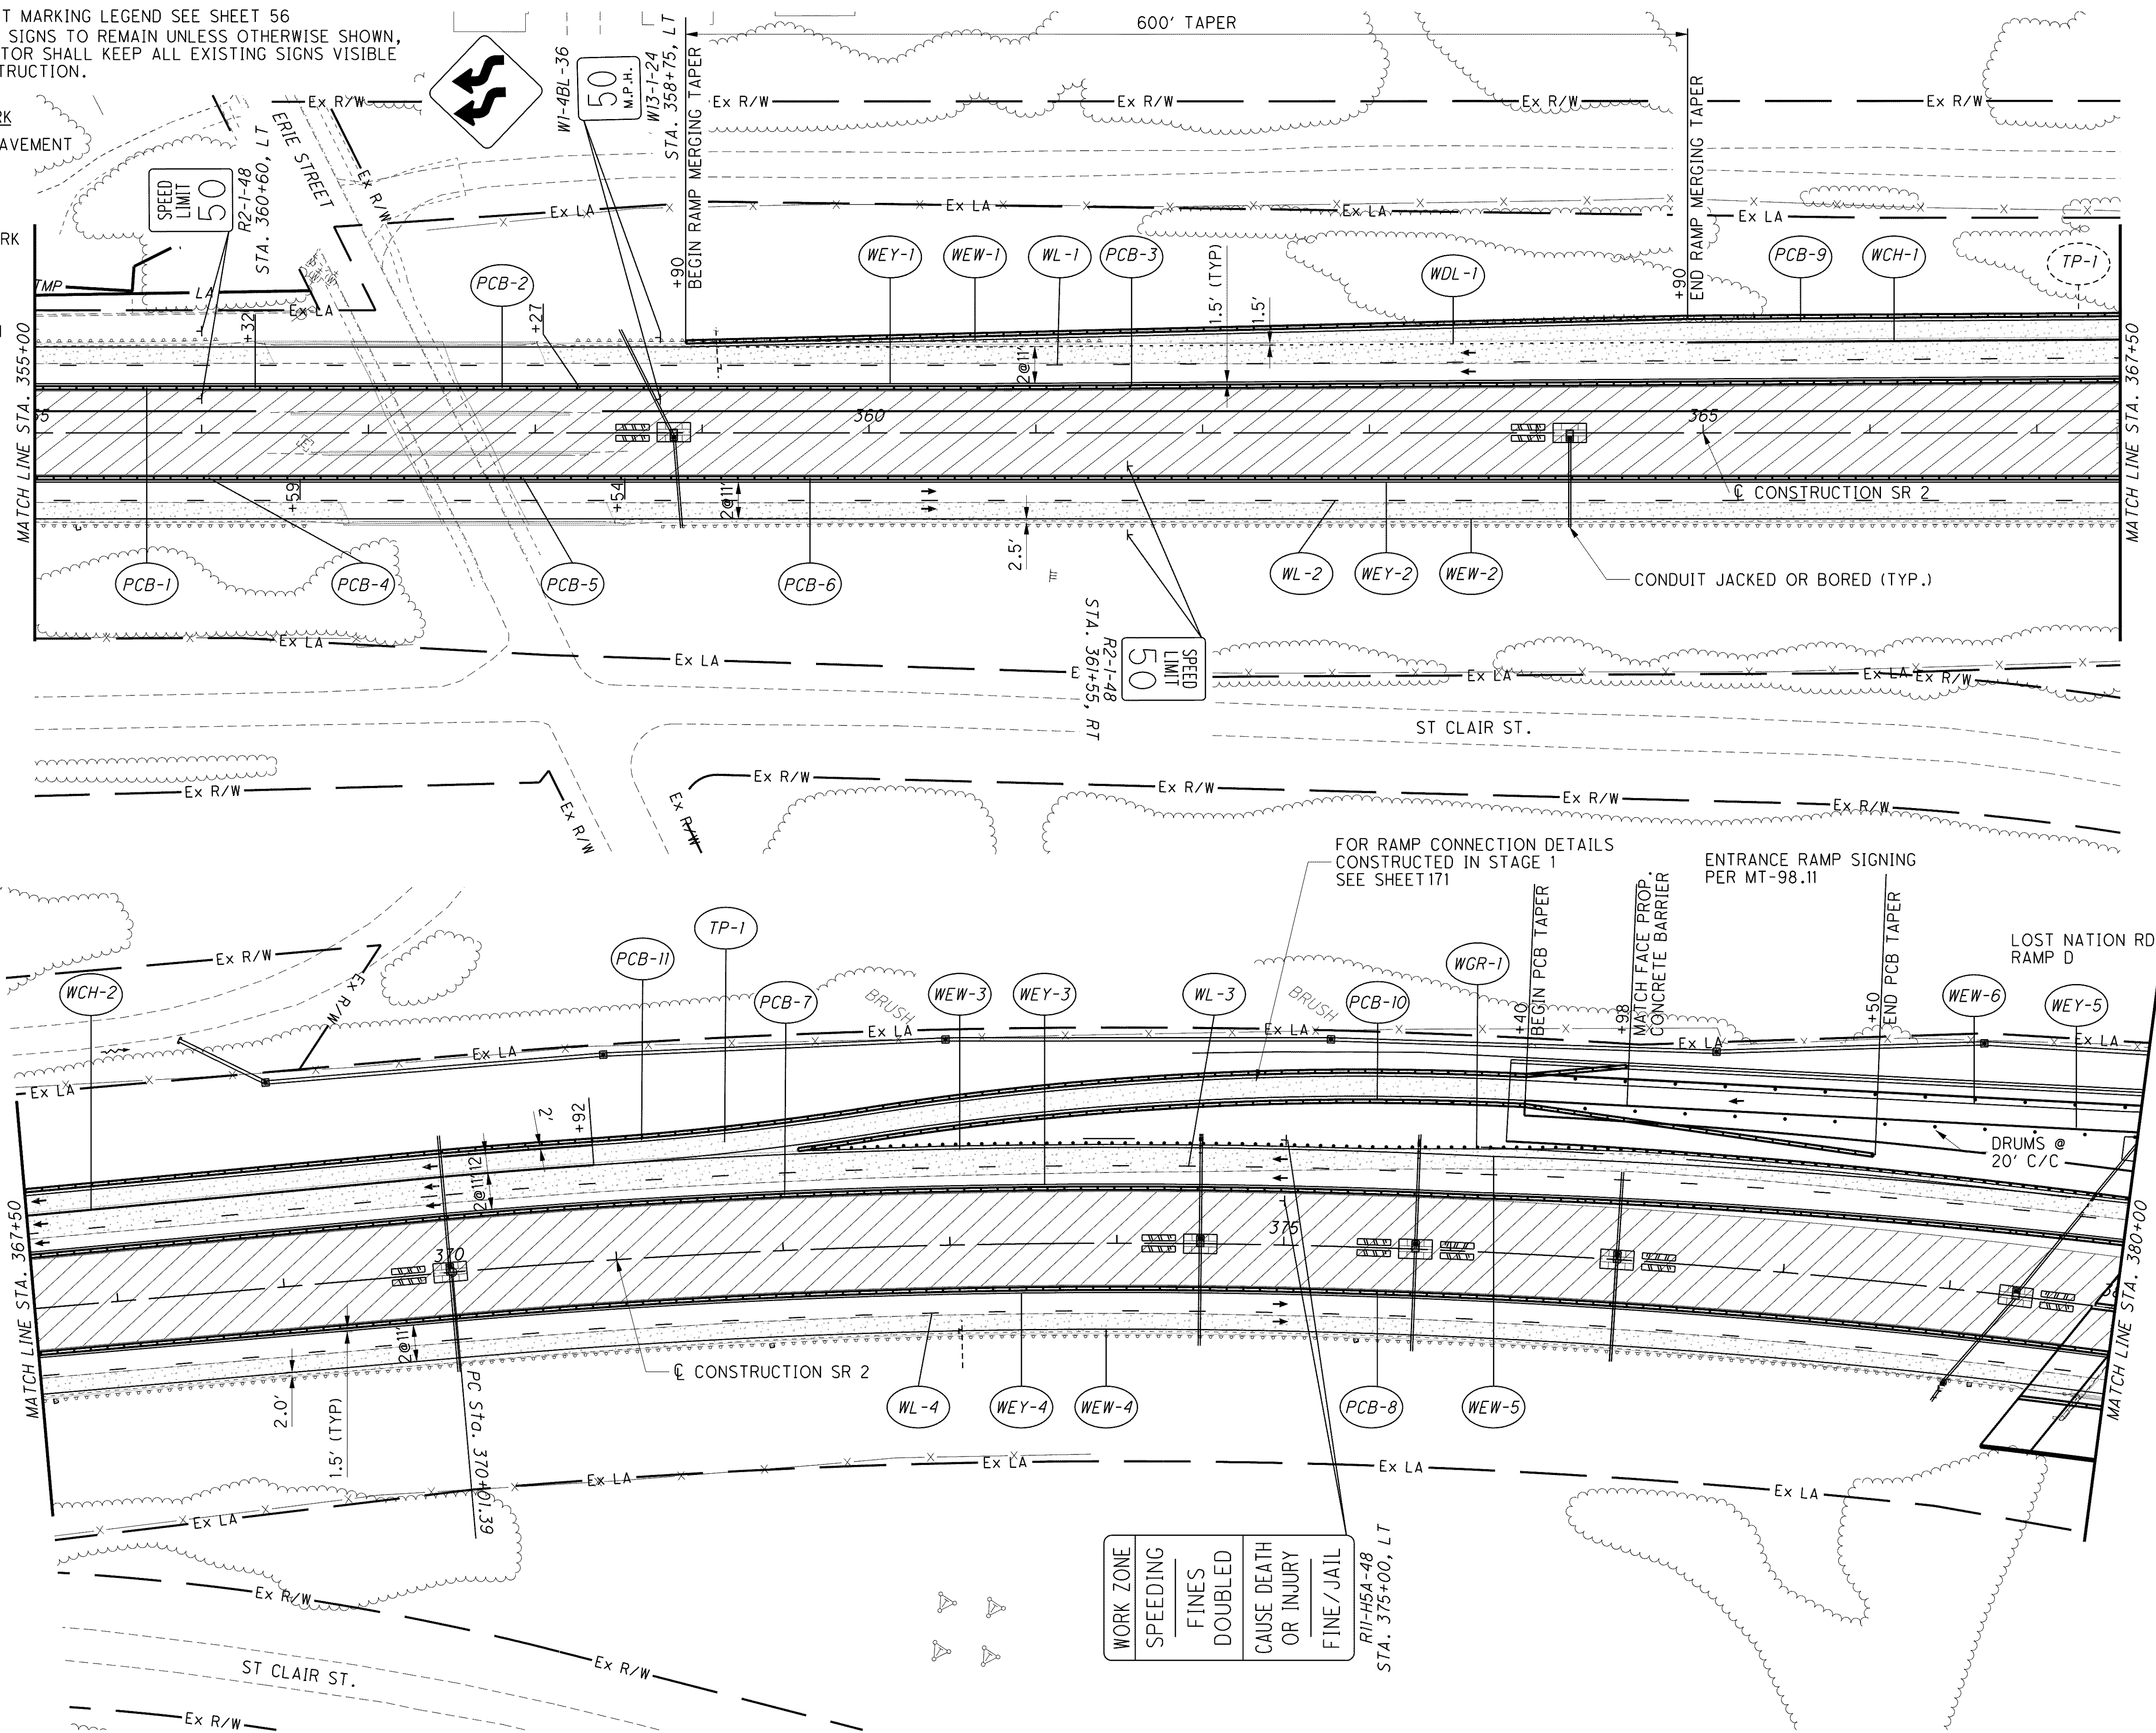

WORK ZONE
SPEEDING
FINES
DOUBLED
CAUSE DEATH OR INJURY
FINE / JAIL

RII-H5A-48
STA. 375+00, LT

CALCULATED JMM
 CHECKED DRJ

0 25 50 100
 HORIZONTAL SCALE IN FEET

MAINTENANCE OF TRAFFIC - S.R. 2 STAGE 2
PHASE B - STA. 355+00 TO STA. 380+00

LAK-2-3.32

o:\project\lak\13486\mot\sheet\13486MPS2-B2.dgn 6/23/2008 11:01:07 AM jmadaria