
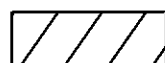
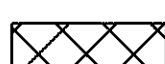

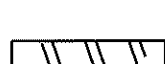
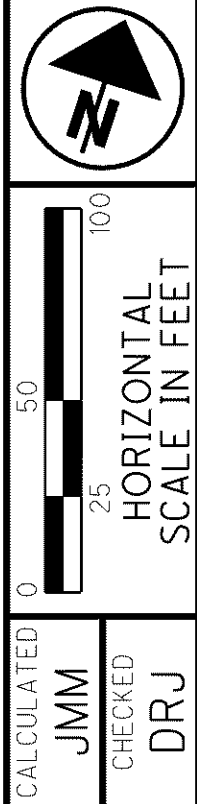
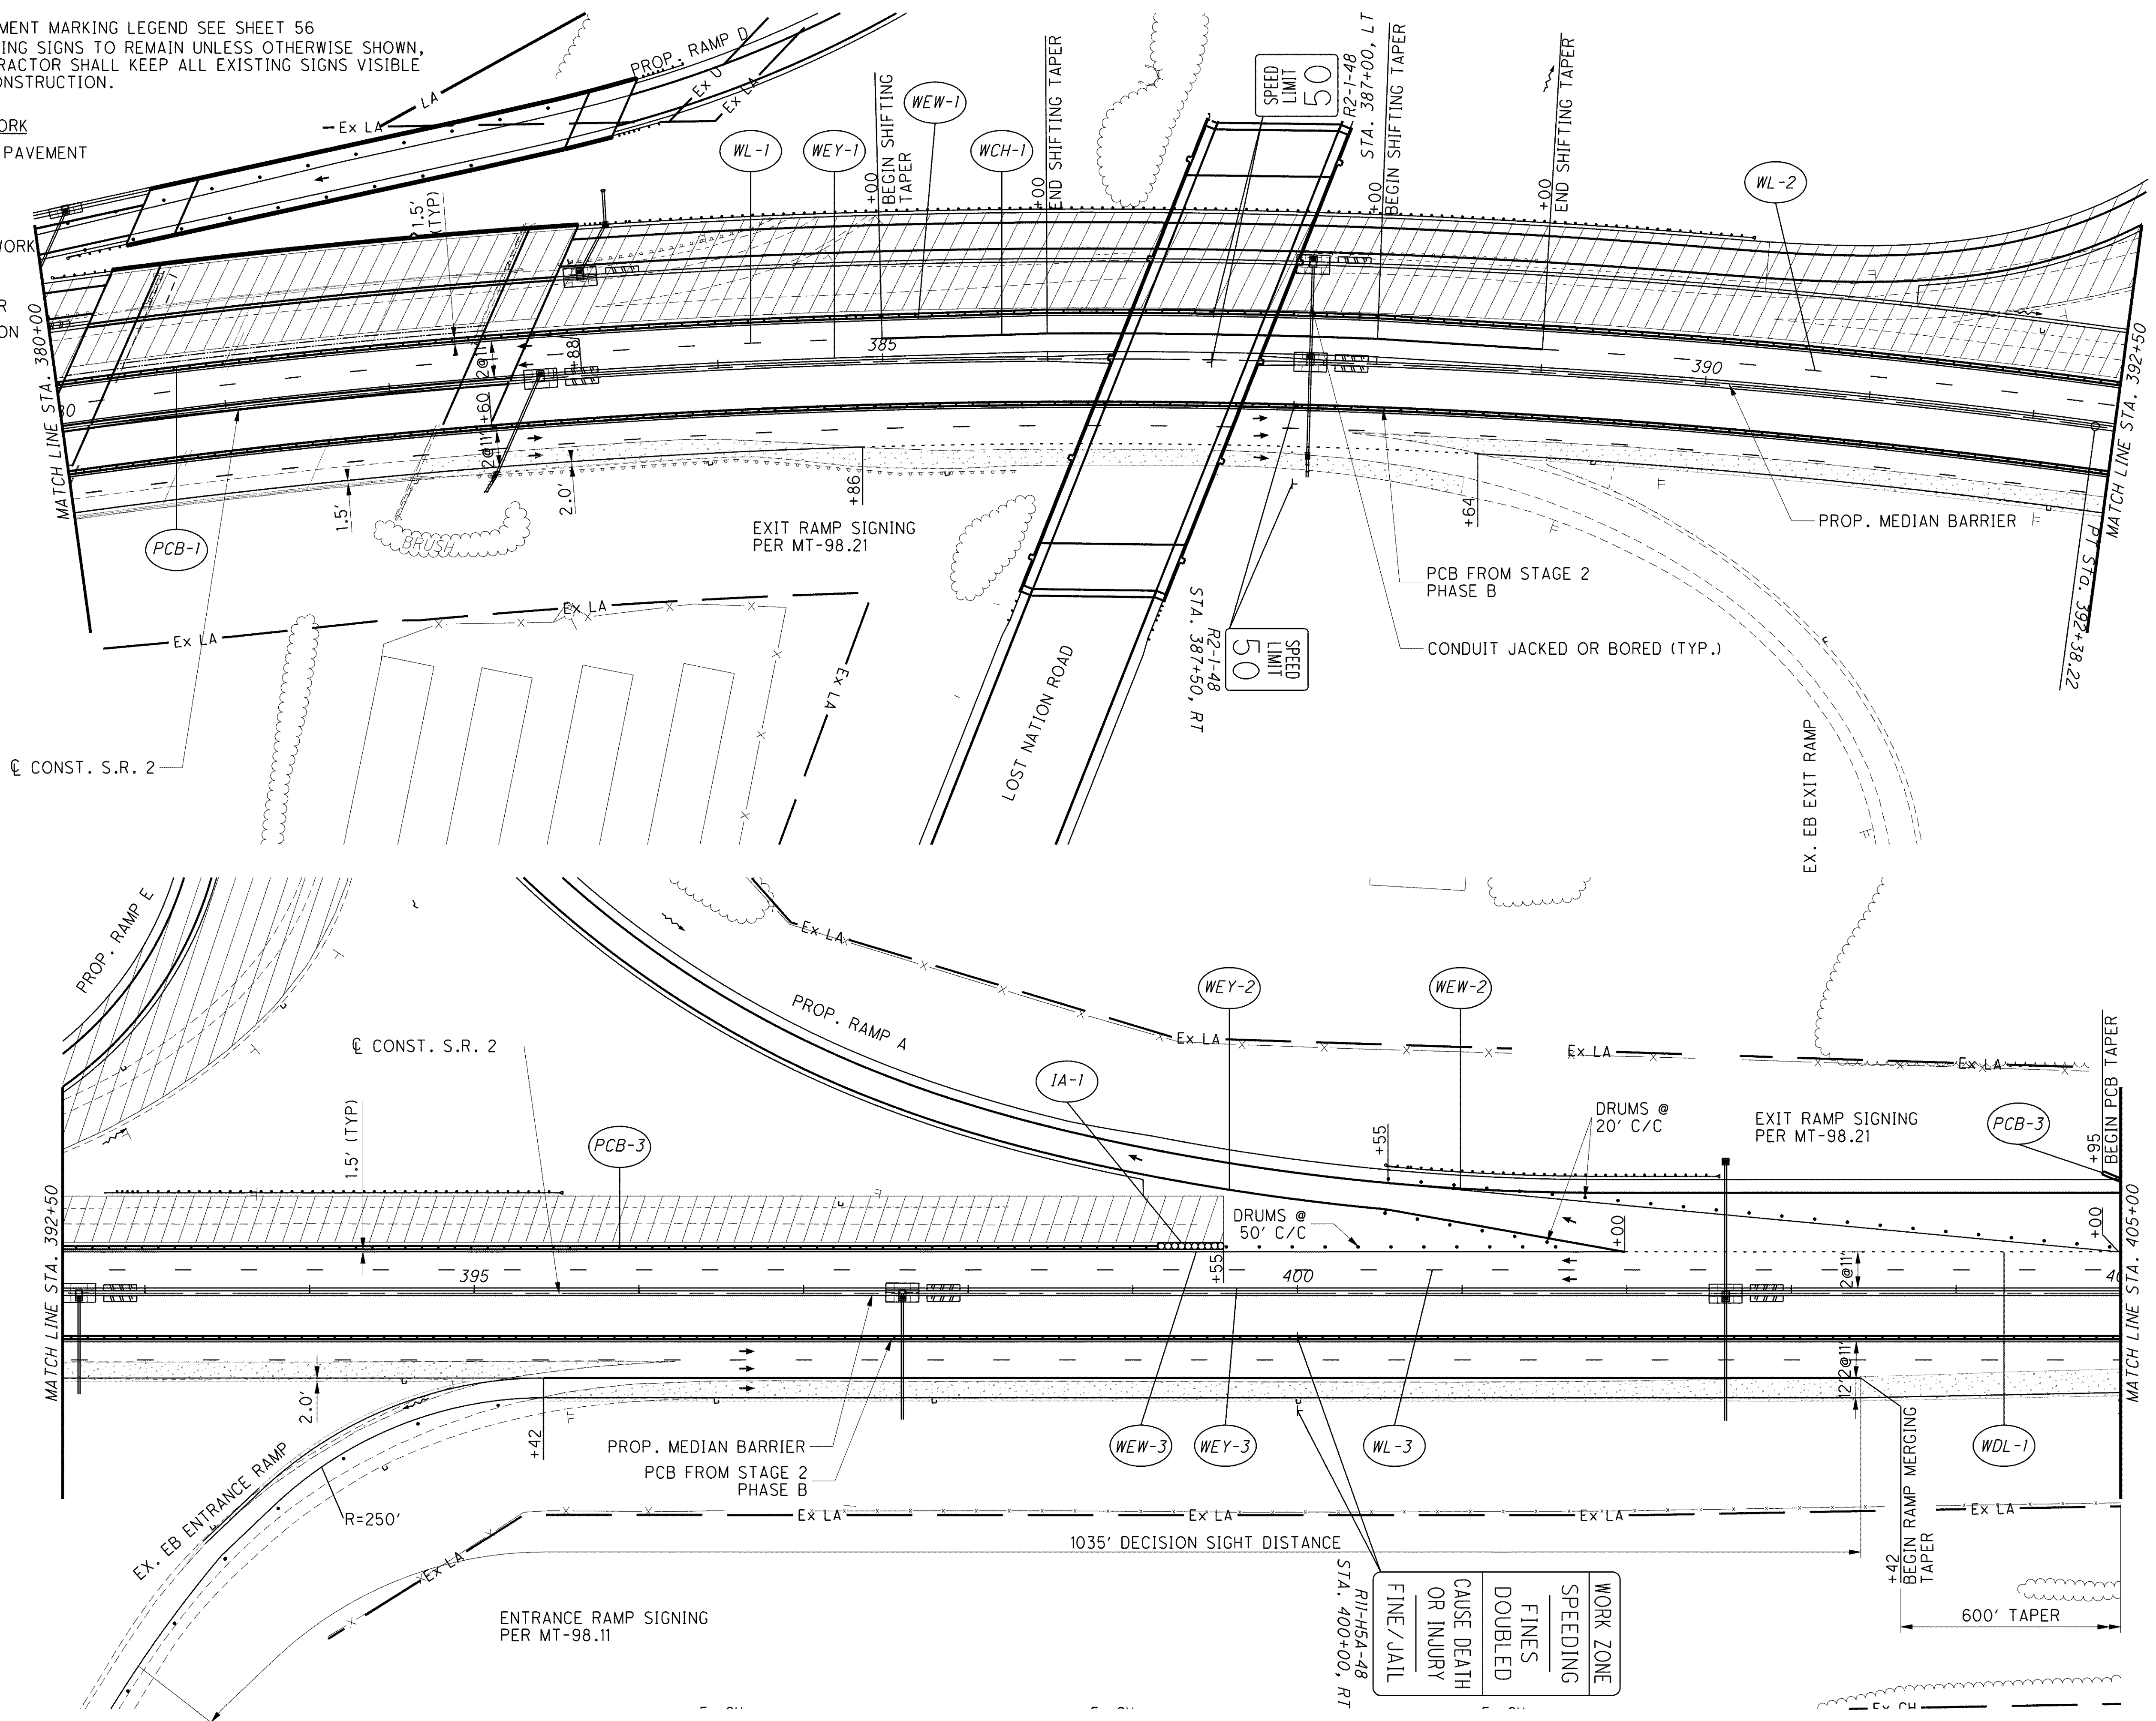


NOTE: 1. FOR PAVEMENT MARKING LEGEND SEE SHEET 56  
 2. ALL EXISTING SIGNS TO REMAIN UNLESS OTHERWISE SHOWN, THE CONTRACTOR SHALL KEEP ALL EXISTING SIGNS VISIBLE DURING CONSTRUCTION.

- LEGEND OF WORK
-  TEMPORARY PAVEMENT
  -  WORK AREA
  -  SHOULDER WORK AREA
  -  IMPACT ATTENUATOR
  -  EXFILTRATION TRENCH



**MAINTENANCE OF TRAFFIC - S.R. 2 STAGE 2  
 PHASE C - STA. 380+00 TO STA. 405+00**

**LAK-2-3.32**

o:\project\lak\13486\mot\sheet\13486MPS2-C3.dgn 6/23/2008 11:04:40 AM jmoderia