
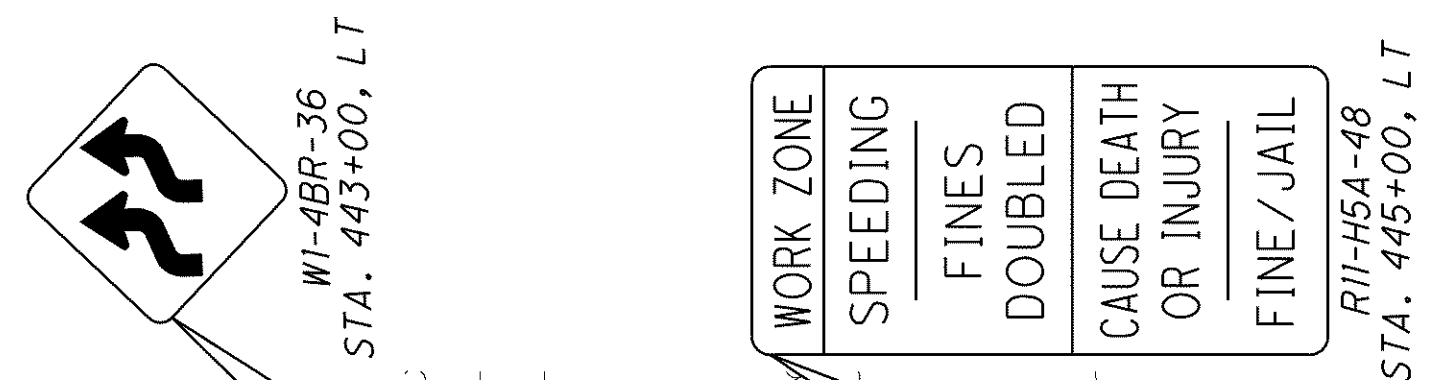


NOTE: 1. FOR PAVEMENT MARKING LEGEND SEE SHEET 56
 2. ALL EXISTING SIGNS TO REMAIN UNLESS OTHERWISE SHOWN, THE CONTRACTOR SHALL KEEP ALL EXISTING SIGNS VISIBLE DURING CONSTRUCTION.

- LEGEND OF WORK
- TEMPORARY PAVEMENT
 - WORK AREA
 - SHOULDER WORK AREA
 - IMPACT ATTENUATOR
 - EXFILTRATION TRENCH

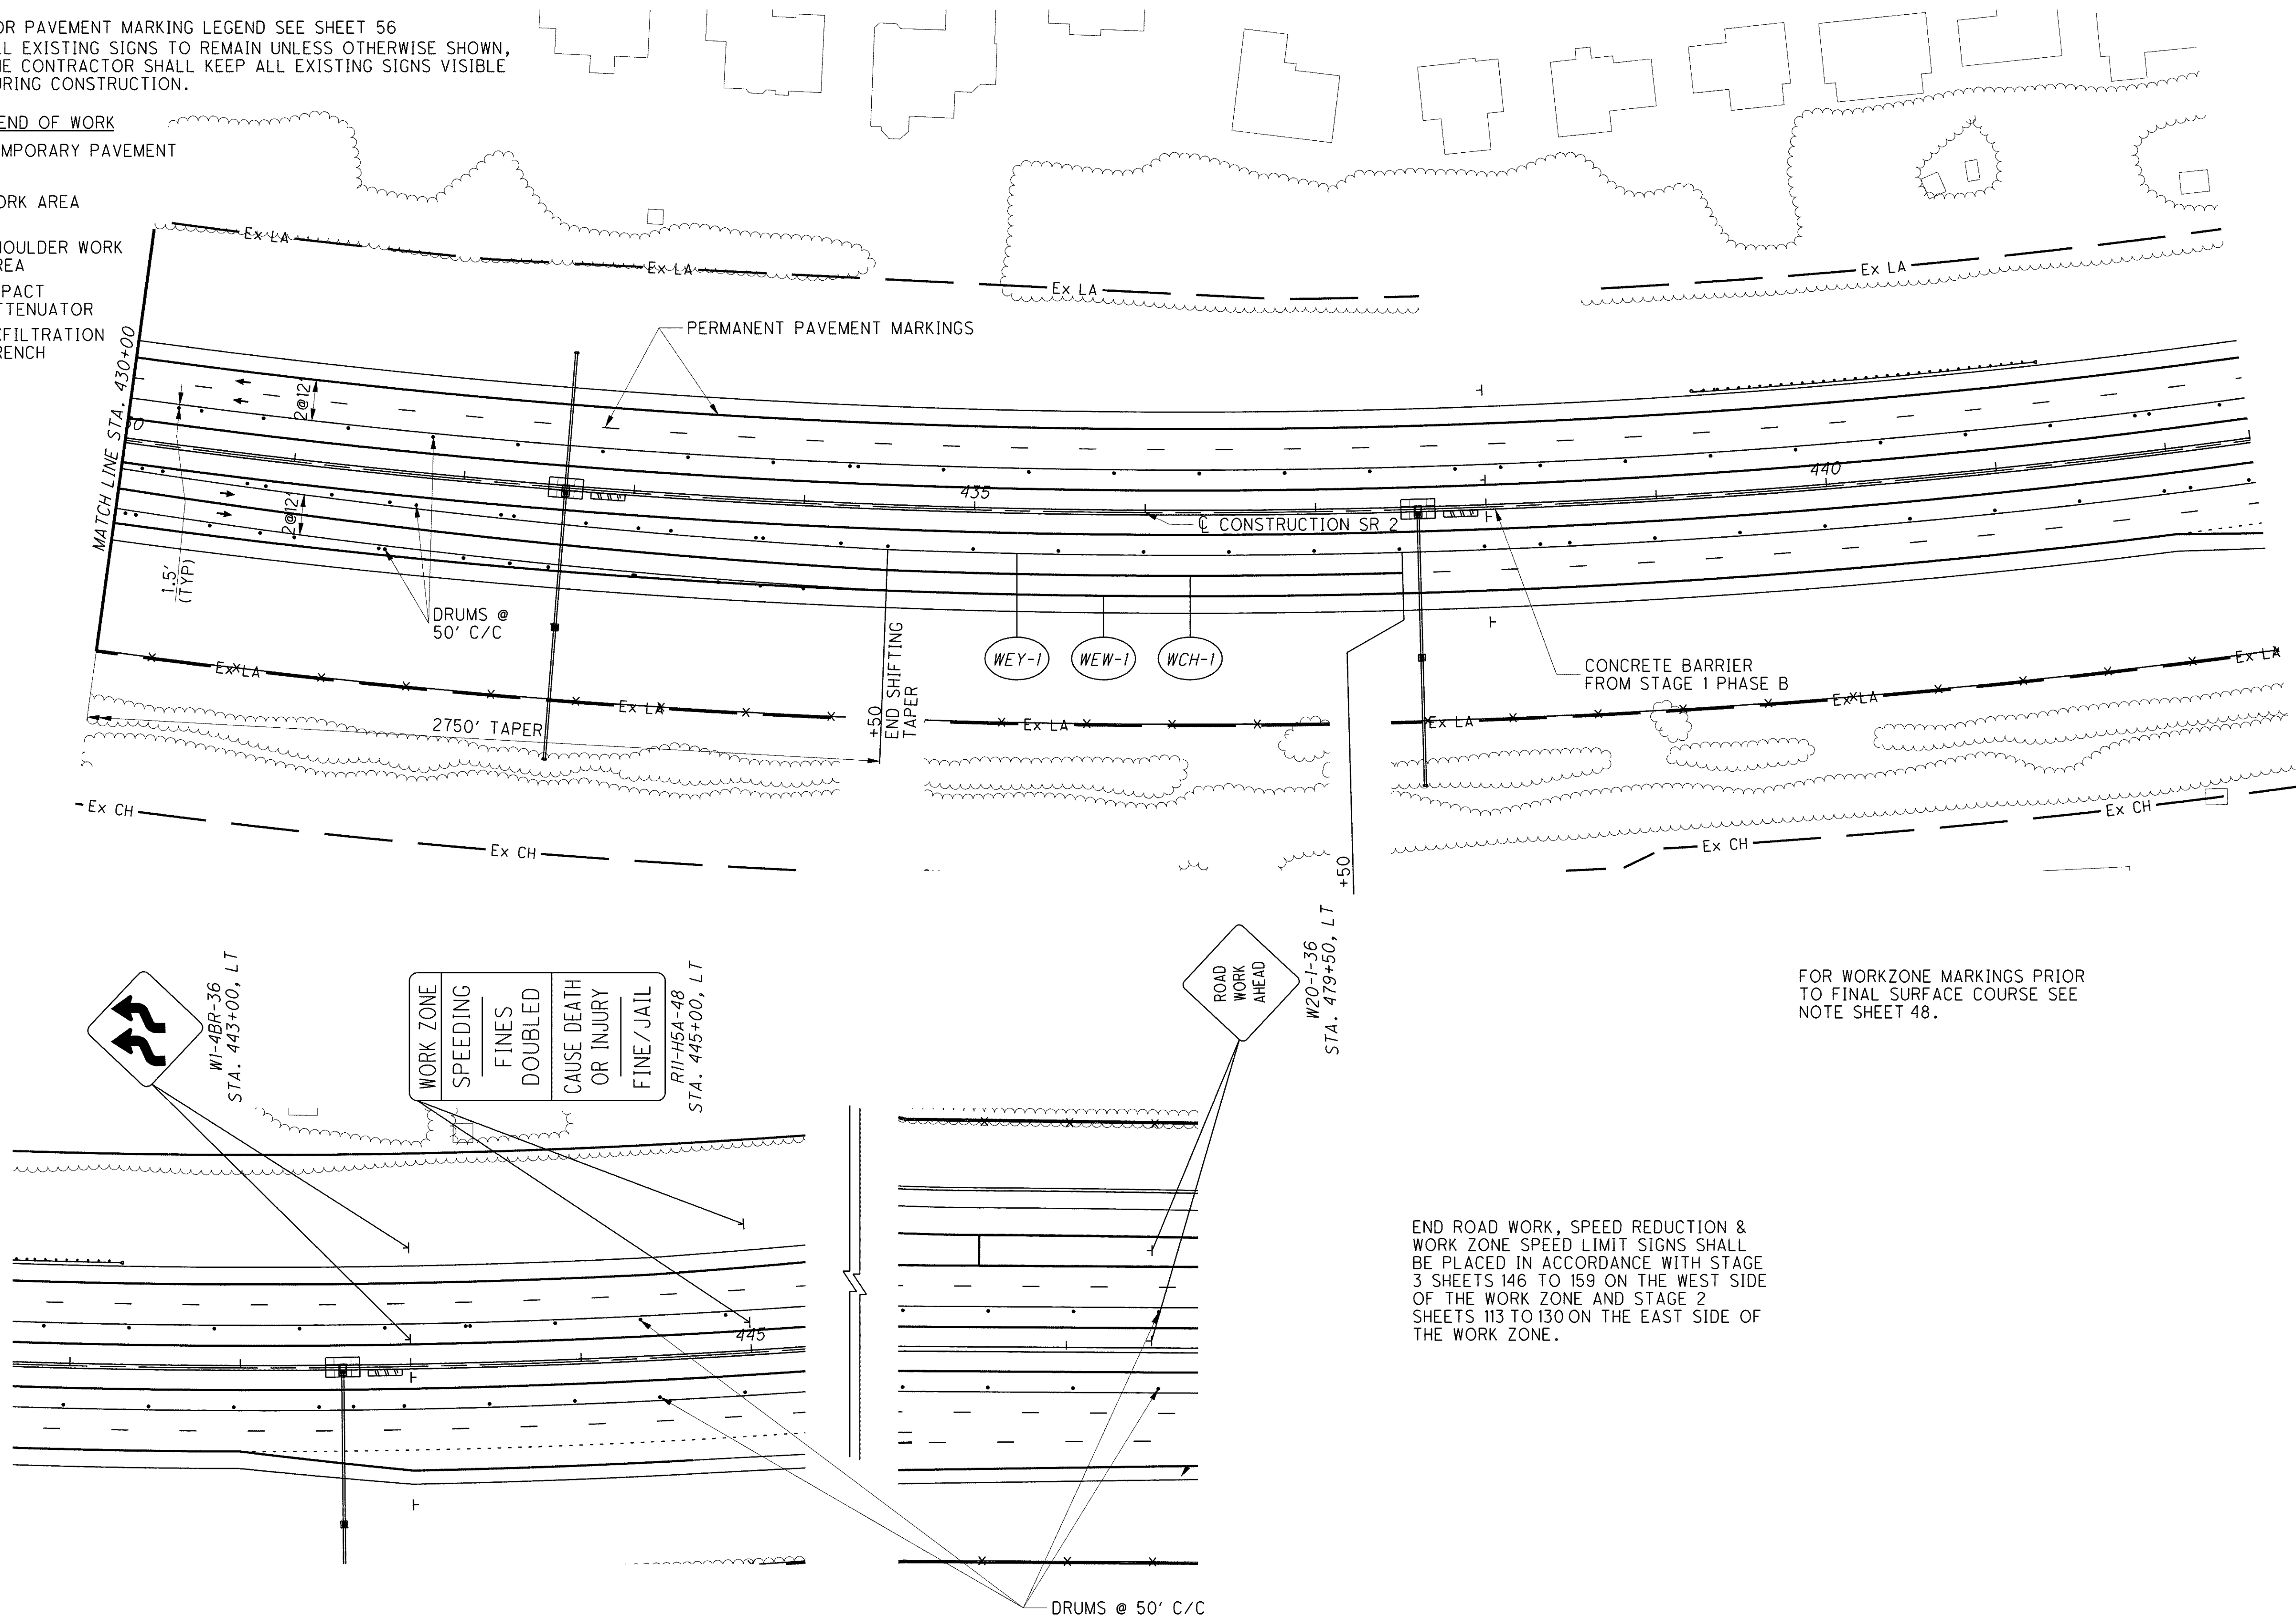

END ROAD WORK, SPEED REDUCTION & WORK ZONE SPEED LIMIT SIGNS SHALL BE PLACED IN ACCORDANCE WITH STAGE 3 SHEETS 146 TO 159 ON THE WEST SIDE OF THE WORK ZONE AND STAGE 2 SHEETS 113 TO 130 ON THE EAST SIDE OF THE WORK ZONE.

FOR WORKZONE MARKINGS PRIOR TO FINAL SURFACE COURSE SEE NOTE SHEET 48.

CALCULATED JMM
 CHECKED DRJ

0 50 100
 25
 HORIZONTAL SCALE IN FEET

**MAINTENANCE OF TRAFFIC - S.R. 2 STAGE 2
 PHASE D - STA. 430+00 TO STA. 479+50**

LAK-2.3.32

o:\project\lak\13486\mot\sheet\13486MPS2-D5.dgn 6/23/2008 11:07:52 AM jmoderia