


- NOTE: 1. FOR PAVEMENT MARKING LEGEND SEE SHEET 56
 2. ALL EXISTING SIGNS TO REMAIN UNLESS OTHERWISE SHOWN, THE CONTRACTOR SHALL KEEP ALL EXISTING SIGNS VISIBLE DURING CONSTRUCTION.
 3. CONTRACTOR SHALL COVER ALL EXISTING CONFLICTING PAVEMENT MARKINGS IN ACCORDANCE WITH 614.11, F.1B.

LEGEND OF WORK

- TEMPORARY PAVEMENT
- WORK AREA
- SHOULDER WORK AREA
- TEMP. SIGN OVERLAY
- IMPACT ATTENUATOR
- EXFILTRATION TRENCH

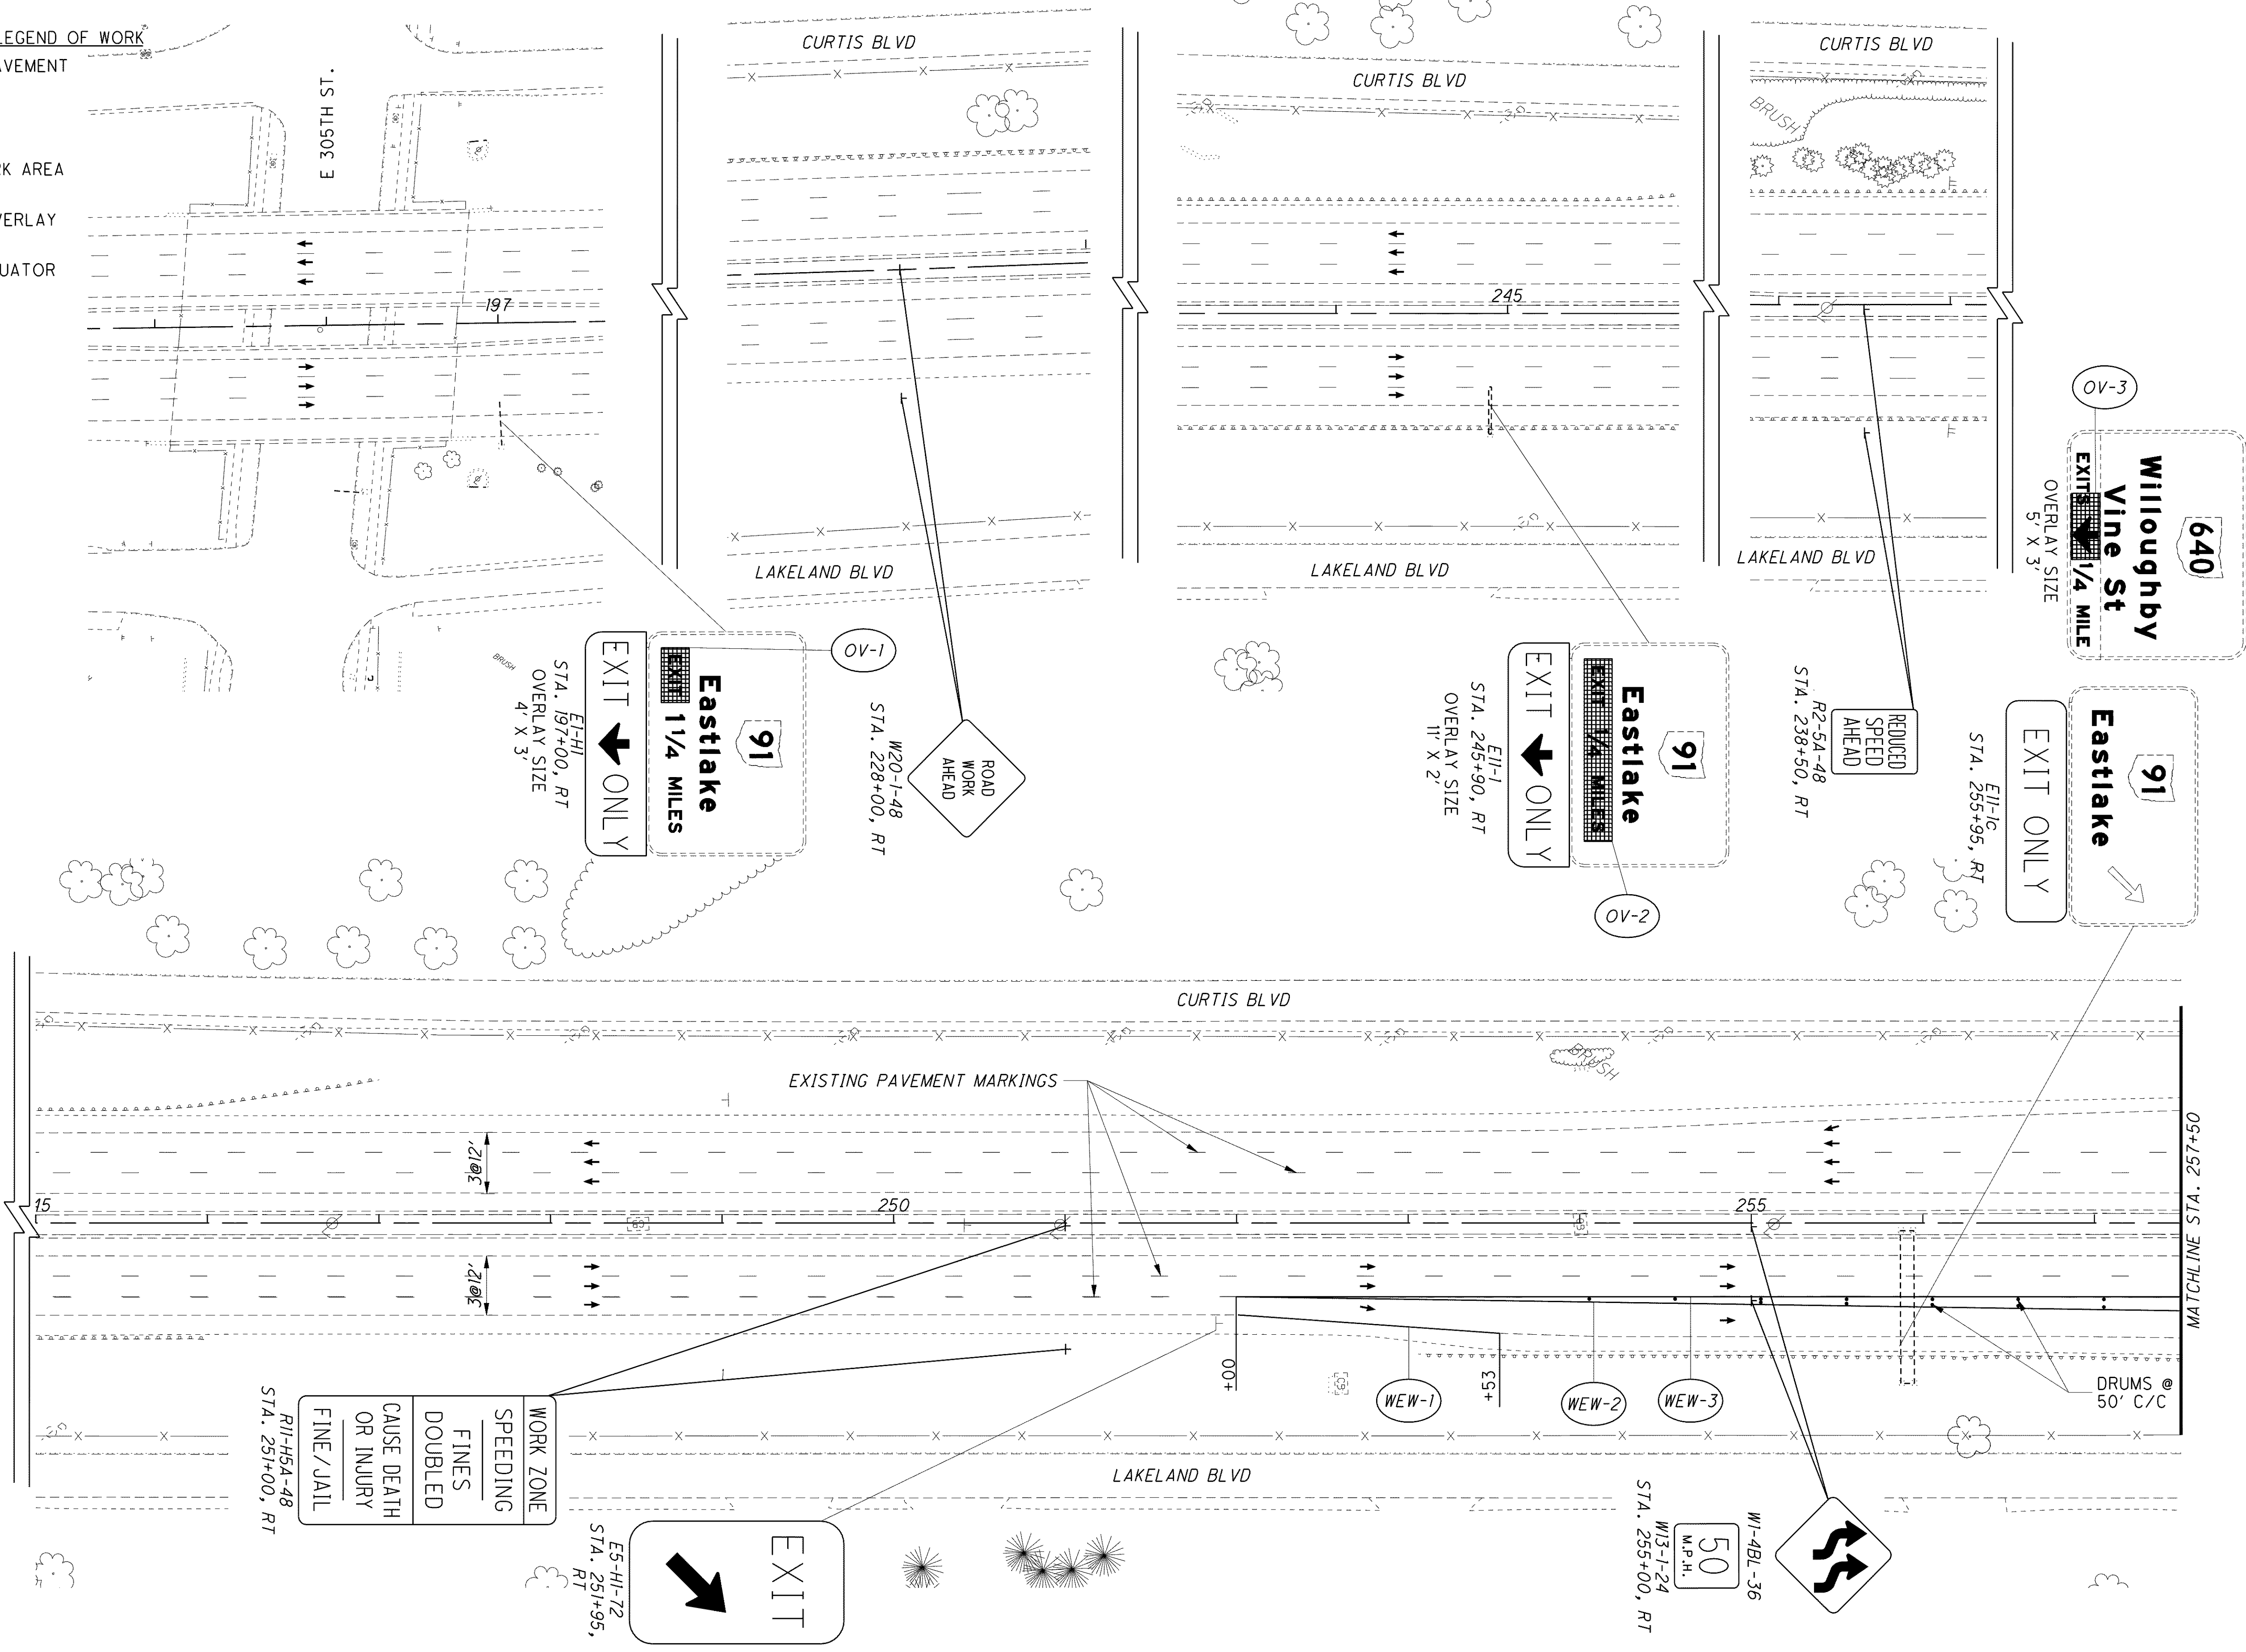

o: \project\lak\13486\mot\sheets\13486MPS3-B1.dgn 6/23/2008 11:08:01 AM jmoderia

CALCULATED DRJ CHECKED TMD

0 25 50 100
 HORIZONTAL SCALE IN FEET

**MAINTENANCE OF TRAFFIC - S.R. 2 STAGE 3
 PHASE B - 197+00 TO STA. 257+50**