
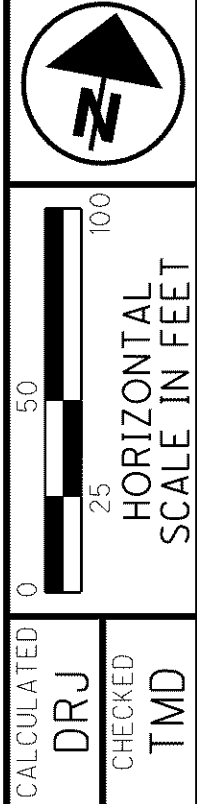
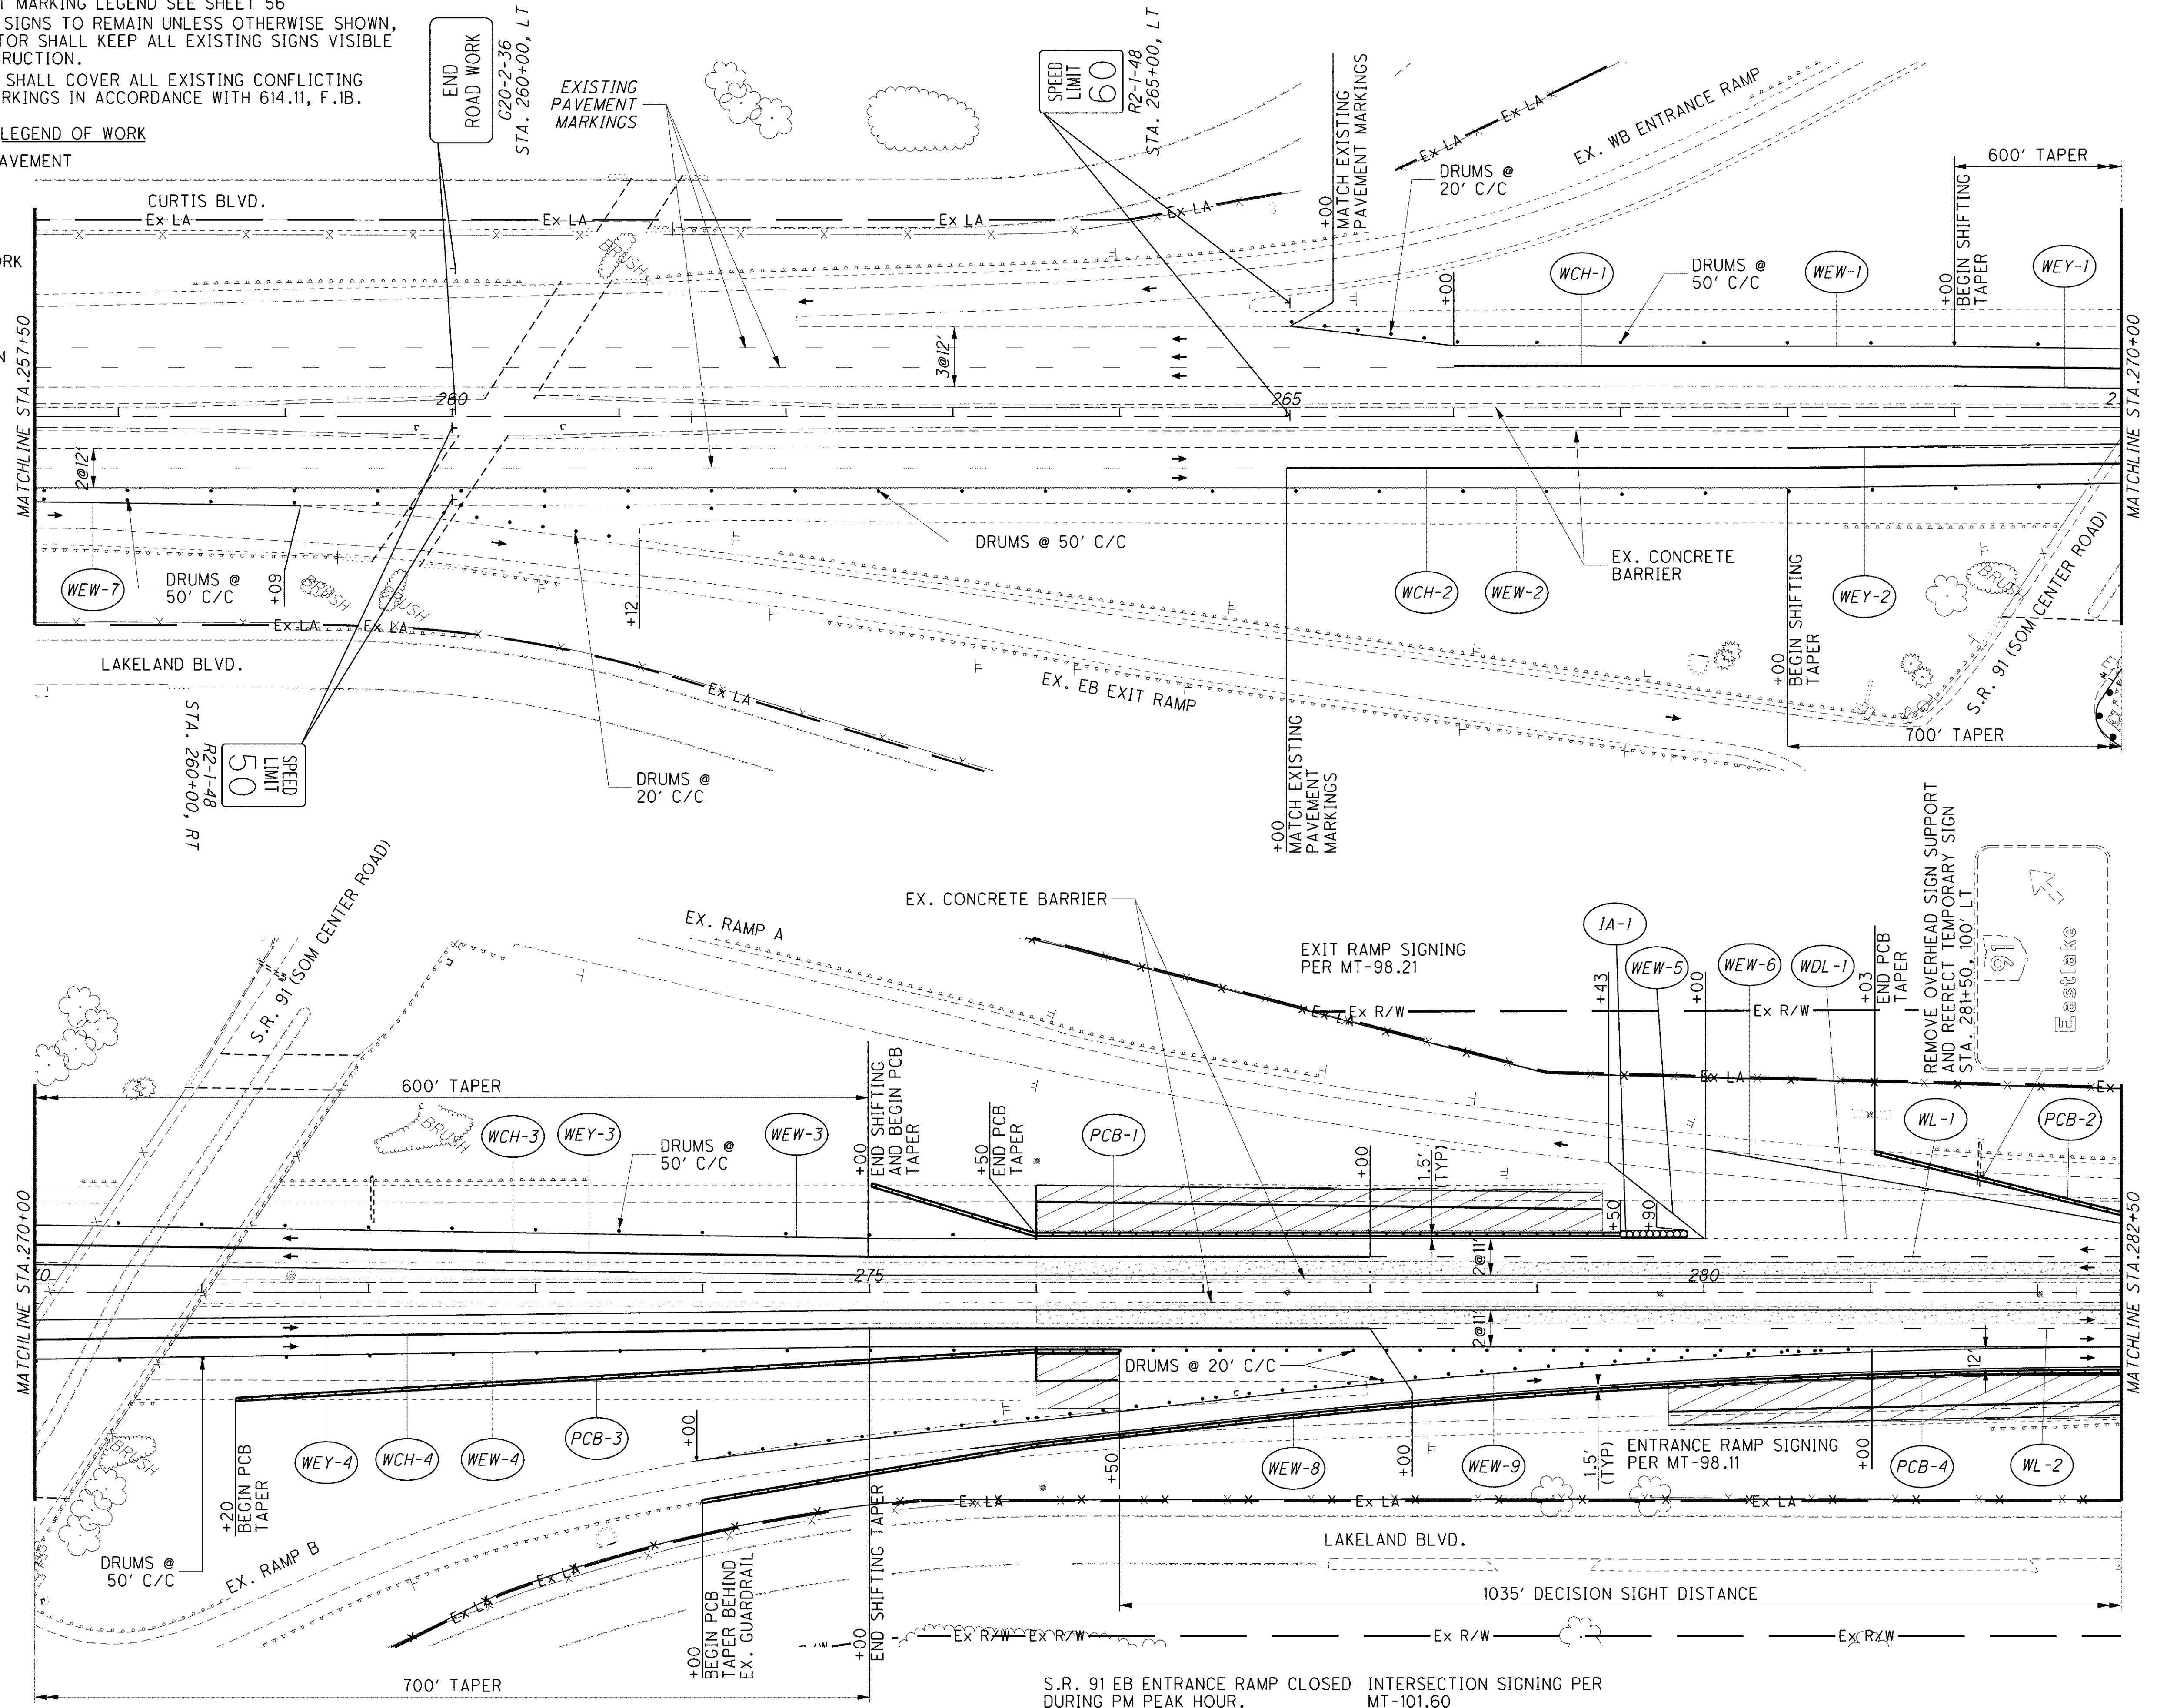


- NOTE: 1. FOR PAVEMENT MARKING LEGEND SEE SHEET 56  
 2. ALL EXISTING SIGNS TO REMAIN UNLESS OTHERWISE SHOWN, THE CONTRACTOR SHALL KEEP ALL EXISTING SIGNS VISIBLE DURING CONSTRUCTION.  
 3. CONTRACTOR SHALL COVER ALL EXISTING CONFLICTING PAVEMENT MARKINGS IN ACCORDANCE WITH 614.11, F.1B.

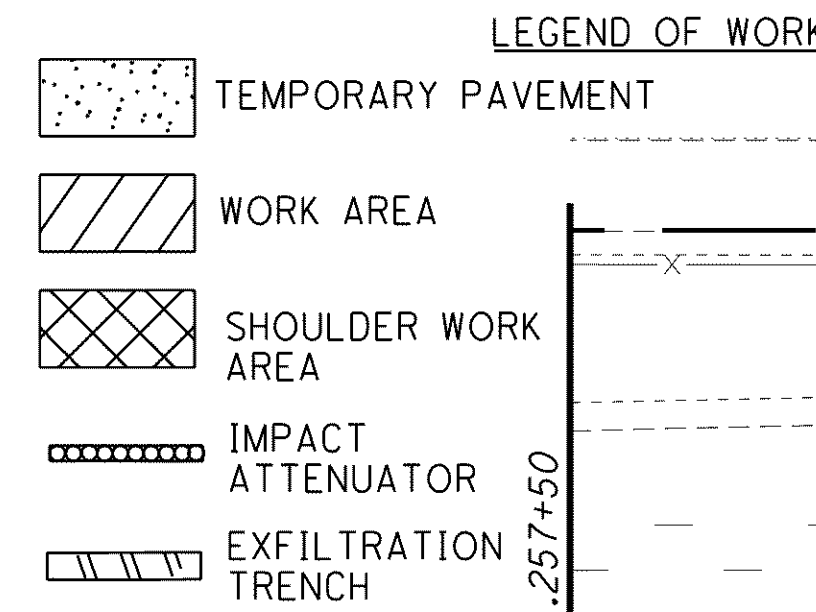

MAINTENANCE OF TRAFFIC - S.R. 2 STAGE 3  
 PHASE B - STA. 257+50 TO STA. 282+50

LAK-2-3.32

147  
1679

o:\project\lak\13486\mot\sheets\13486MPS3-B2.dgn 6/23/2008 11:08:22 AM jmoderia

S.R. 91 EB ENTRANCE RAMP CLOSED DURING PM PEAK HOUR.  
 INTERSECTION SIGNING PER MT-101.60