


o:\project\lak\13486\mot\sheets\13486MPS3-B3.dgn 6/23/2008 11:08:42 AM jmoderia

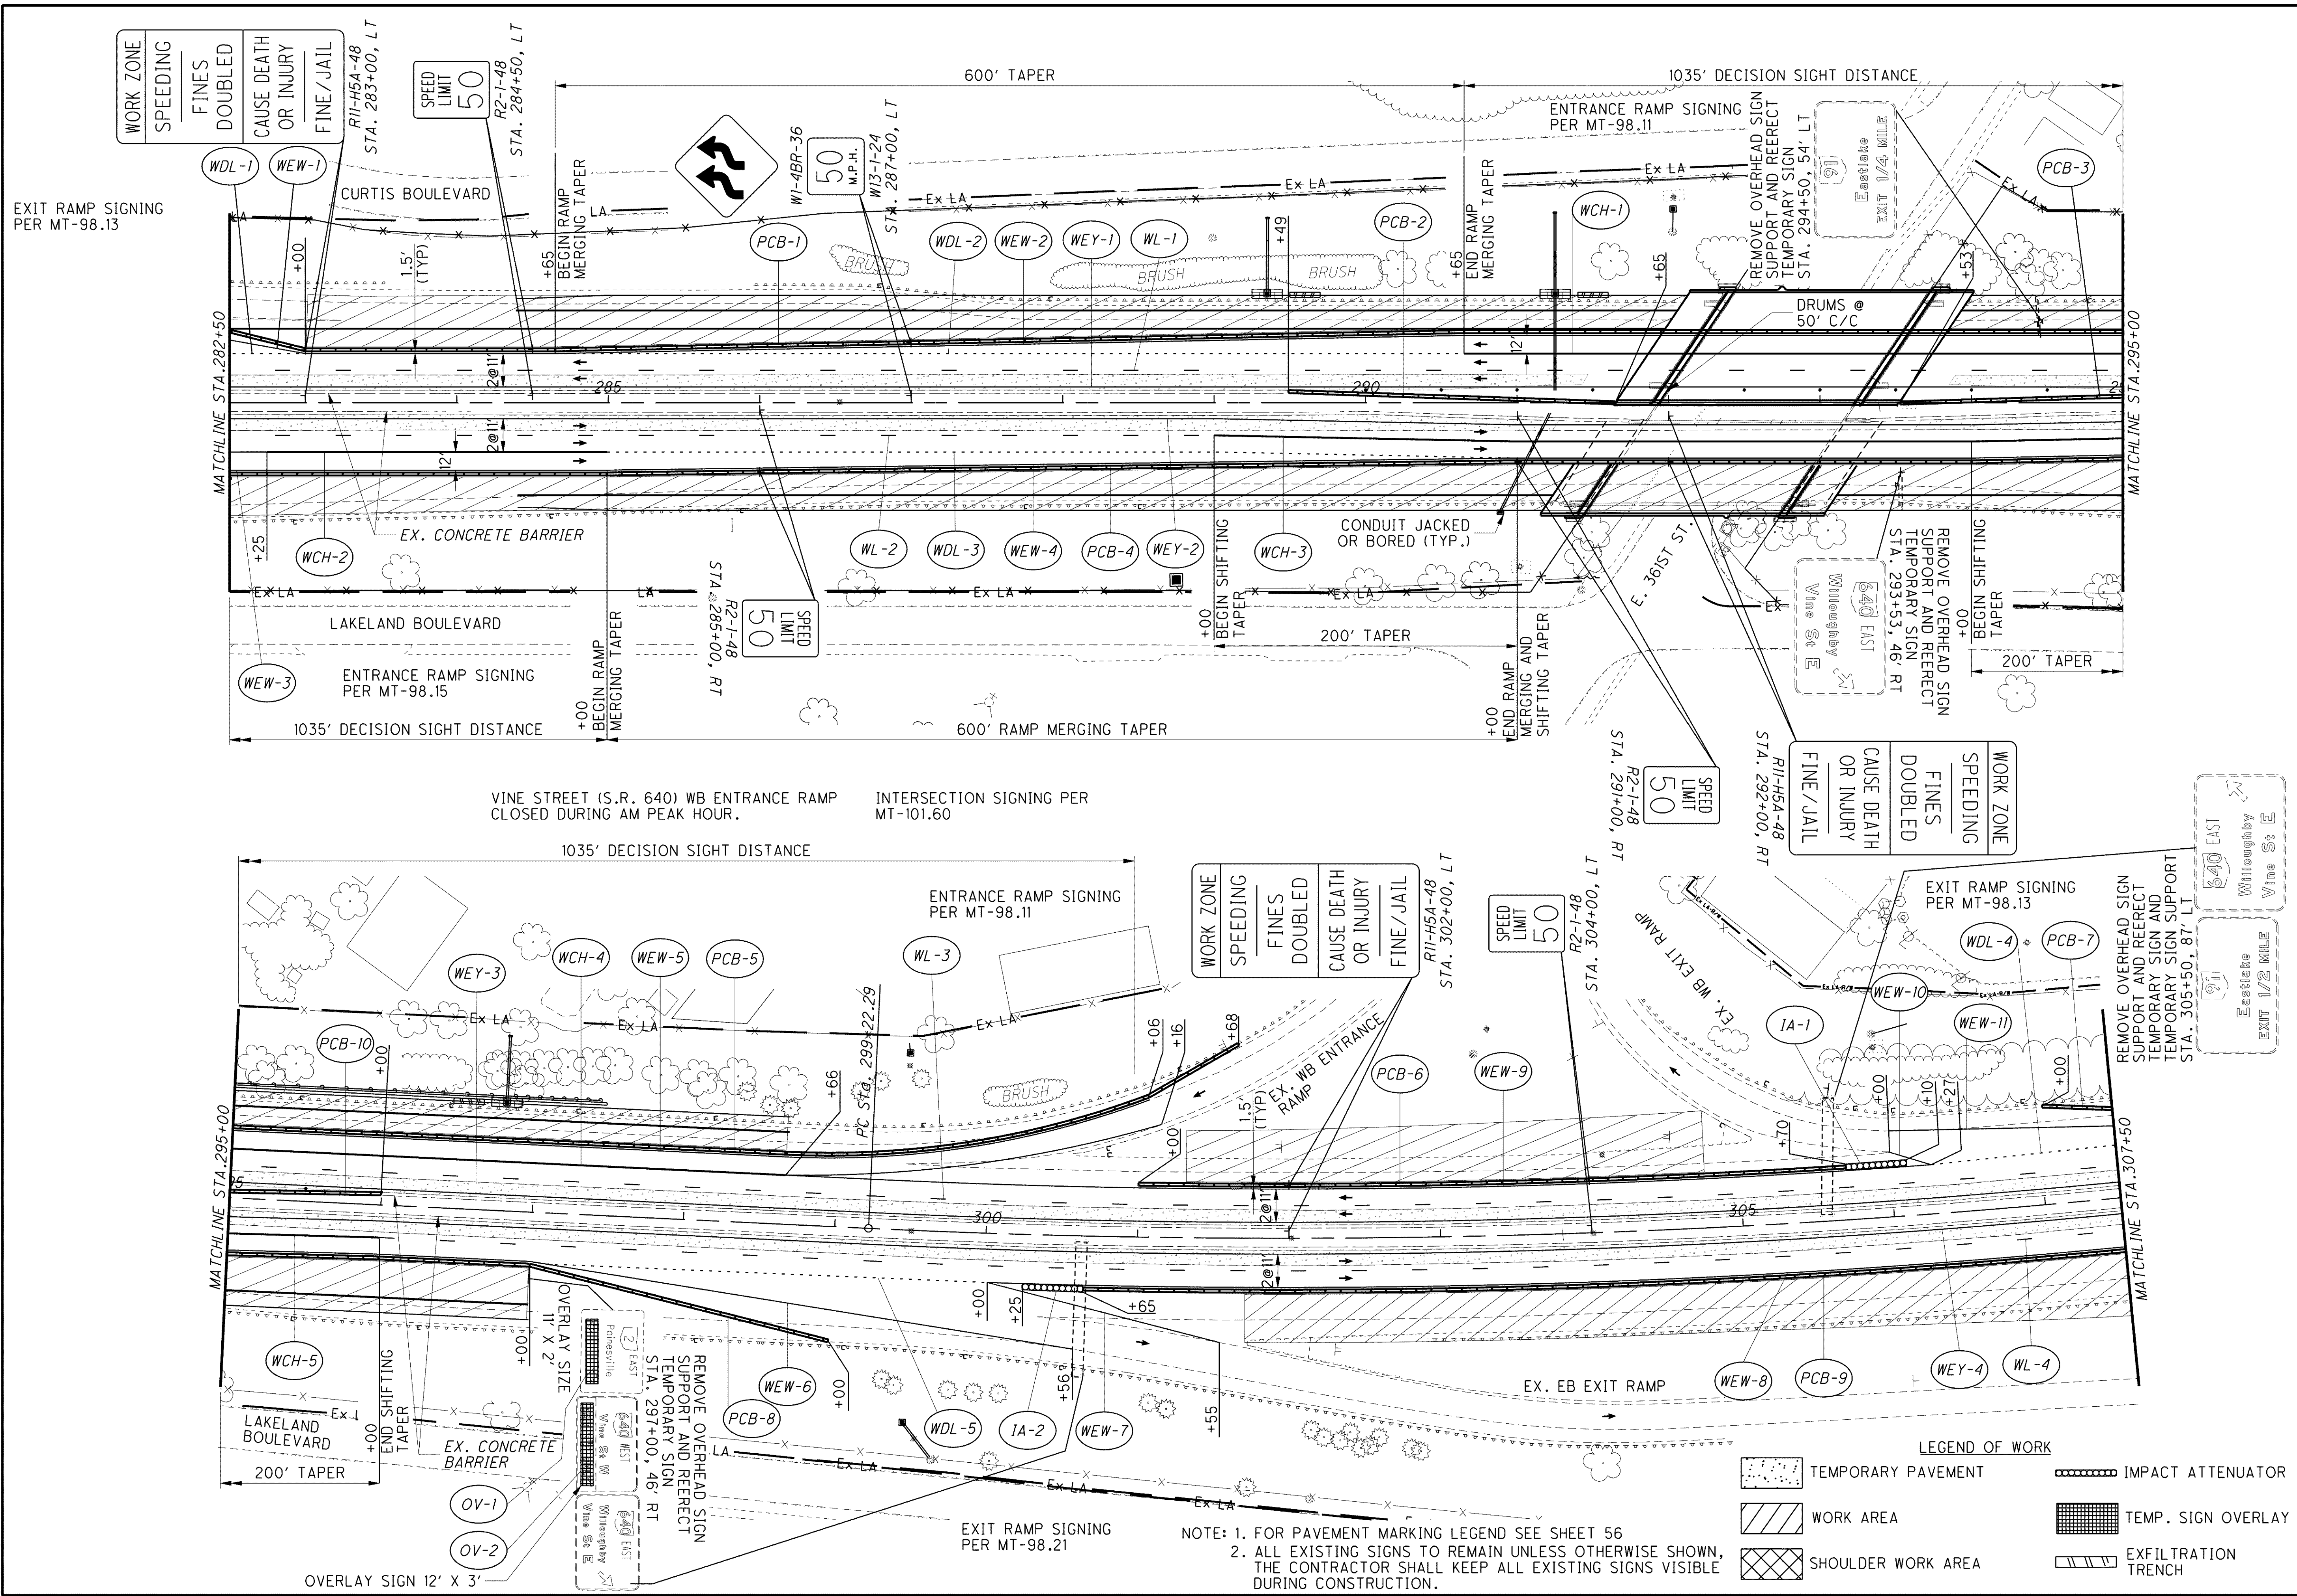

WORK ZONE
SPEEDING
FINES DOUBLED
CAUSE DEATH OR INJURY
FINE/JAIL

LEGEND OF WORK

	TEMPORARY PAVEMENT		IMPACT ATTENUATOR
	WORK AREA		TEMP. SIGN OVERLAY
	SHOULDER WORK AREA		EXFILTRATION TRENCH

NOTE: 1. FOR PAVEMENT MARKING LEGEND SEE SHEET 56
 2. ALL EXISTING SIGNS TO REMAIN UNLESS OTHERWISE SHOWN, THE CONTRACTOR SHALL KEEP ALL EXISTING SIGNS VISIBLE DURING CONSTRUCTION.

MAINTENANCE OF TRAFFIC - S.R. 2 STAGE 3
PHASE B - STA. 282+50 TO STA. 307+50

LAK-2-3.32

148
1679

CALCULATED DRJ
 CHECKED TMD

0 25 50 100
 HORIZONTAL SCALE IN FEET

N

STA. 282+50
 STA. 284+90, L T
 STA. 287+00, L T
 STA. 291+00, L T
 STA. 292+00, RT
 STA. 294+50, 54' L T
 STA. 295+50, 87' L T
 STA. 299+22.29
 STA. 302+00, L T
 STA. 304+00, L T
 STA. 305+50, 87' L T
 STA. 307+50

R1-H54-48
 R2-1-48
 R1-H54-48
 R2-1-48
 R1-H54-48
 R2-1-48
 R1-H54-48
 R2-1-48

W1-4BR-36
 W13-1-24
 W1-4BR-36
 W13-1-24
 W1-4BR-36
 W13-1-24
 W1-4BR-36
 W13-1-24

W1-4BR-36
 W13-1-24
 W1-4BR-36
 W13-1-24