
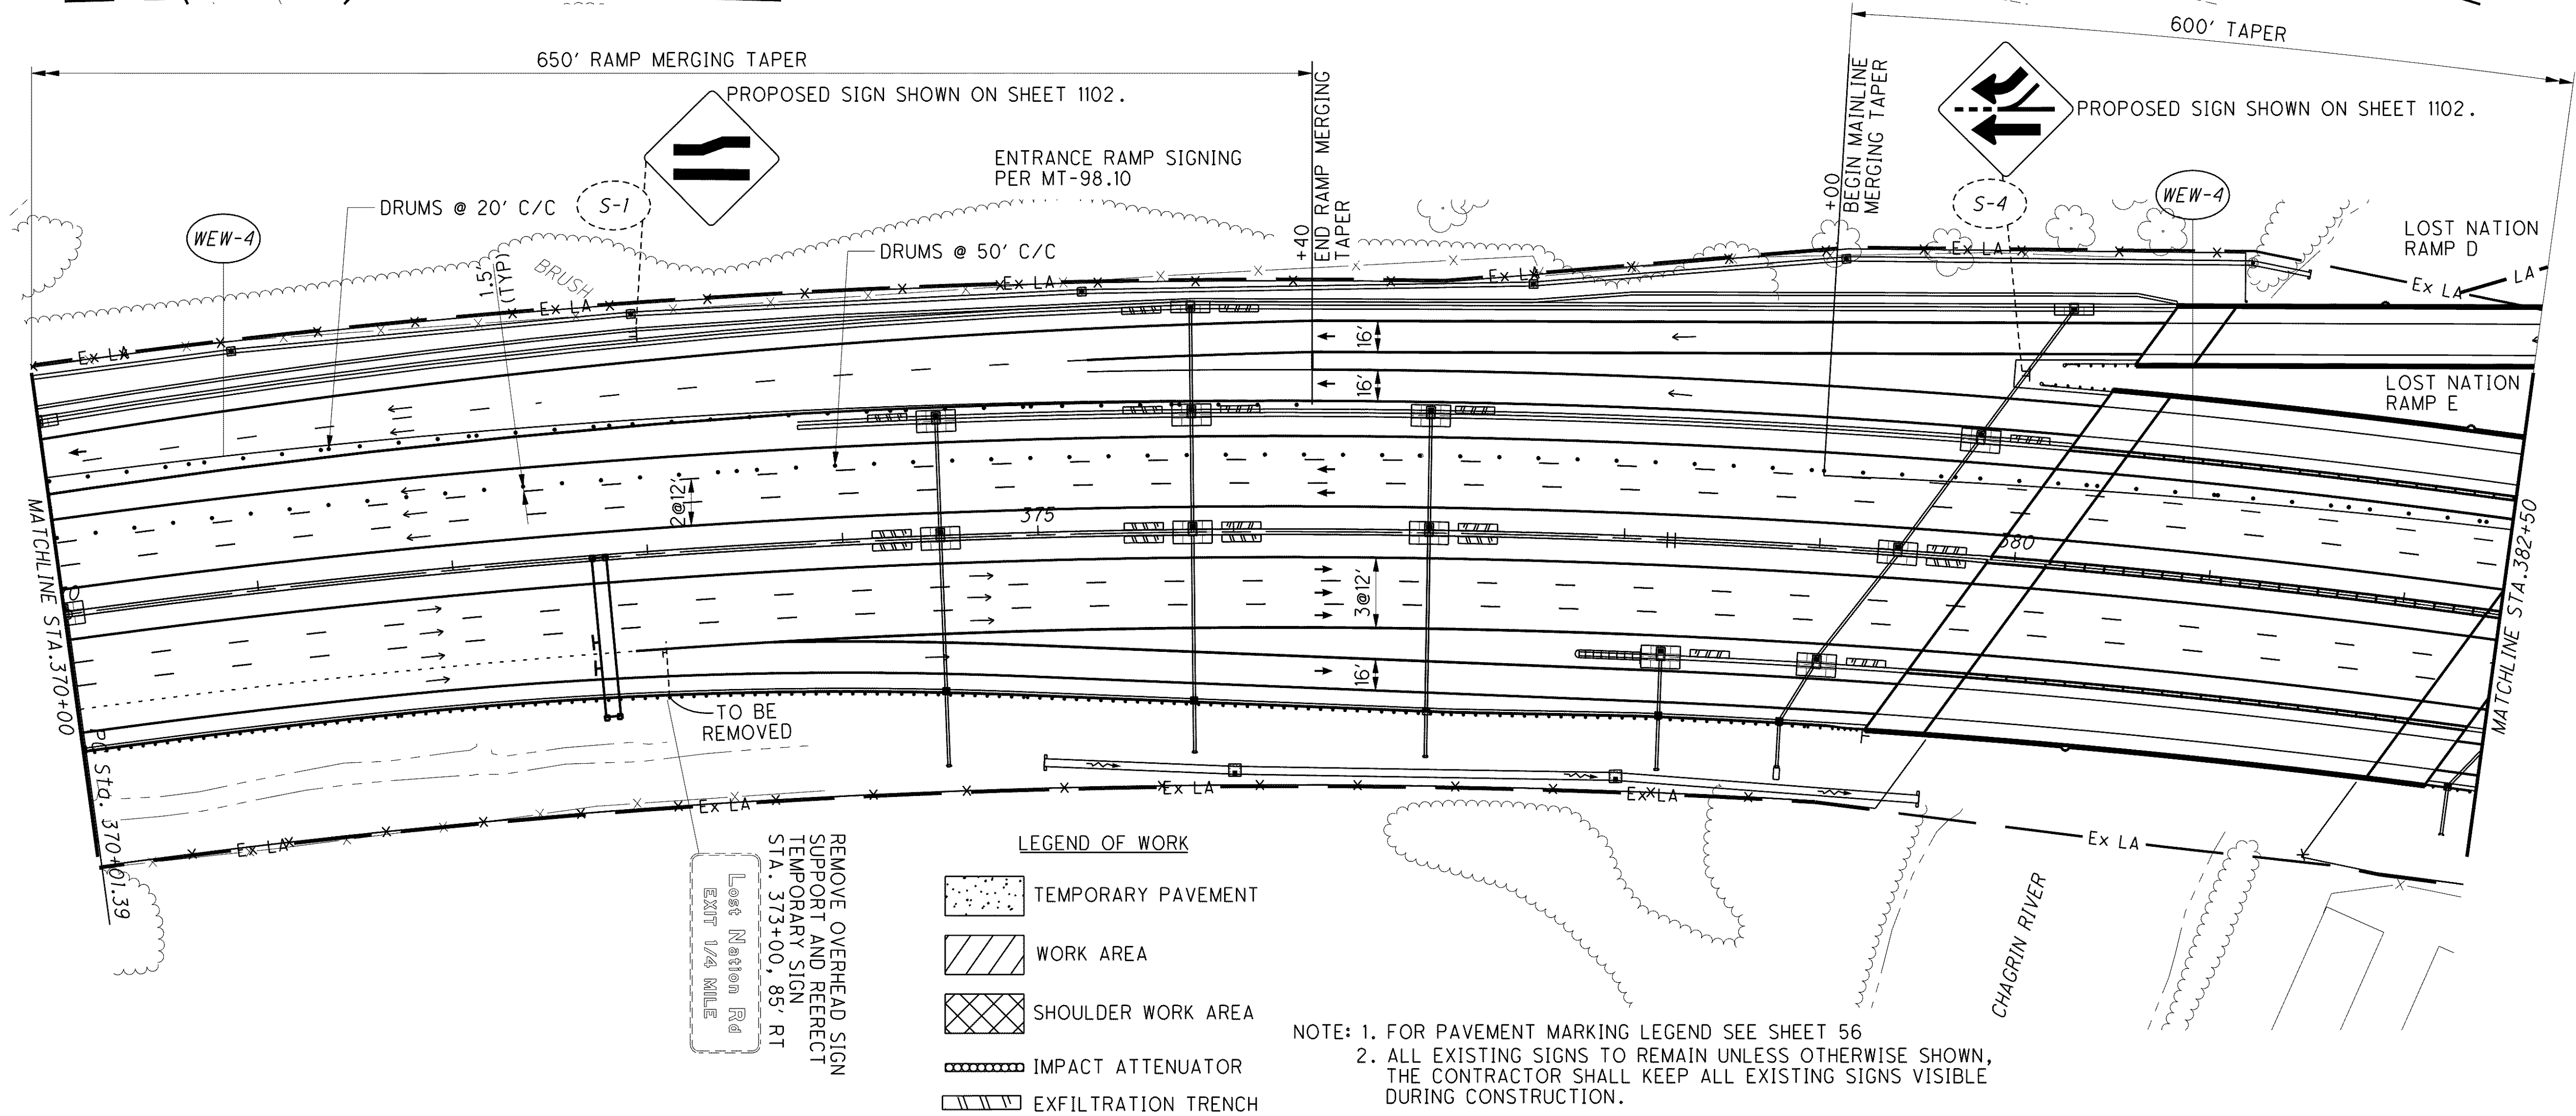



o:\project\lak\13486\mot\sheets\13486MPS3-B6.dgn 6/23/2008 11:11:13 AM jmodera

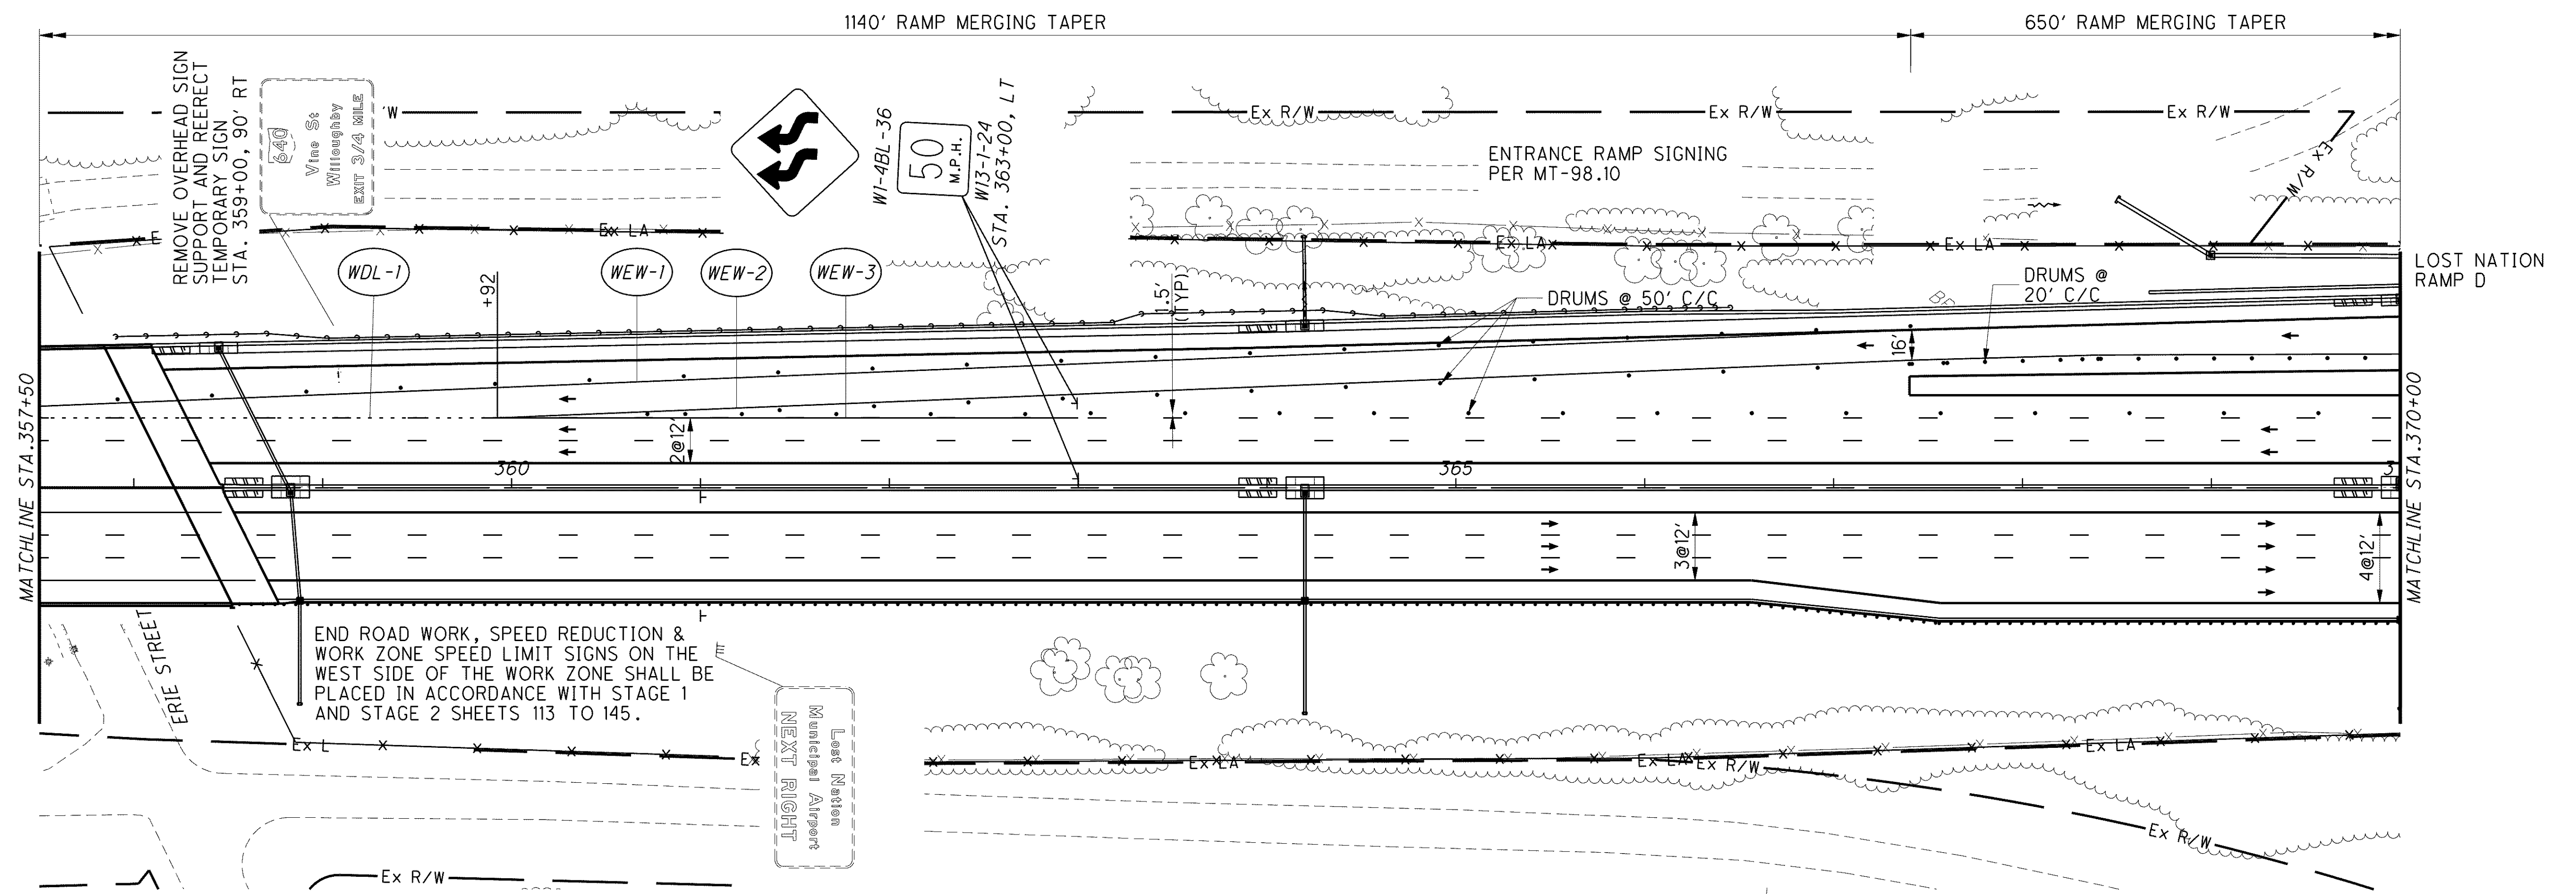

LEGEND OF WORK

	TEMPORARY PAVEMENT
	WORK AREA
	SHOULDER WORK AREA
	IMPACT ATTENUATOR
	EXFILTRATION TRENCH

NOTE: 1. FOR PAVEMENT MARKING LEGEND SEE SHEET 56  
 2. ALL EXISTING SIGNS TO REMAIN UNLESS OTHERWISE SHOWN, THE CONTRACTOR SHALL KEEP ALL EXISTING SIGNS VISIBLE DURING CONSTRUCTION.

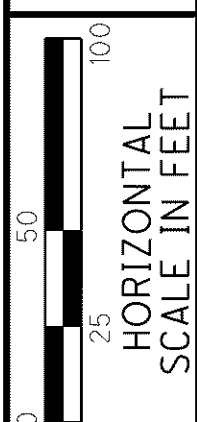

CALCULATED DRJ  
 CHECKED TMD

**MAINTENANCE OF TRAFFIC - S.R. 2 STAGE 3  
 PHASE B - STA. 357+50 TO STA. 382+50**

**LAK-2-3.32**