




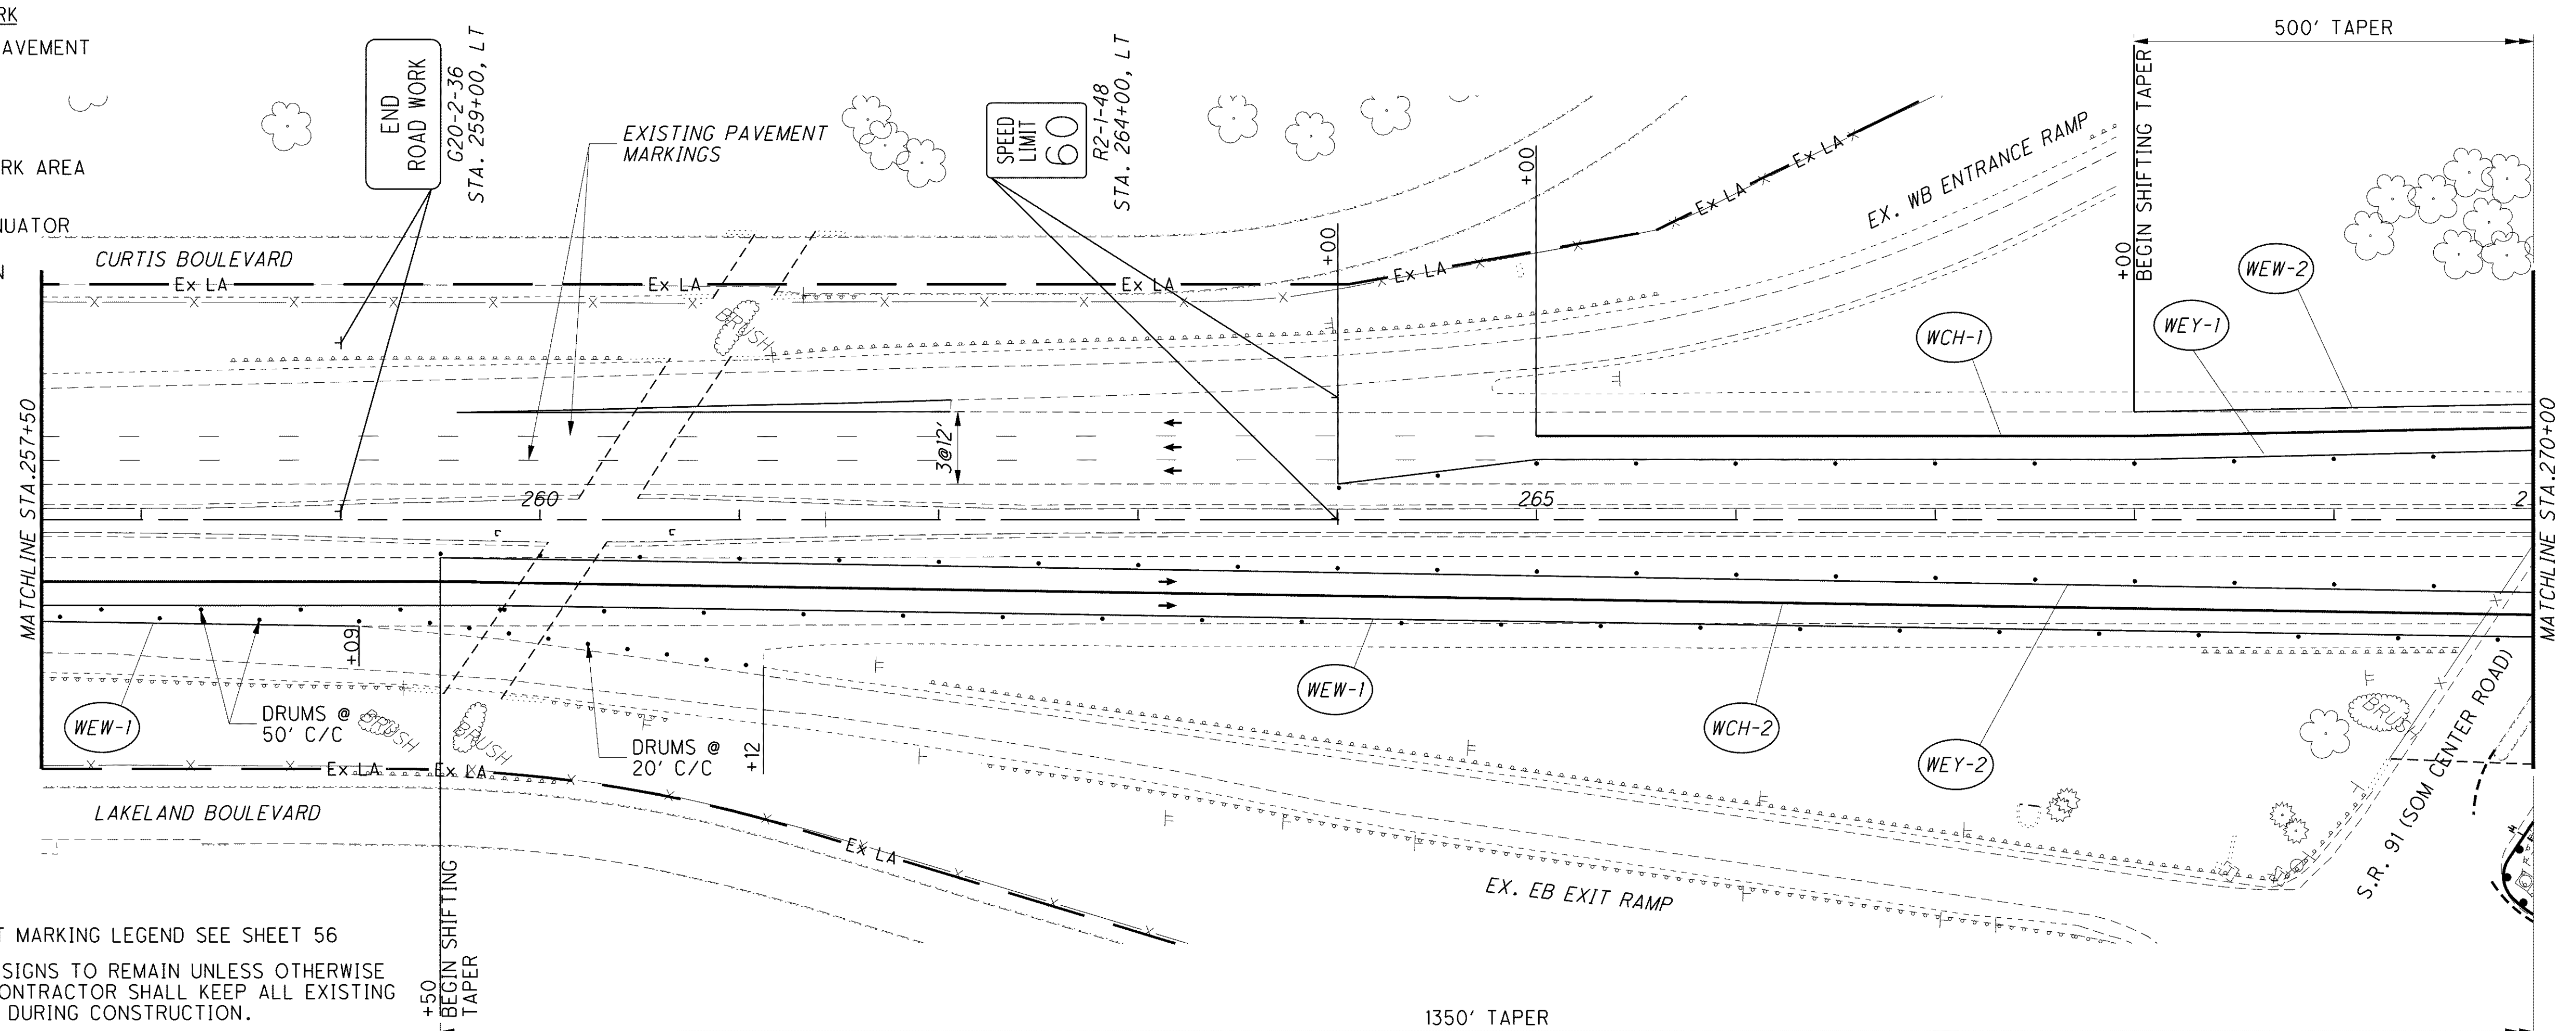


LEGEND OF WORK


-  TEMPORARY PAVEMENT
-  WORK AREA
-  SHOULDER WORK AREA
-  IMPACT ATTENUATOR
-  EXFILTRATION TRENCH



NOTE: 1. FOR PAVEMENT MARKING LEGEND SEE SHEET 56

2. ALL EXISTING SIGNS TO REMAIN UNLESS OTHERWISE SHOWN, THE CONTRACTOR SHALL KEEP ALL EXISTING SIGNS VISIBLE DURING CONSTRUCTION.

3. CONTRACTOR SHALL COVER ALL EXISTING CONFLICTING PAVEMENT MARKINGS IN ACCORDANCE WITH 614.11, F.1B.

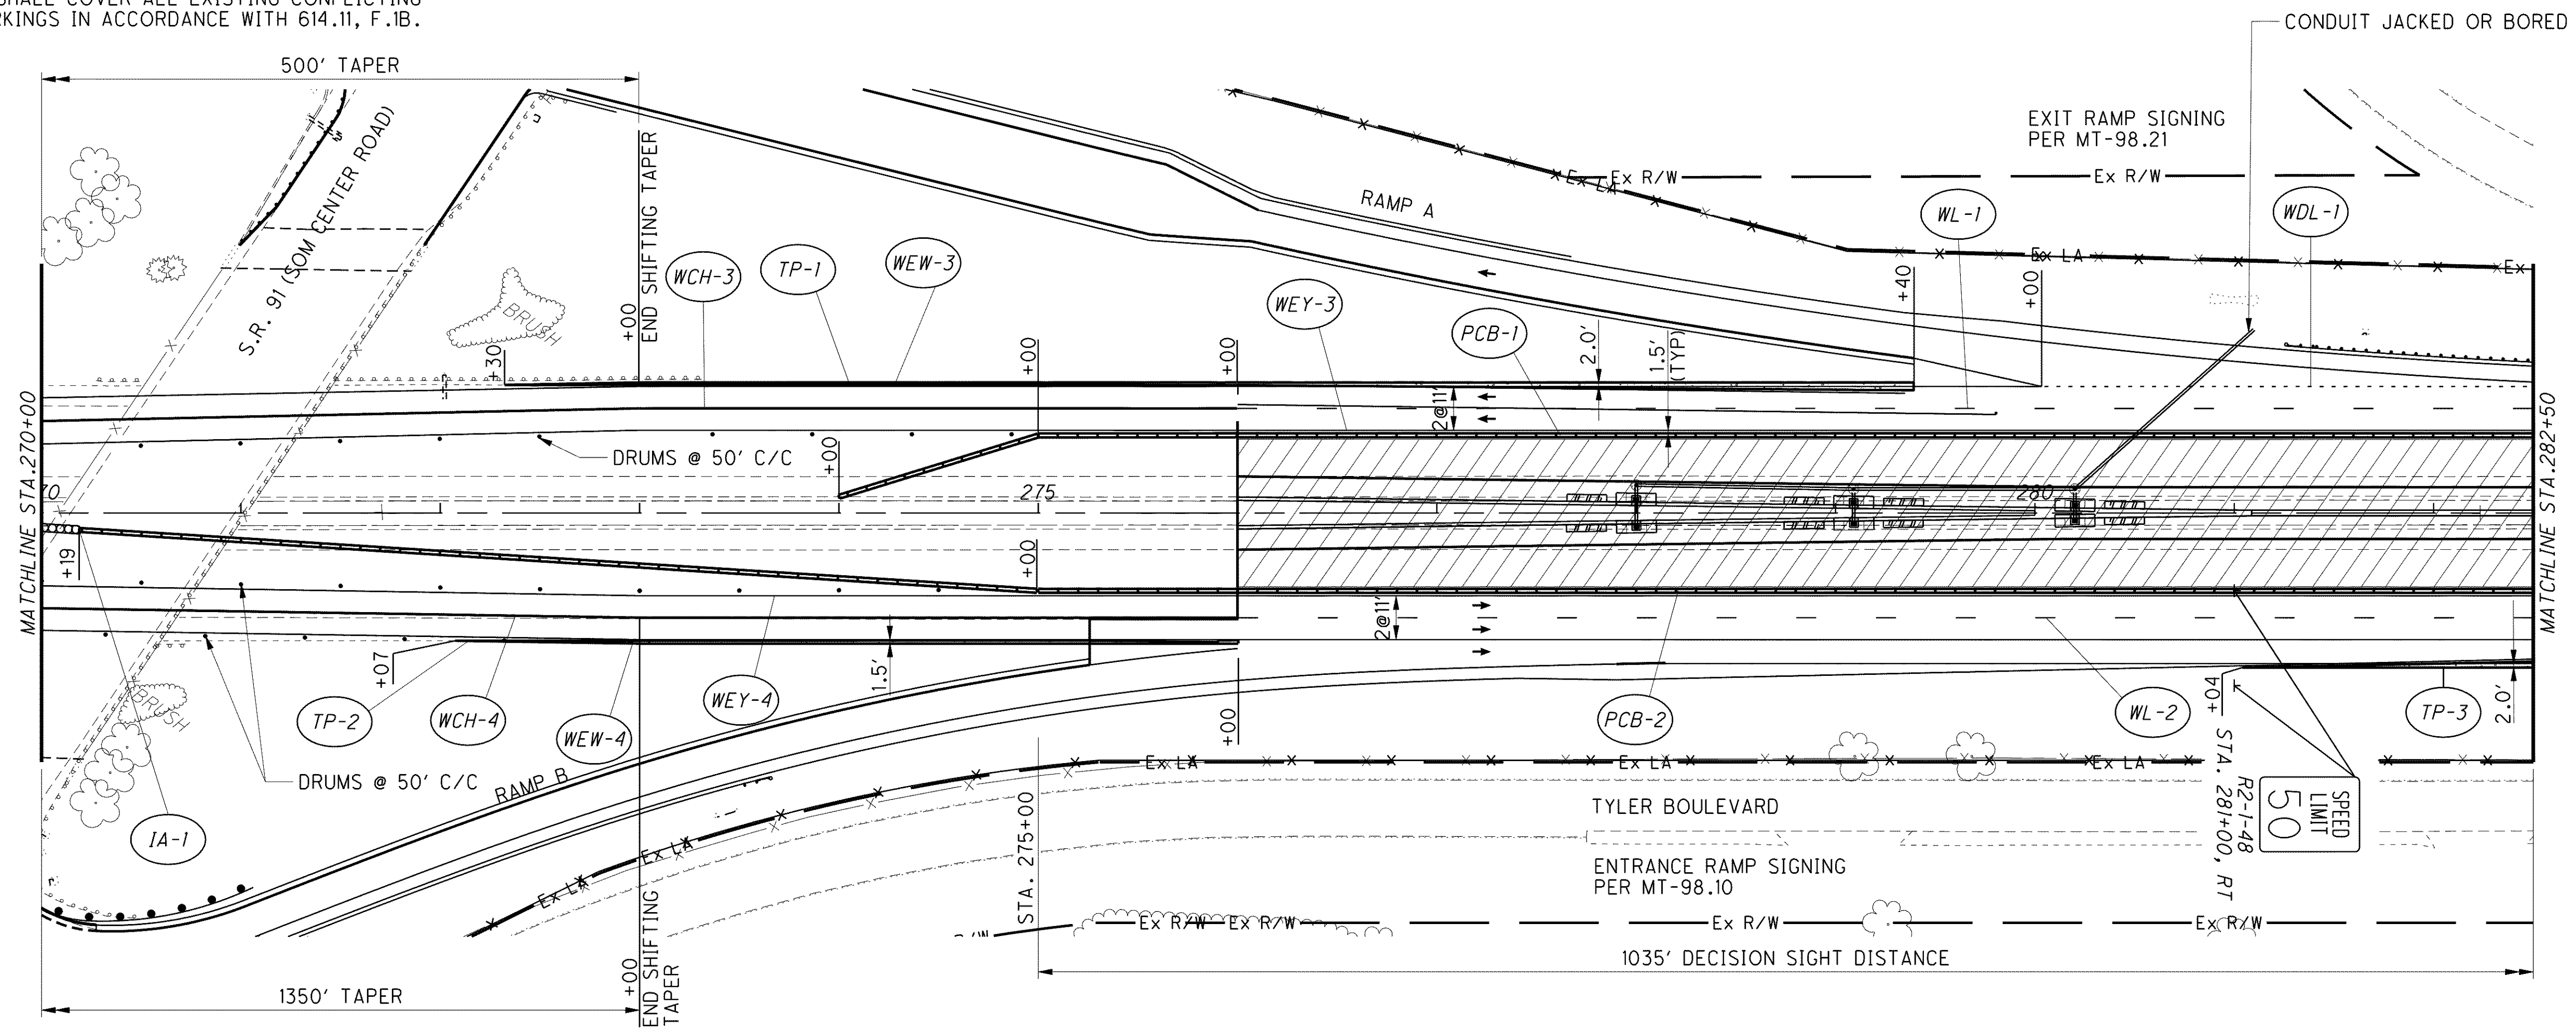

CALCULATED DRJ
CHECKED TMD

0 50 100
25
HORIZONTAL SCALE IN FEET

0 50 100
25
HORIZONTAL SCALE IN FEET

**MAINTENANCE OF TRAFFIC - S.R. 2 STAGE 3
PHASE C - STA. 257+50 TO STA. 282+50**

LAK-2-3.32

154
1679

o:\project\lak\13486\mot\sheet\13486MPS3-C2.dgn 6/23/2008 11:12:32 AM jmadaria