


o:\project\lak\13486\mot\sheets\13486MPS3-C4.dgn 6/23/2008 11:13:24 AM jmadaria

CALCULATED DRJ
CHECKED TMD

0 50 100
25
HORIZONTAL SCALE IN FEET

**MAINTENANCE OF TRAFFIC - S.R. 2 STAGE 3
PHASE C - STA. 307+50 TO STA. 332+50**


LAK-2-3.32

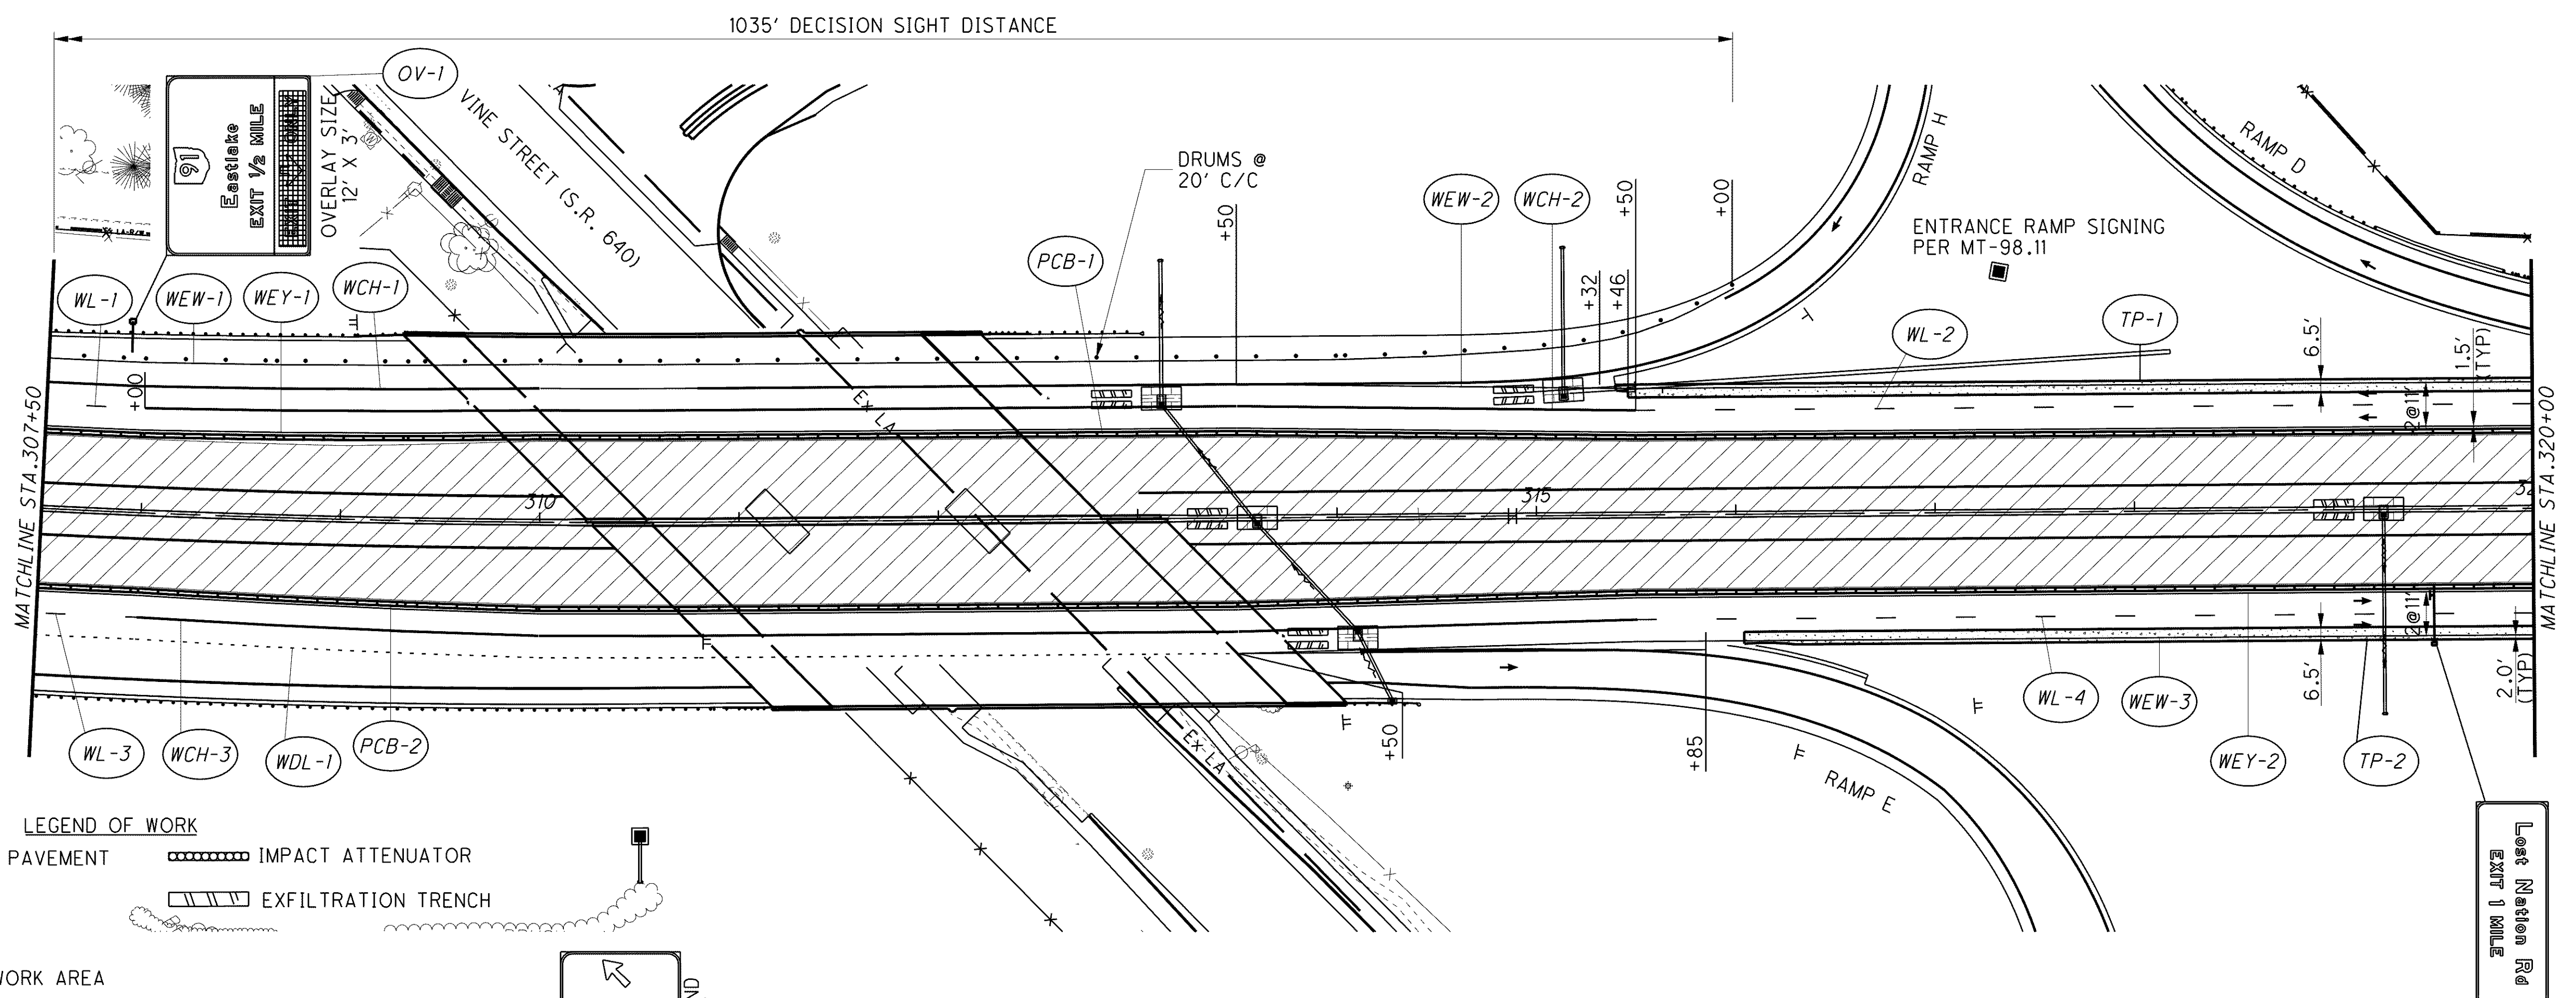

LEGEND OF WORK

- TEMPORARY PAVEMENT
- WORK AREA
- SHOULDER WORK AREA
- TEMP. SIGN OVERLAY
- IMPACT ATTENUATOR
- EXFILTRATION TRENCH

NOTE: 1. FOR PAVEMENT MARKING LEGEND SEE SHEET 56
 2. ALL EXISTING SIGNS TO REMAIN UNLESS OTHERWISE SHOWN, THE CONTRACTOR SHALL KEEP ALL EXISTING SIGNS VISIBLE DURING CONSTRUCTION.

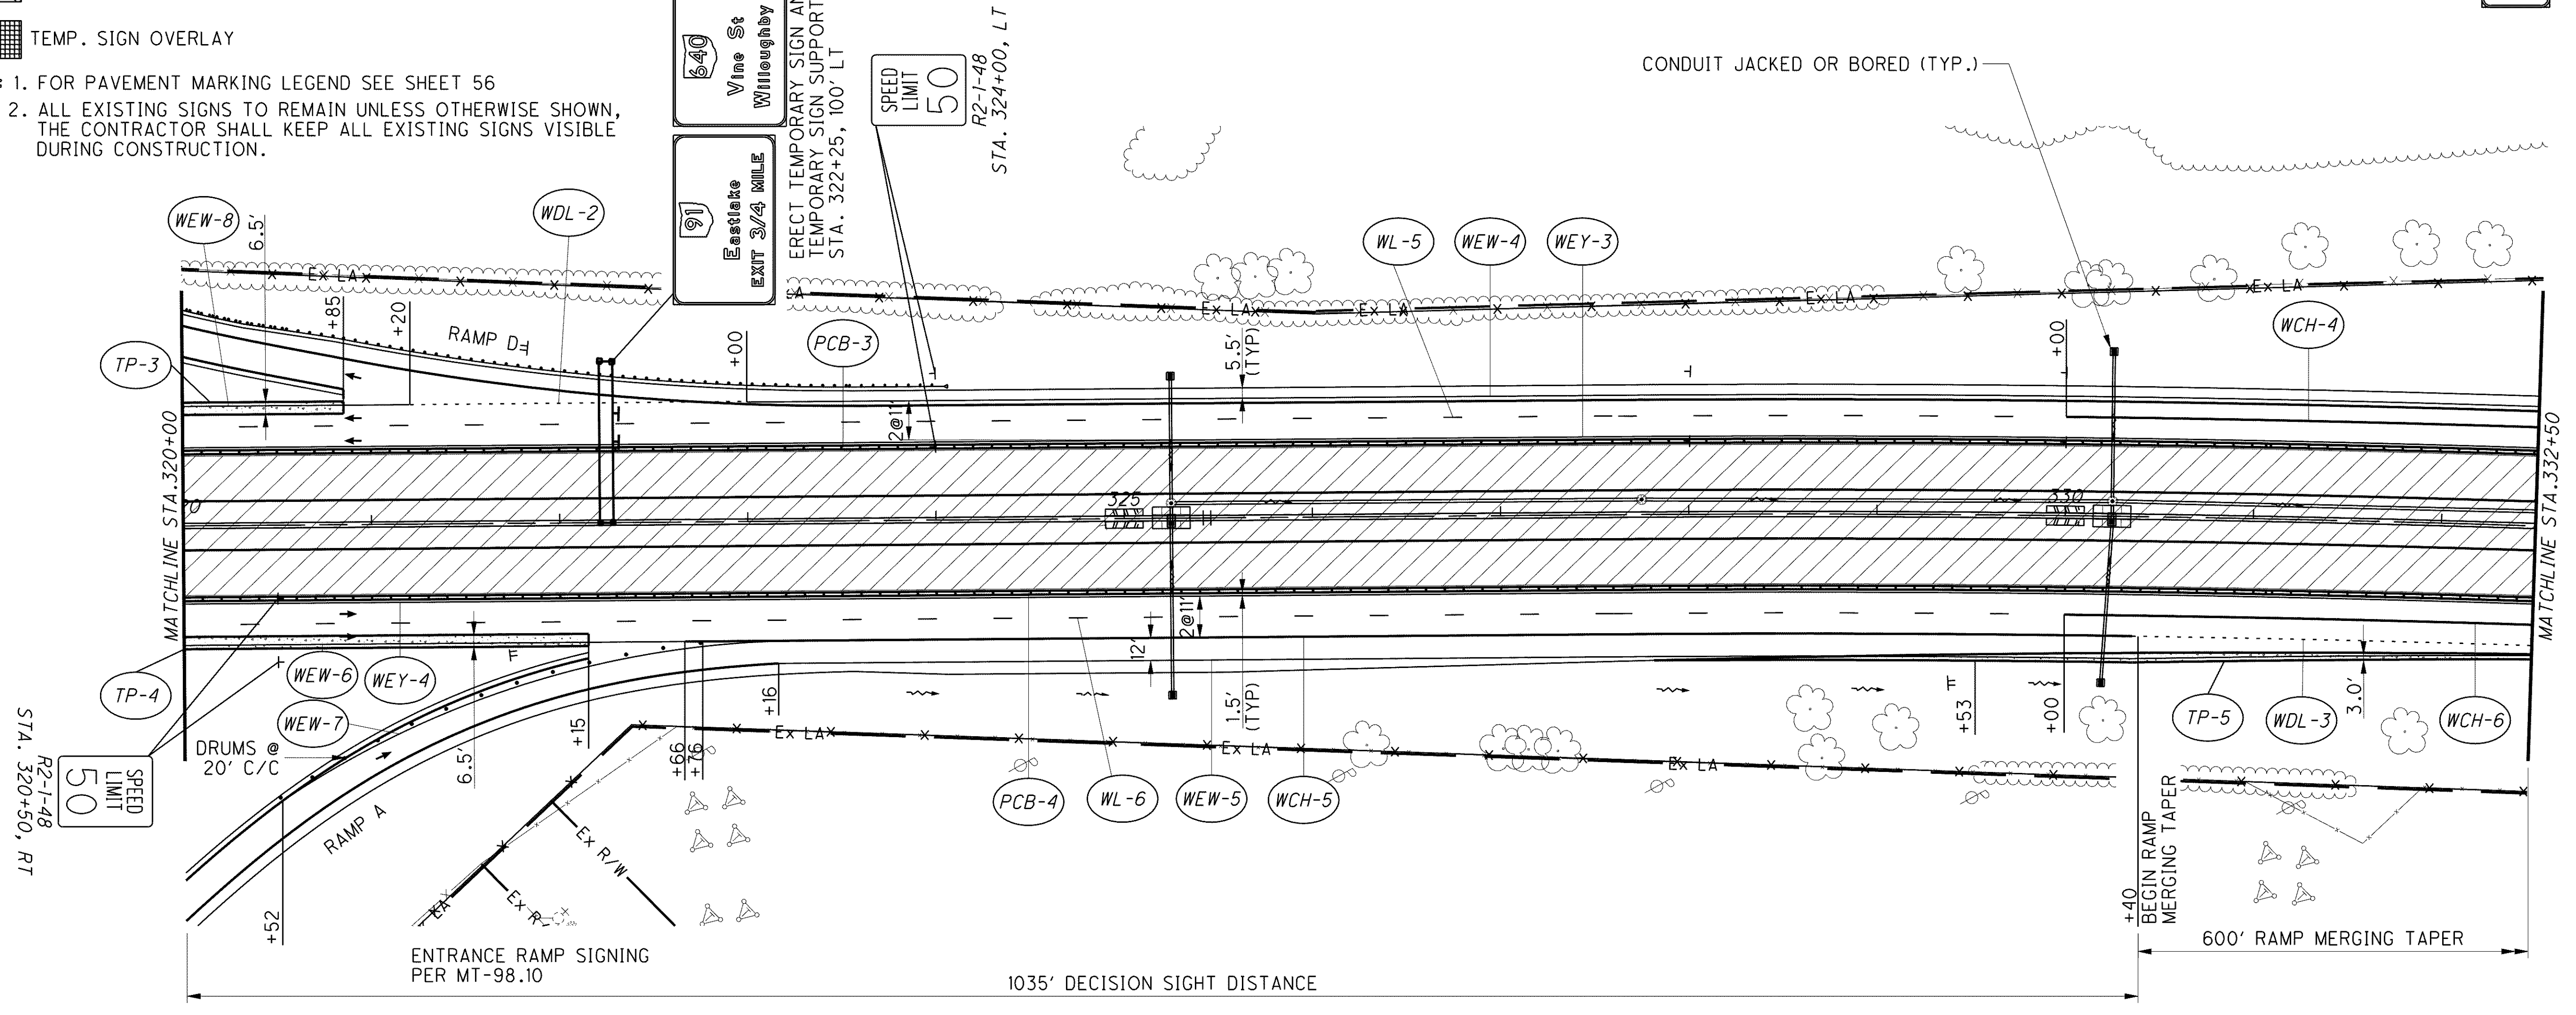

STA. 320+50, RT
R2-1-48
SPEED LIMIT 50

Vine St
Winthropby
640

Eastlake
EXIT 3/4 MILE
91

ERECT TEMPORARY SIGN AND
TEMPORARY SIGN SUPPORT
STA. 322+25, 100 - LT

SPEED
LIMIT
50
R2-1-48
STA. 324+00, LT

Loss Nation Rd
EXIT 1 MILE