

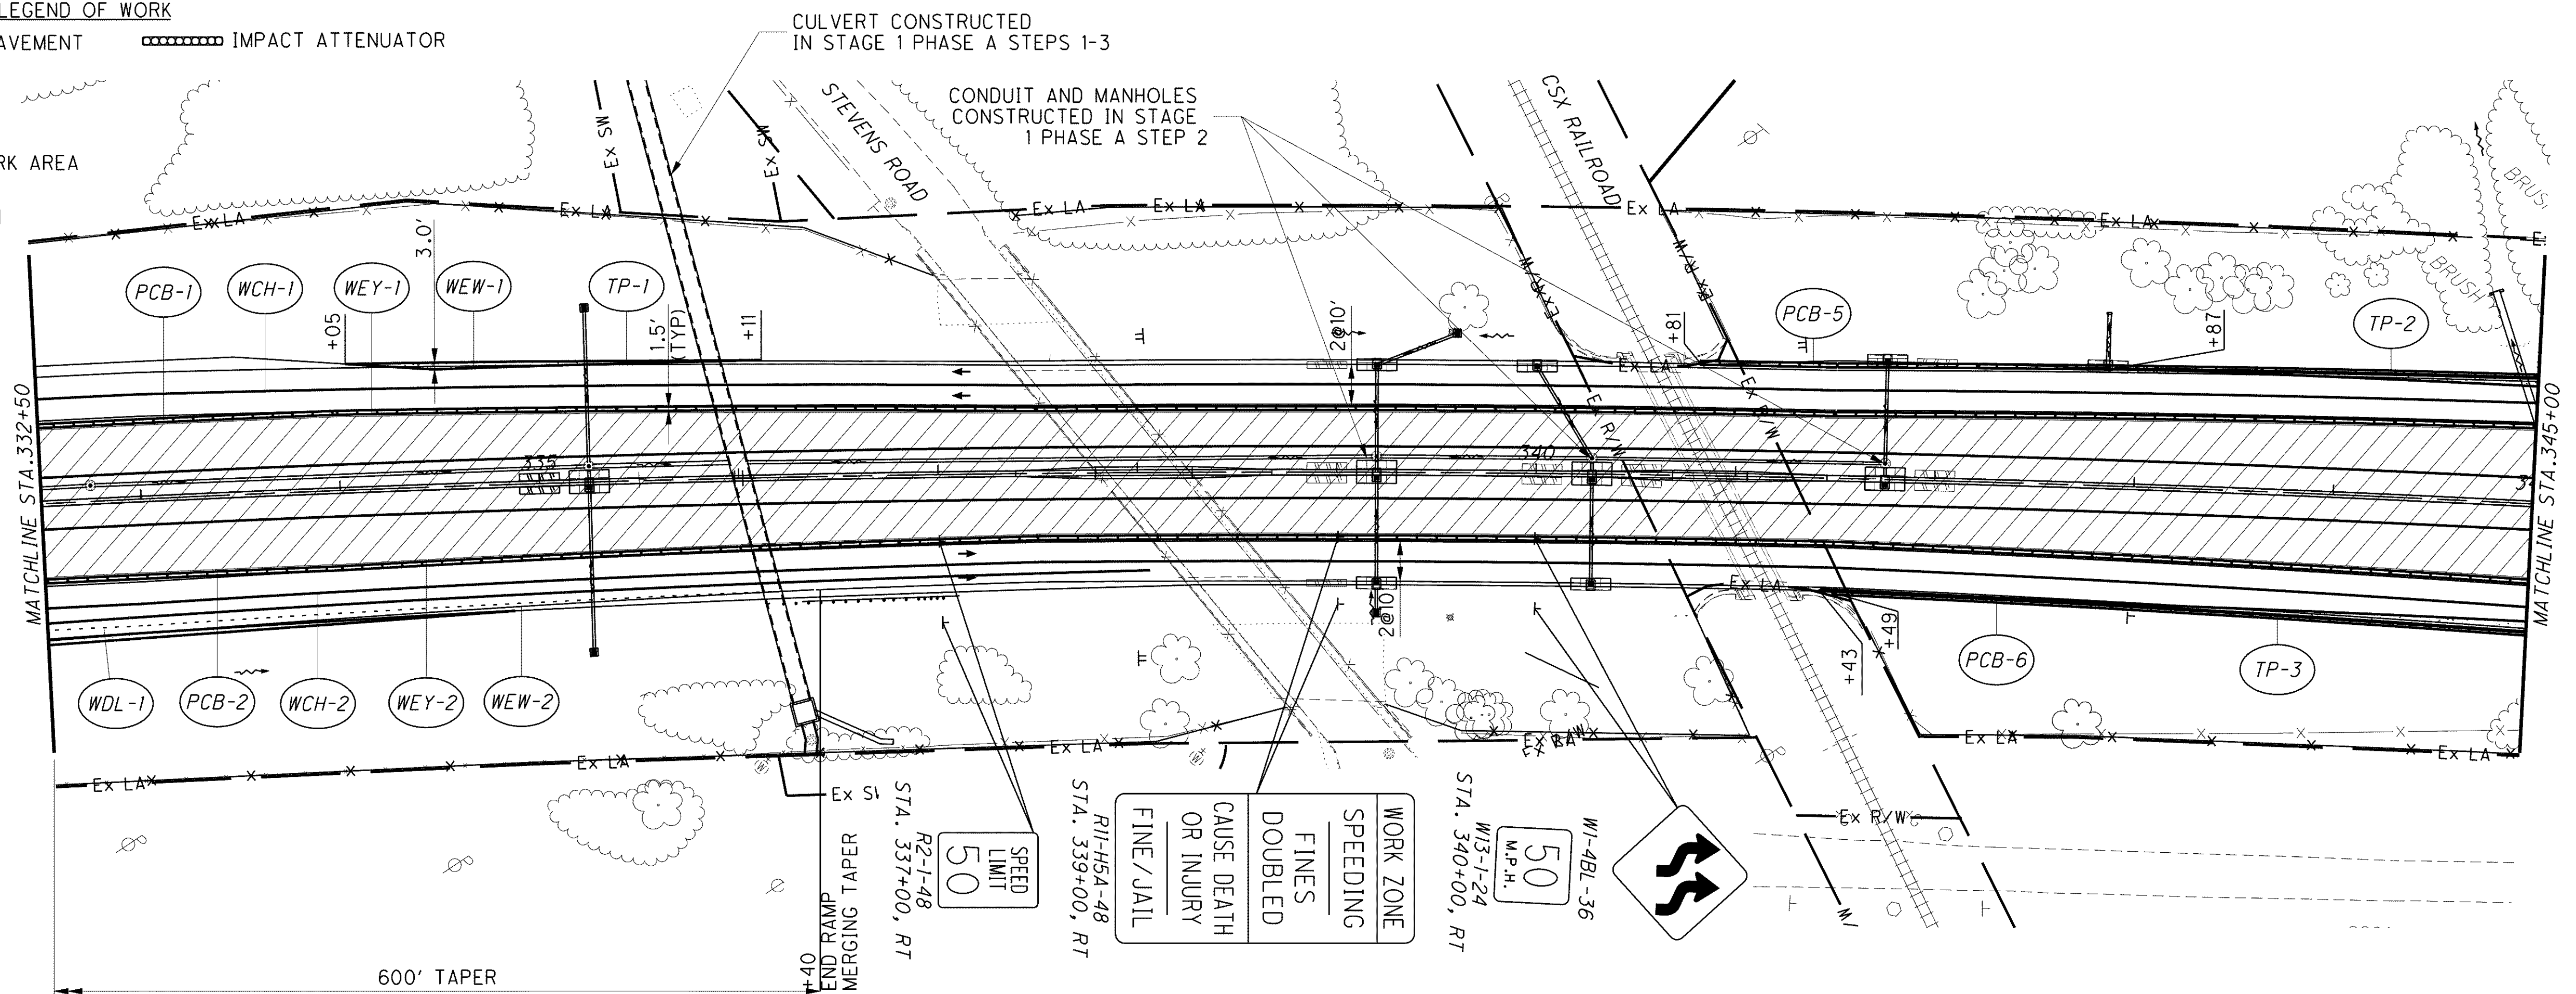
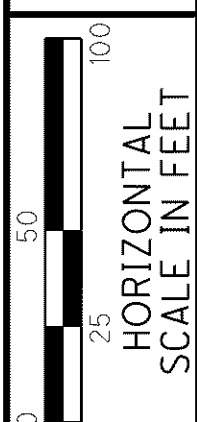


- LEGEND OF WORK**
- TEMPORARY PAVEMENT
 - WORK AREA
 - SHOULDER WORK AREA
 - EXFILTRATION TRENCH
 - IMPACT ATTENUATOR

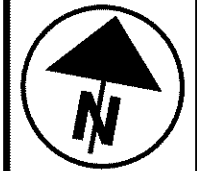

NOTE: 1. FOR PAVEMENT MARKING LEGEND SEE SHEET 56
 2. ALL EXISTING SIGNS TO REMAIN UNLESS OTHERWISE SHOWN, THE CONTRACTOR SHALL KEEP ALL EXISTING SIGNS VISIBLE DURING CONSTRUCTION.

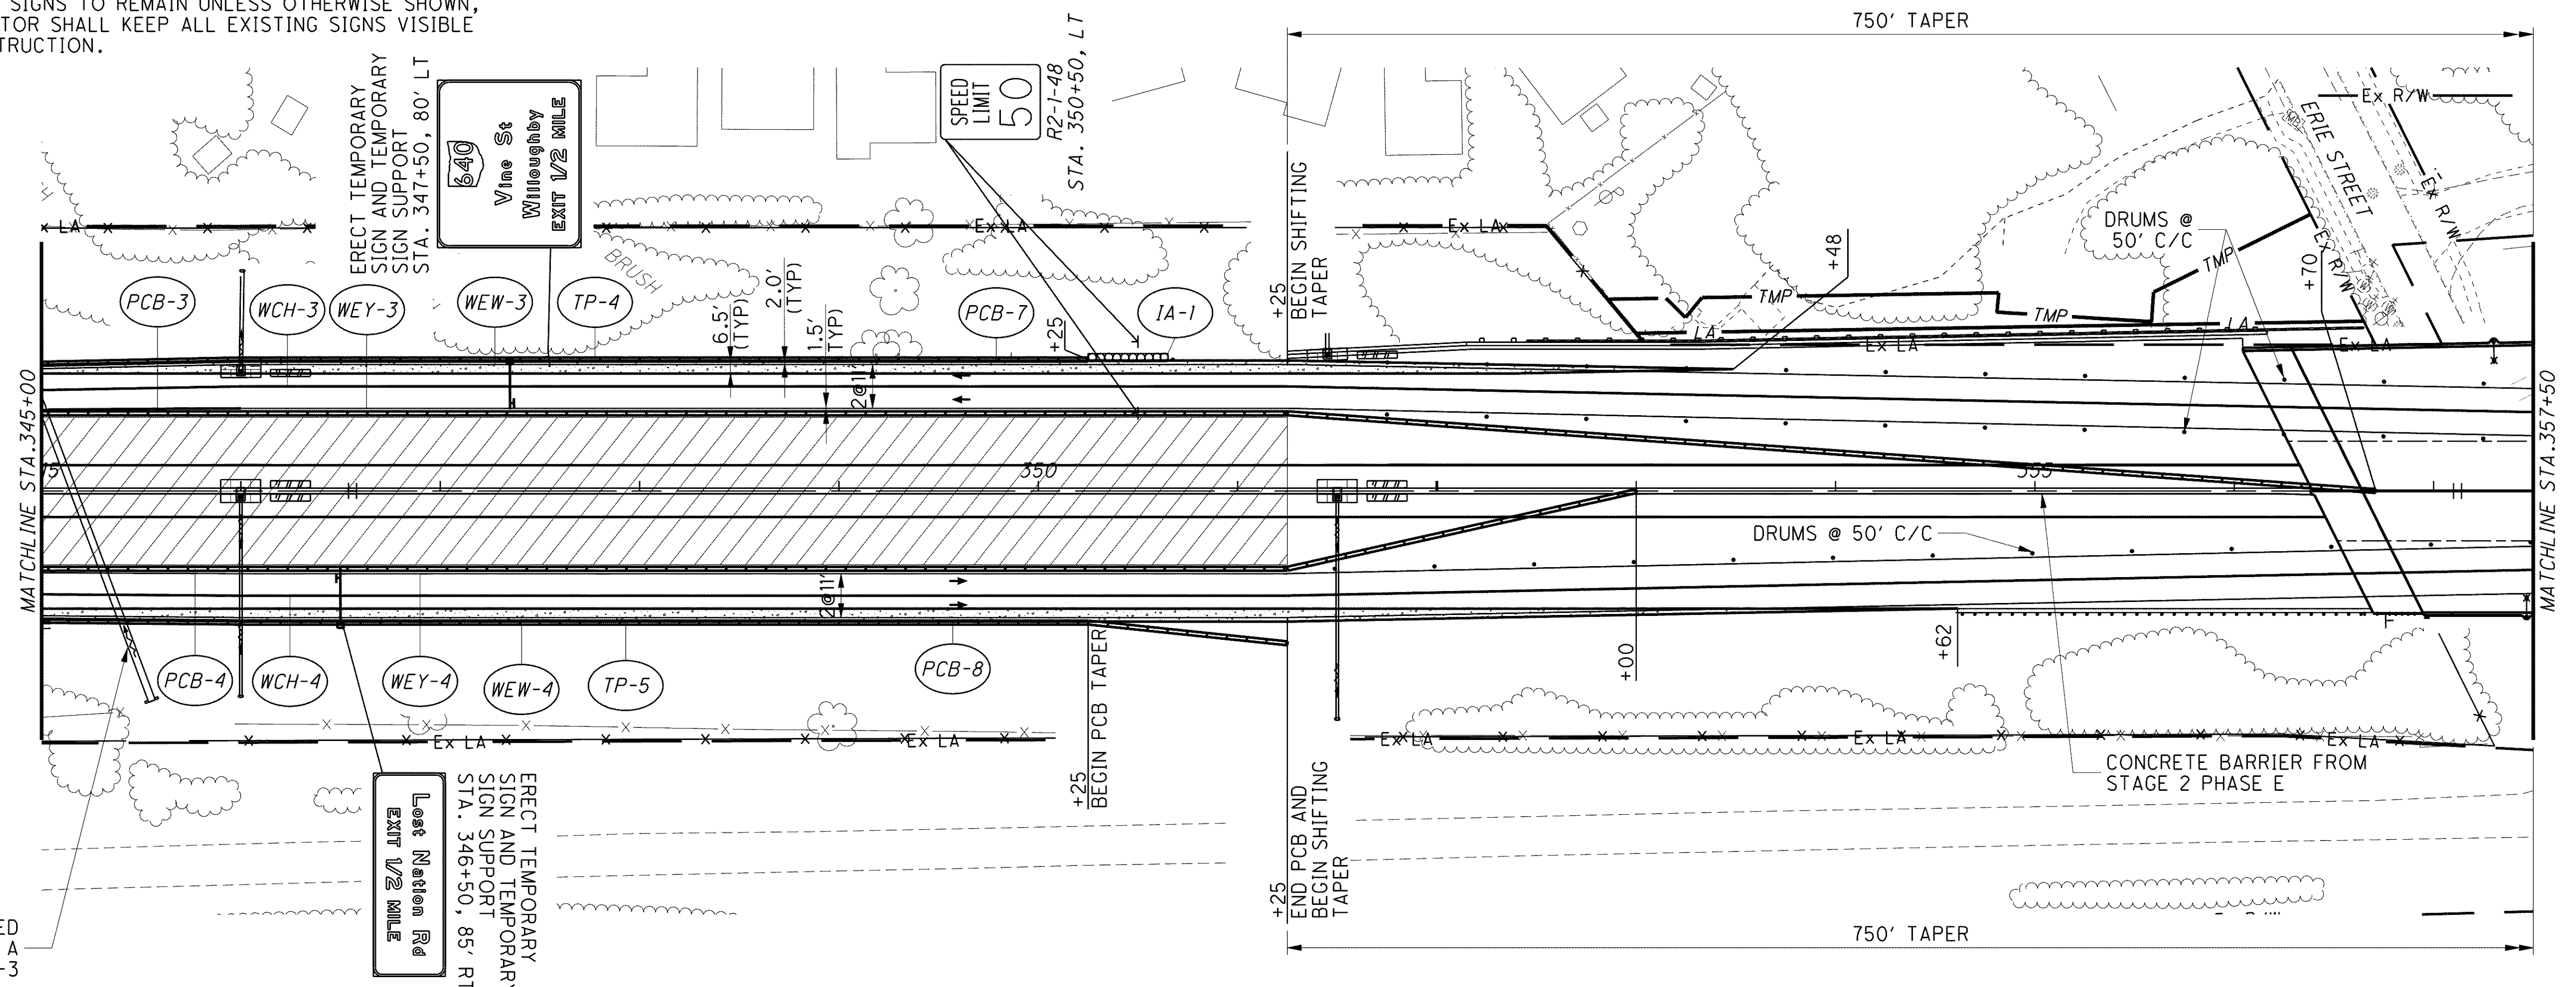

CALCULATED DRJ
 CHECKED TMD

**MAINTENANCE OF TRAFFIC - S.R. 2 STAGE 3
 PHASE C - STA. 332+50 TO STA. 357+50**

LAK-2-3.32

o:\project\lak\13486\mot\sheet\13486MPS3-C5.dgn 6/23/2008 11:14:02 AM jmadaria