
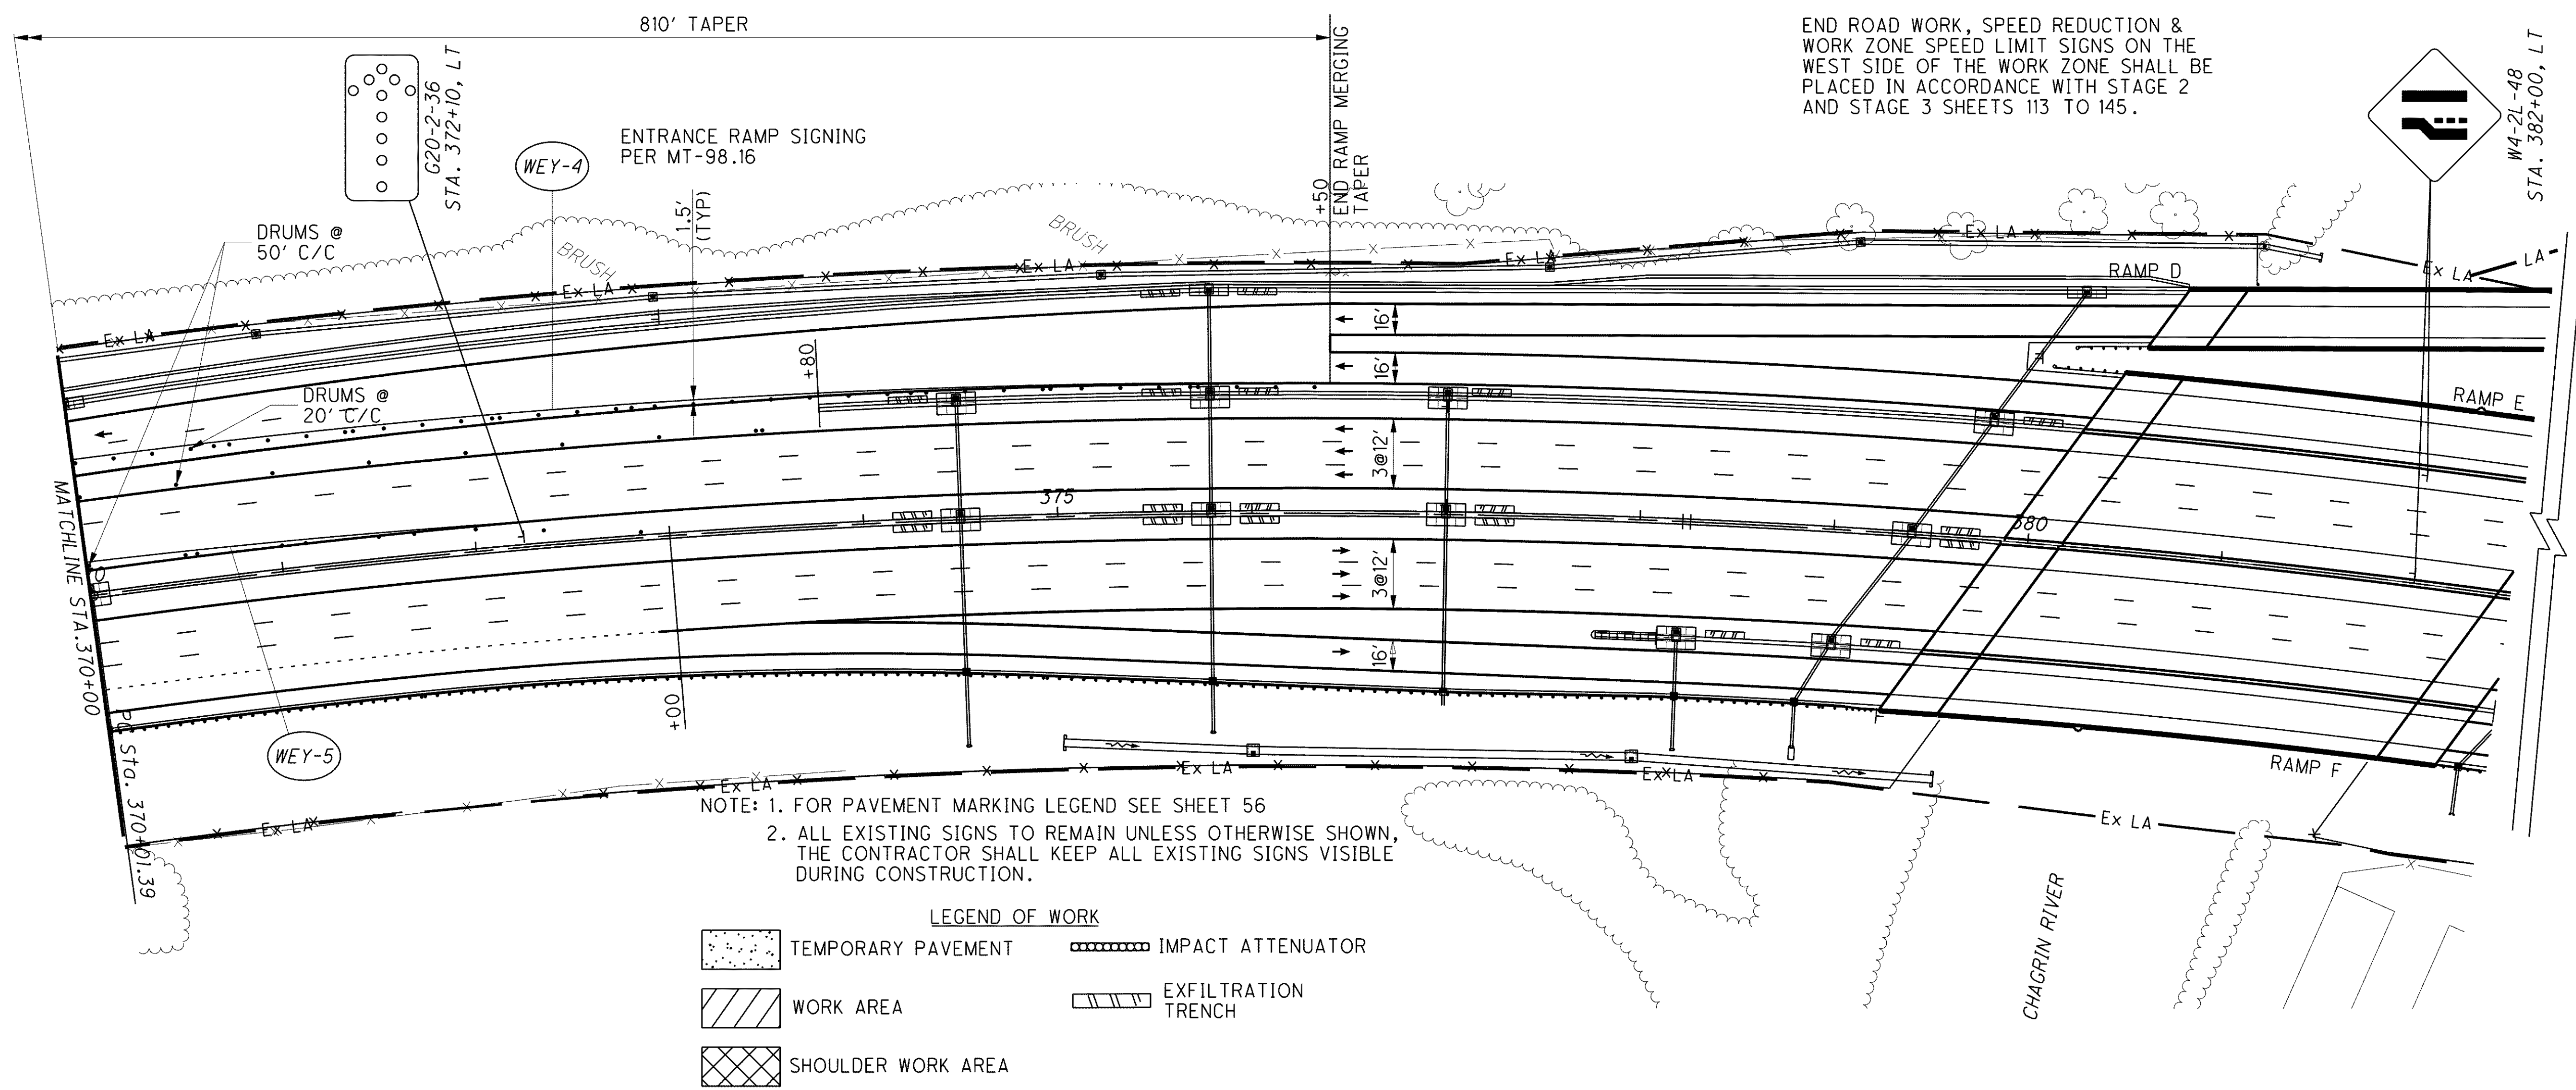


o:\project\lak\13486\mot\sheets\13486MPS3-C6.dgn 6/23/2008 11:14:36 AM jmadaria

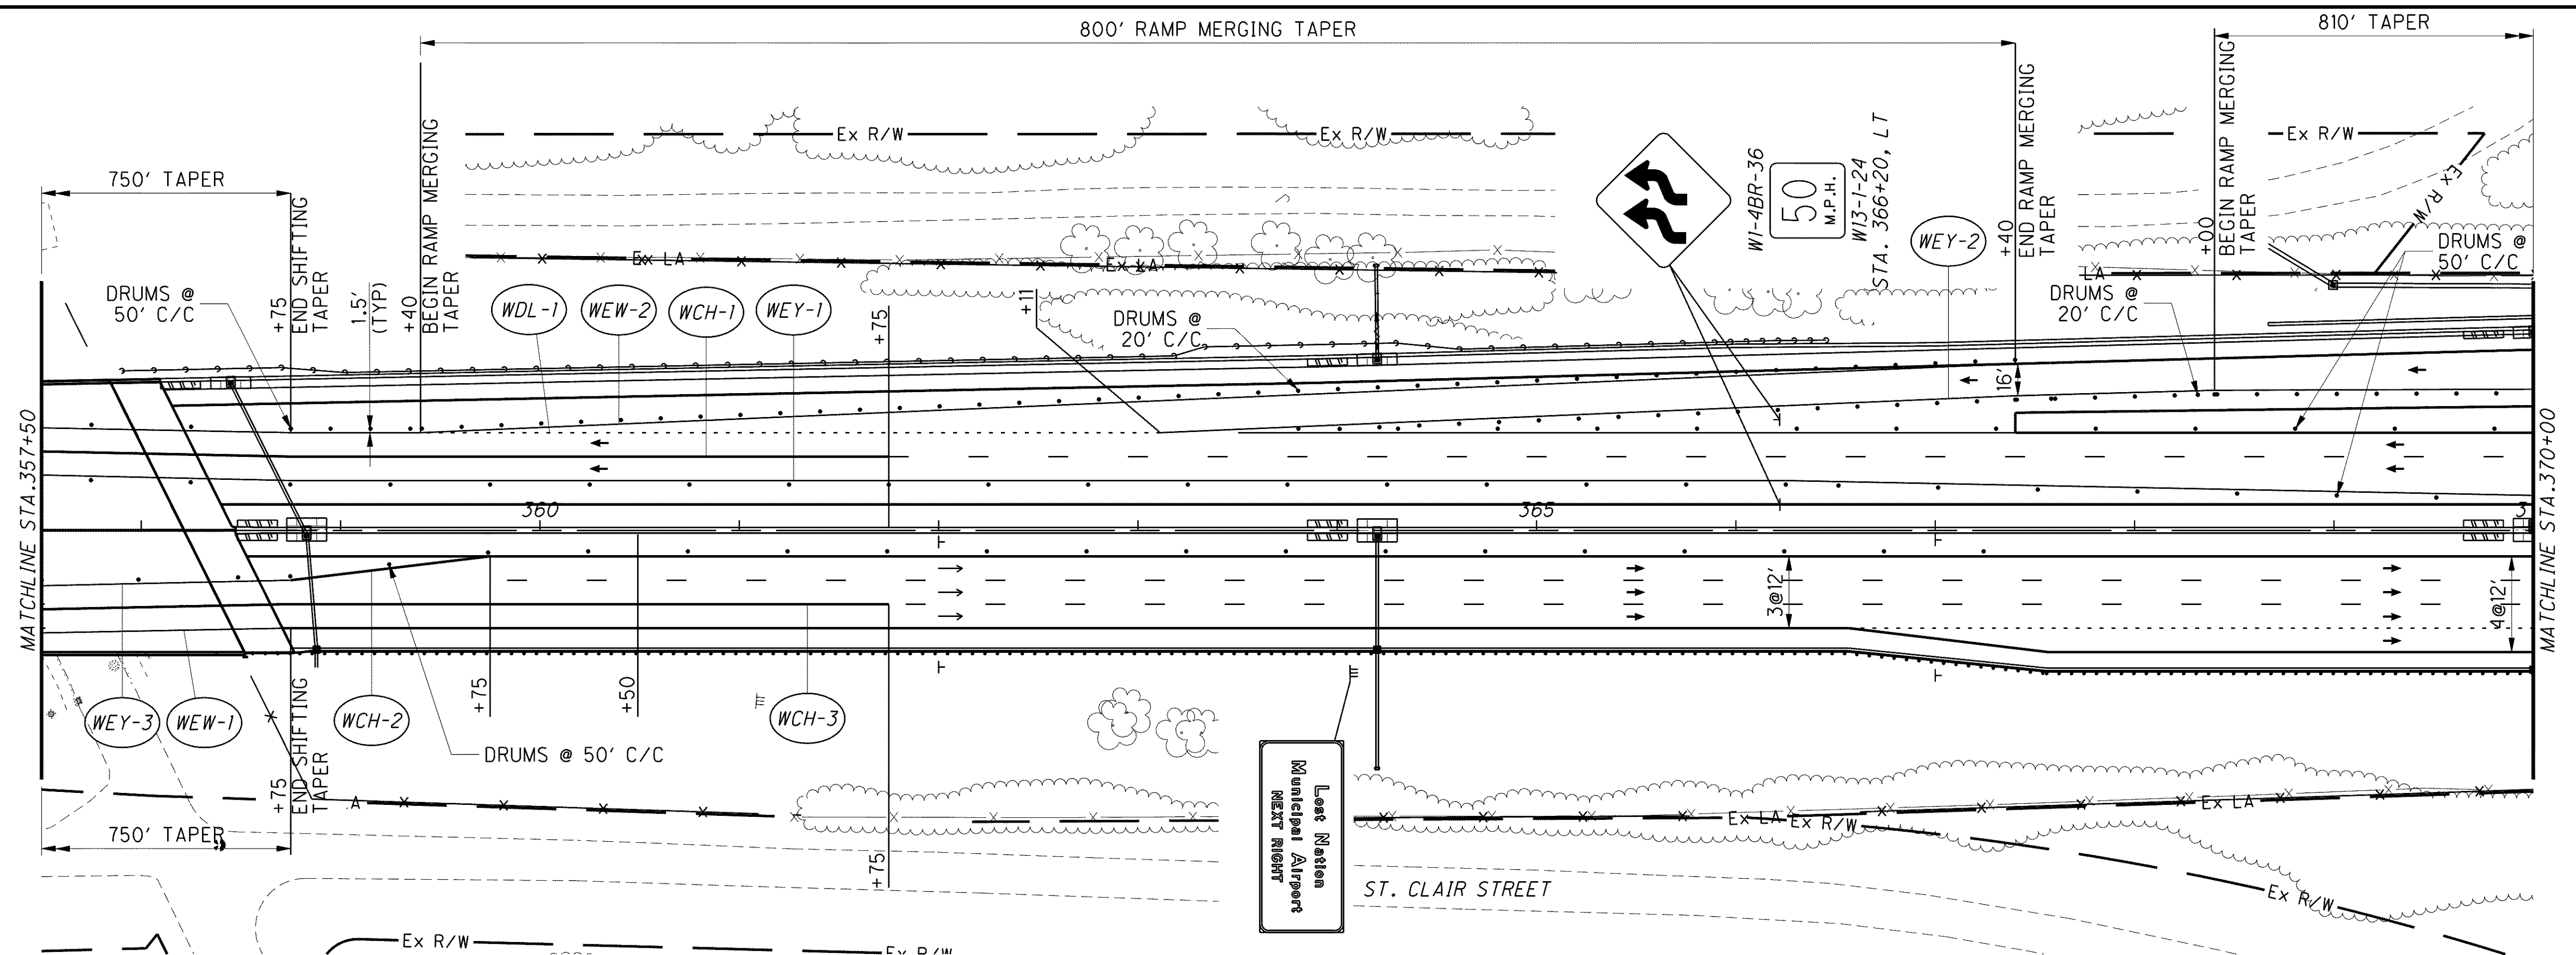

NOTE: 1. FOR PAVEMENT MARKING LEGEND SEE SHEET 56
 2. ALL EXISTING SIGNS TO REMAIN UNLESS OTHERWISE SHOWN, THE CONTRACTOR SHALL KEEP ALL EXISTING SIGNS VISIBLE DURING CONSTRUCTION.

LEGEND OF WORK

	TEMPORARY PAVEMENT		IMPACT ATTENUATOR
	WORK AREA		EXFILTRATION TRENCH
	SHOULDER WORK AREA		

END ROAD WORK, SPEED REDUCTION & WORK ZONE SPEED LIMIT SIGNS ON THE WEST SIDE OF THE WORK ZONE SHALL BE PLACED IN ACCORDANCE WITH STAGE 2 AND STAGE 3 SHEETS 113 TO 145.

0 50 100
HORIZONTAL SCALE IN FEET

CALCULATED DRJ
CHECKED TMD

MAINTENANCE OF TRAFFIC - S.R. 2 STAGE 3
PHASE C - STA. 357+50 TO STA. 382+50

LAK-2-3.32

158
1679