
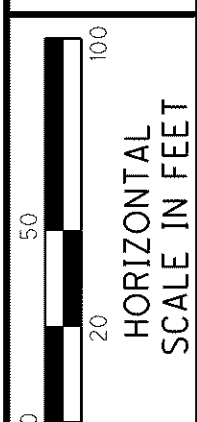
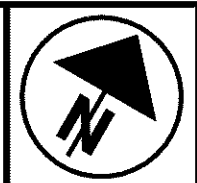
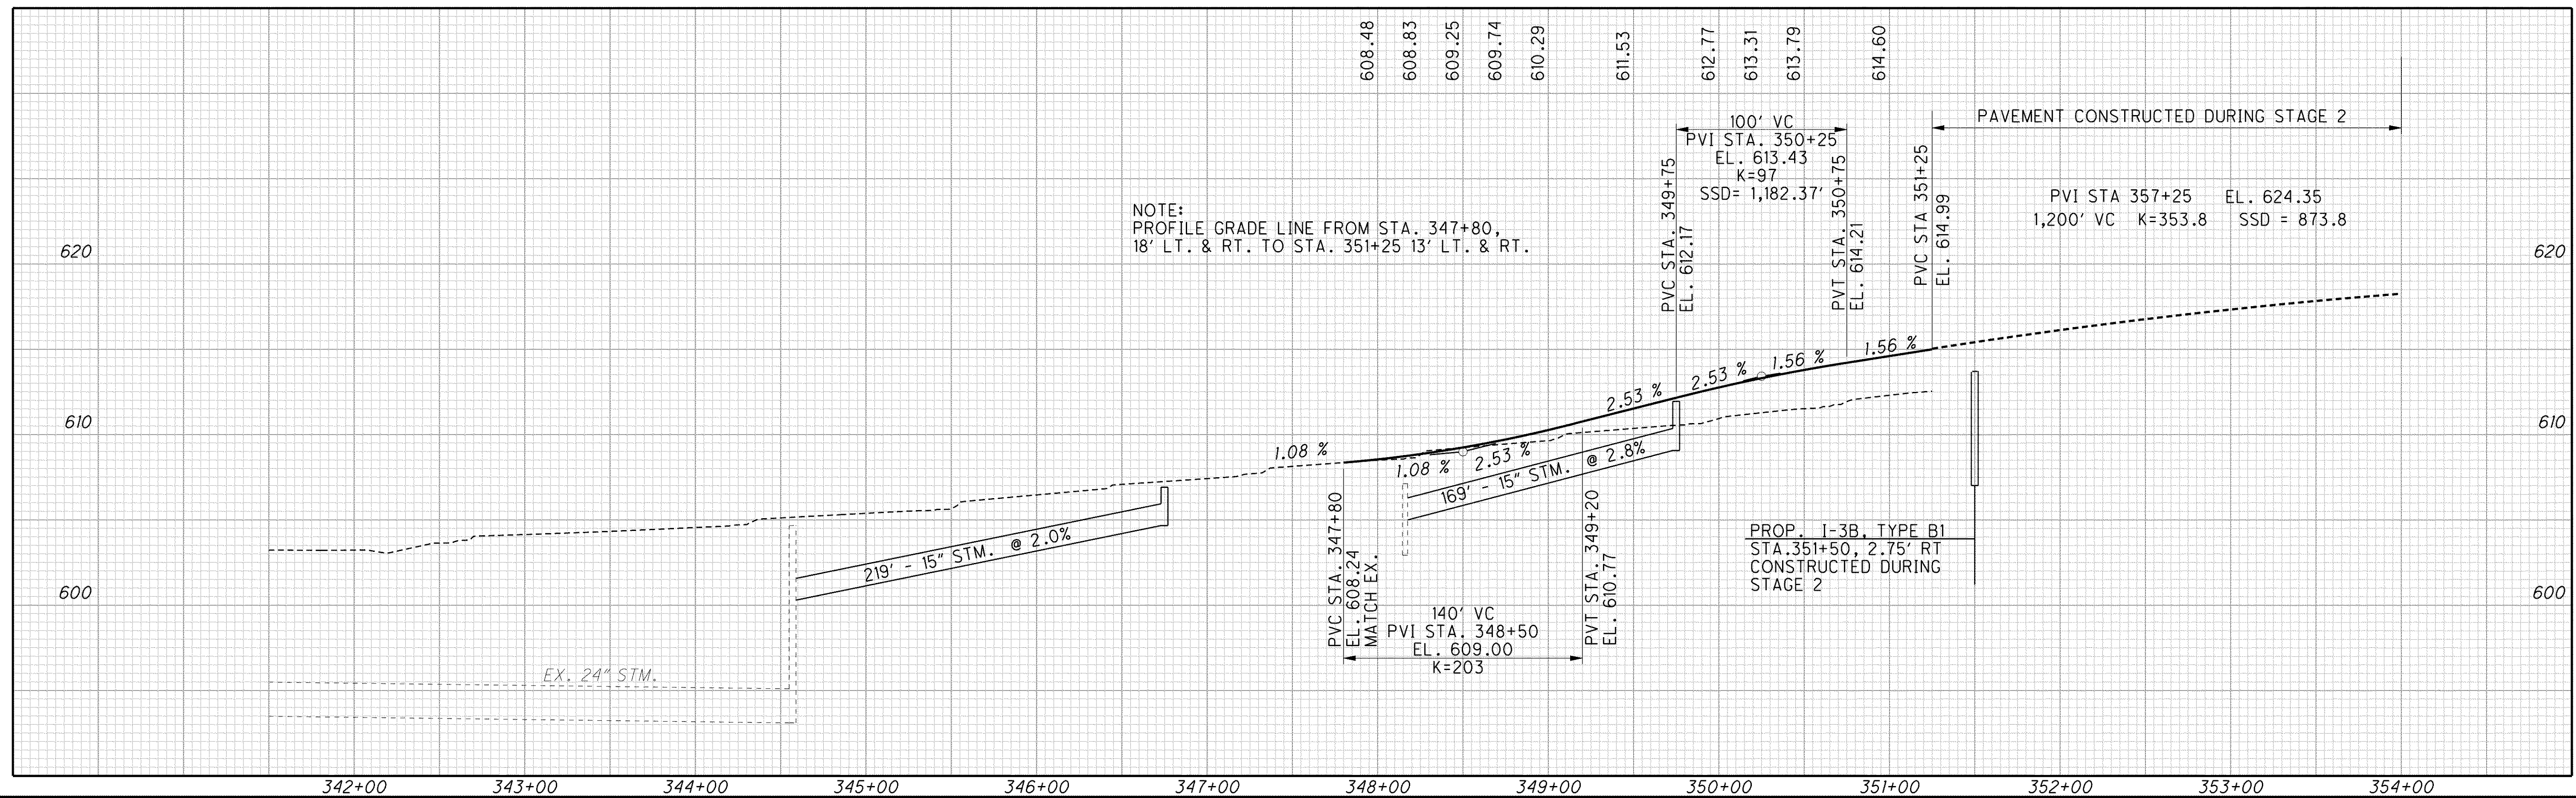


FOR MAINTENANCE OF TRAFFIC PHASING  
PLANS FOR STAGE 2 SEE SHEETS 131 TO 145

FOR TYPICAL SECTIONS OF TEMPORARY  
PAVEMENT SEE SHEET 163

TEMPORARY PAVEMENT

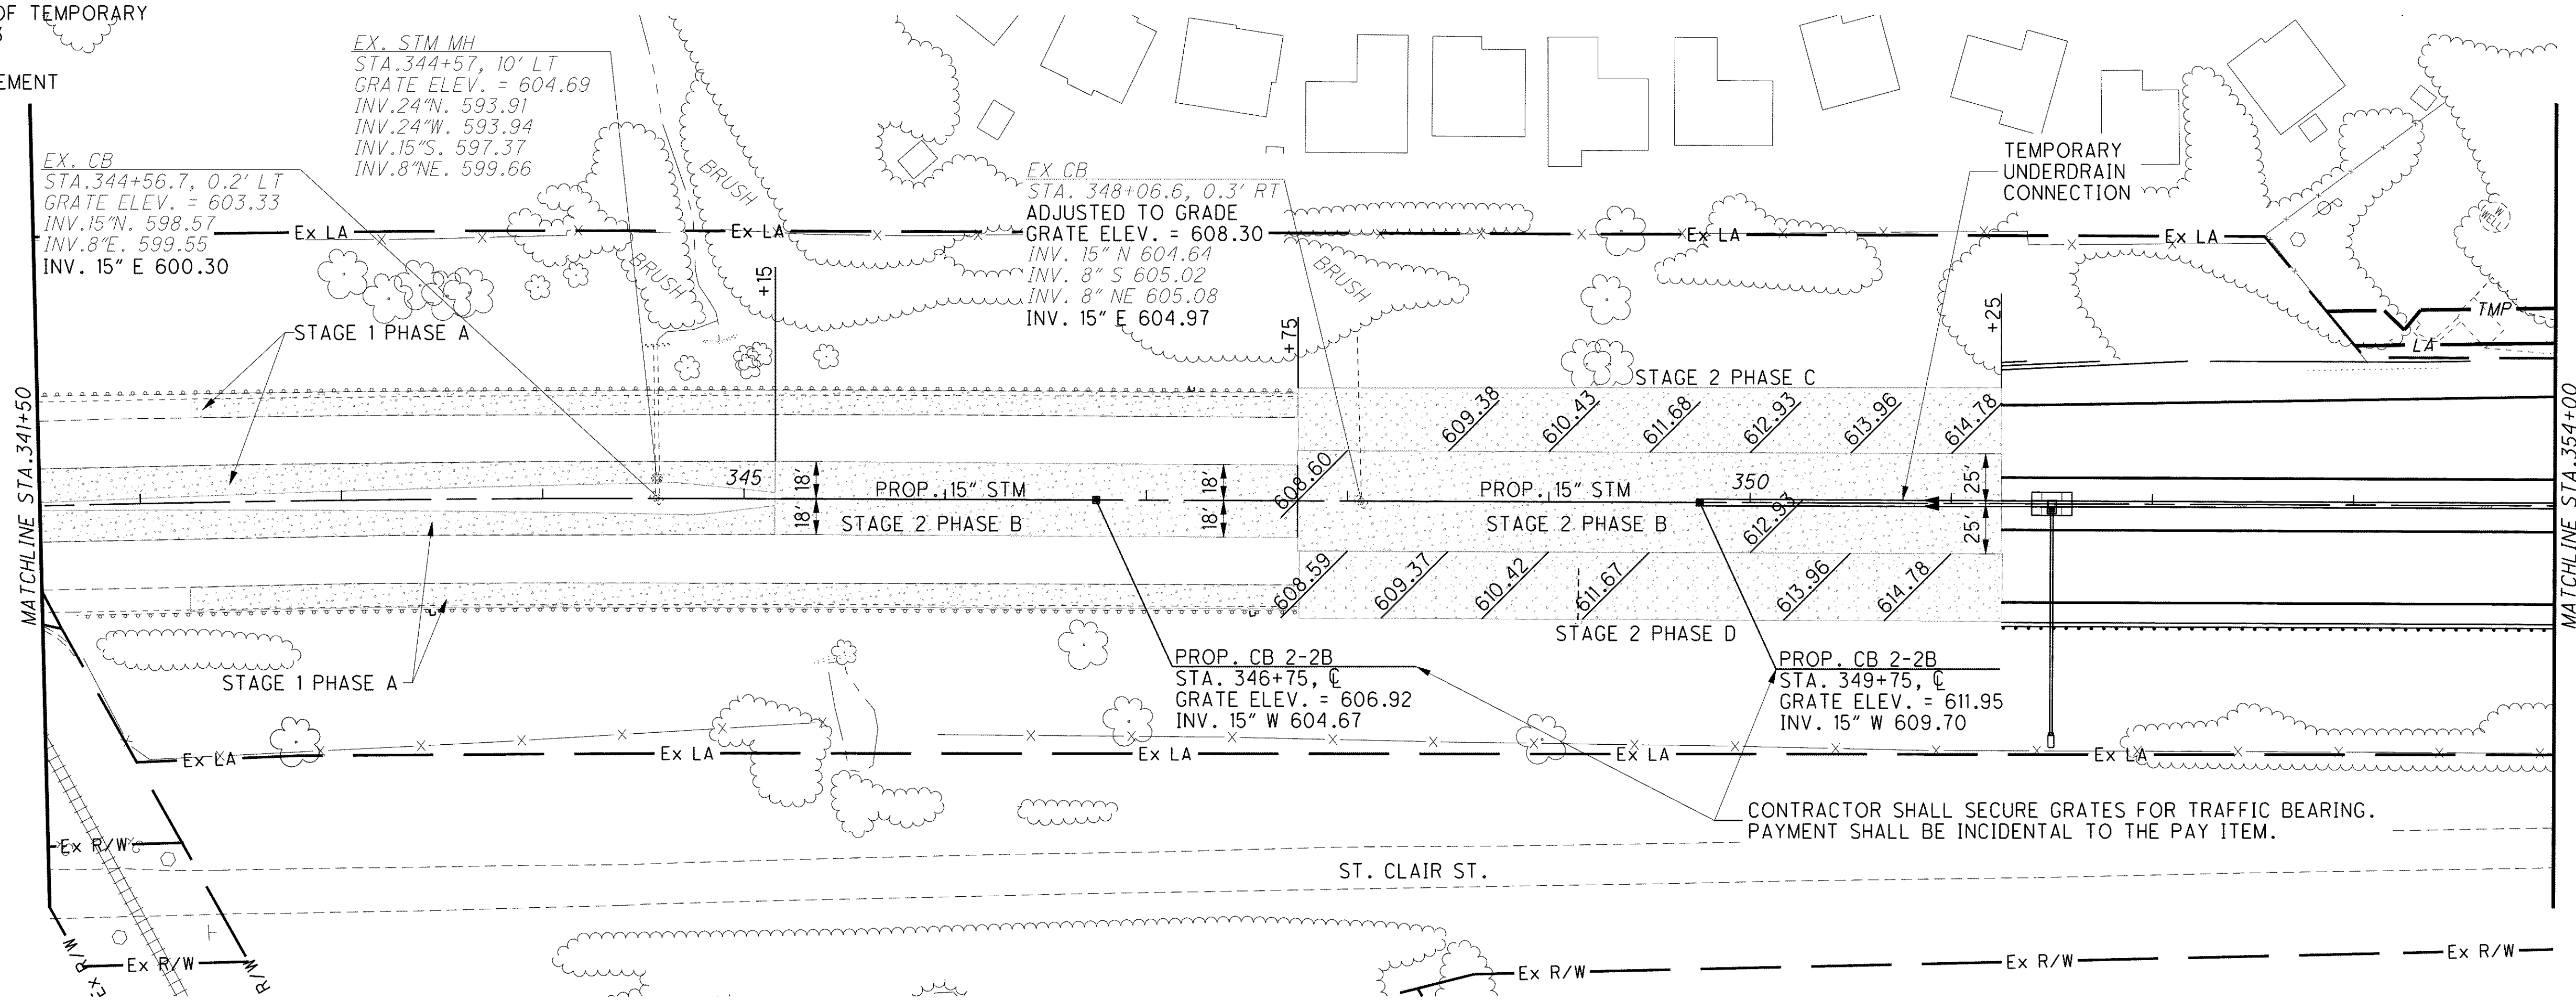

CALCULATED DRJ  
CHECKED TMD

**MAINTENANCE OF TRAFFIC PLAN AND PROFILE  
STAGE 2 TEMPORARY PAVEMENT TIE-IN**

**LAK-2-3.32**

160  
1679

g:\project\lak\13486\mot\sheet\13486MM01.dgn 6/23/2008 11:15:14 AM jmadaria