



\\Akrn01\Data\Civil\2004108\00\13486\mot\sheet\13486MD09.dgn 6/16/2008 7:47:42 AM svarecchia

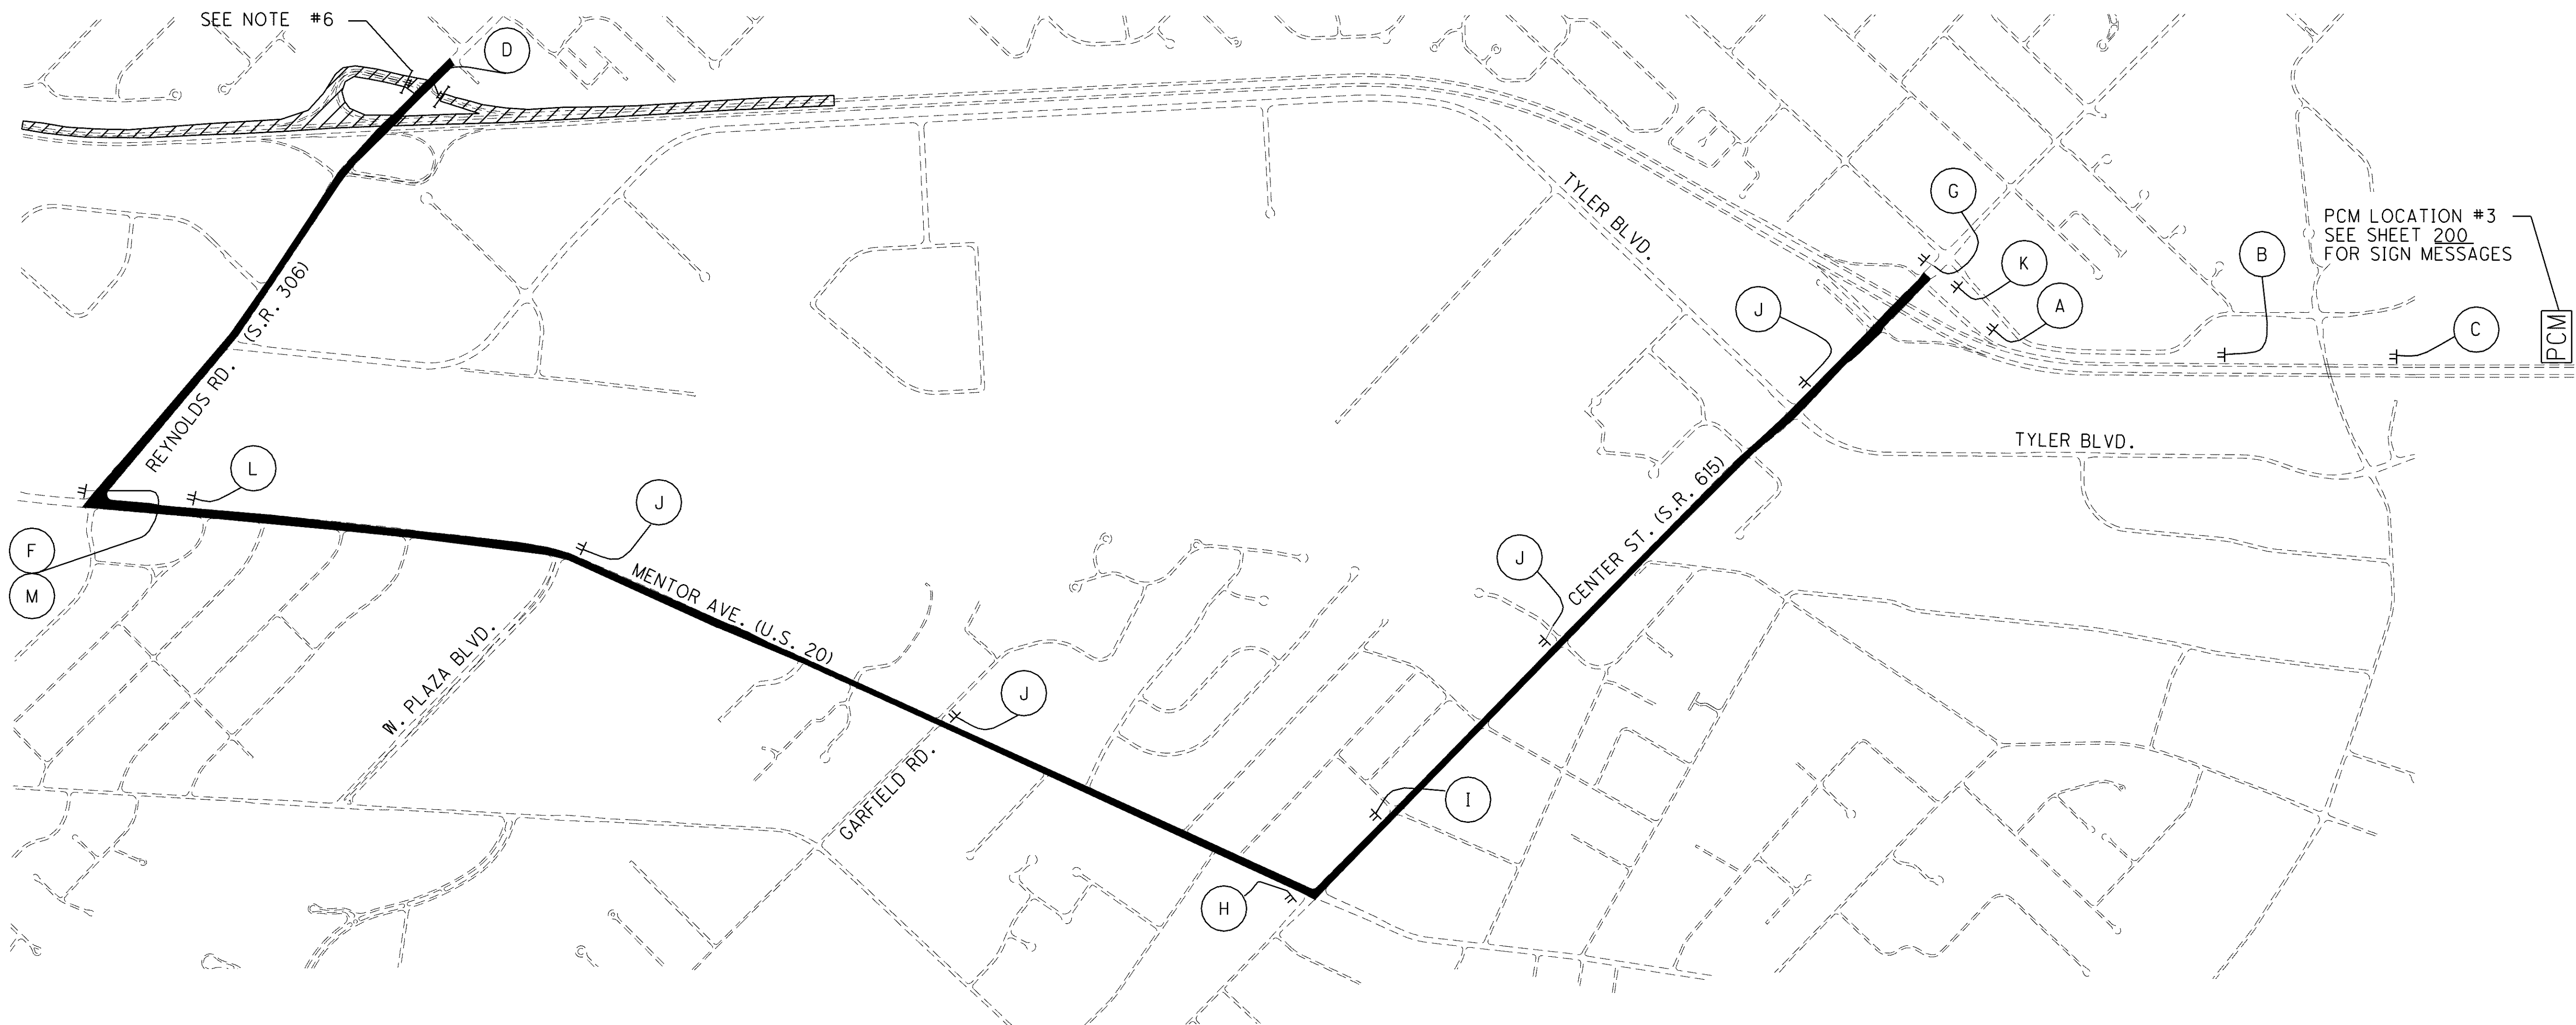

NOT TO SCALE
CALCULATED
TRR
CHECKED
MAH

REYNOLDS RD. (S.R. 306) RAMP 0 - DETOUR PLAN
CONSTRUCTION STAGE 1 PHASE D

LAK-2-3.32
182
1679

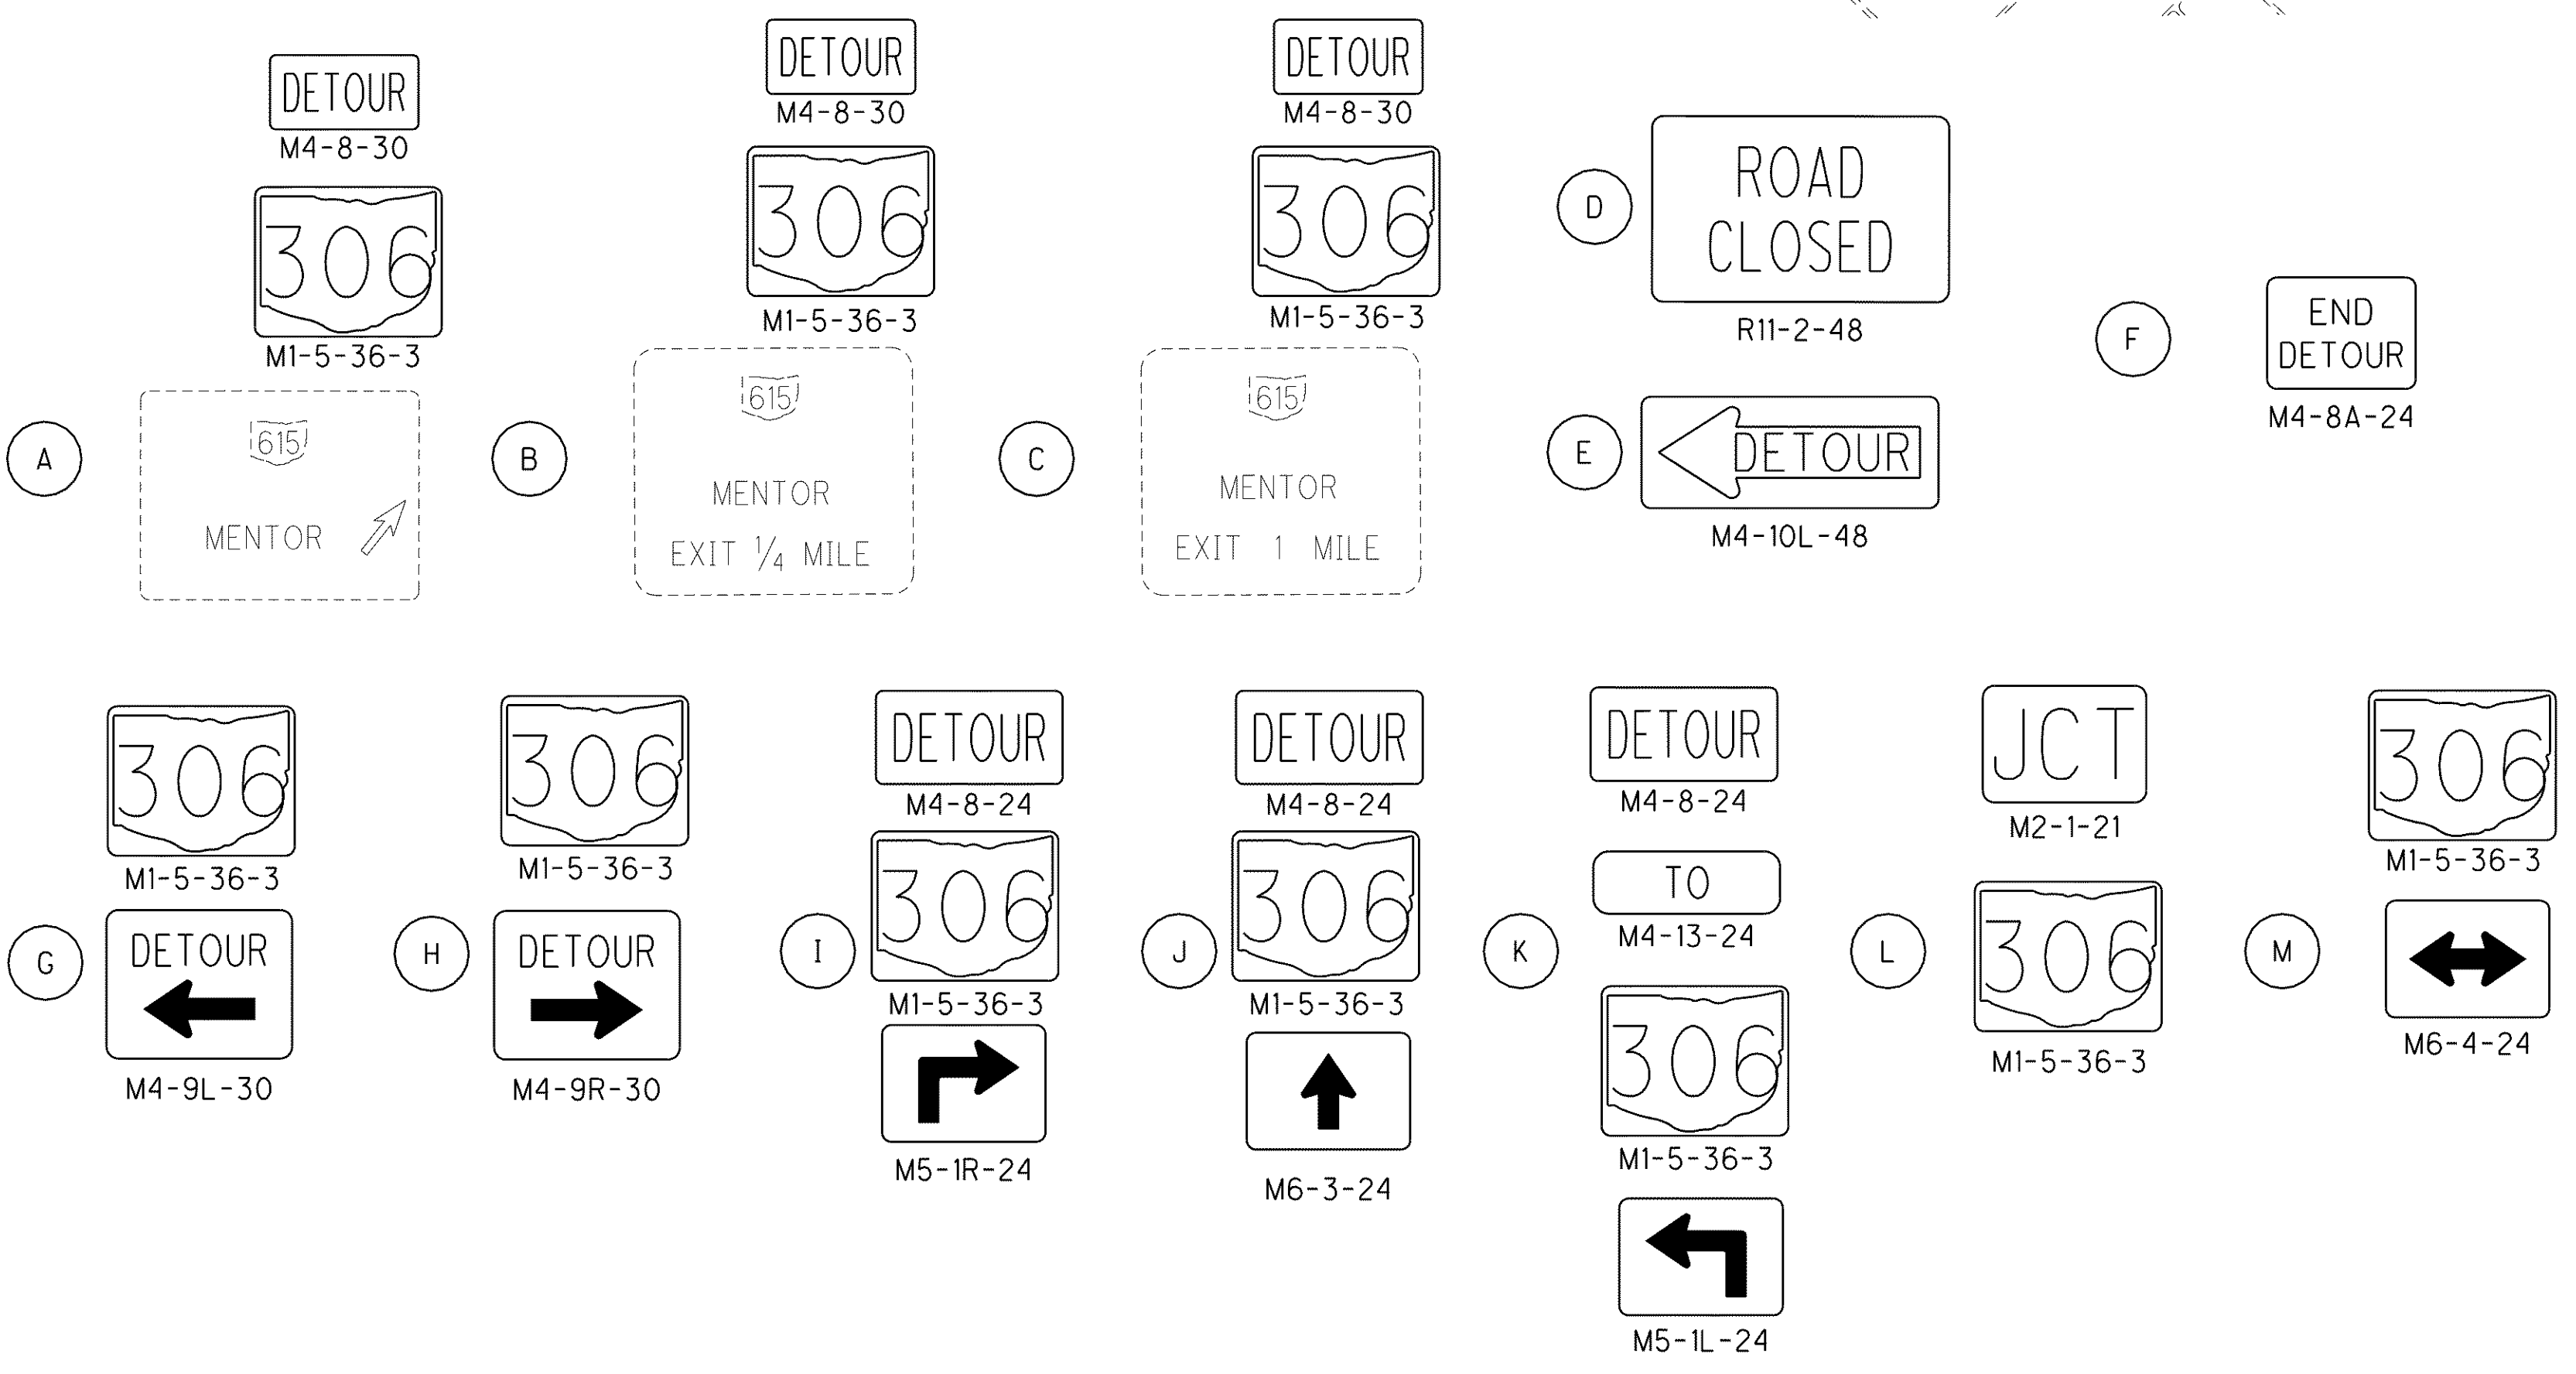

- NOTES:**
1. RAMP CLOSURES SHALL BE AS STD. DWG. MT-98.29 AND MT-101.60
 2. DETOUR SIGNING LOCATIONS SHALL BE AS PER OMUTCD
 3. ALL SIGNS FOR THE S.R. 306 INTERCHANGE SHALL BE OVERLAYED WITH A CLOSED PLAQUE WHEN THE DETOUR IS IN EFFECT
 4. WHENEVER THE CLOSURE OCCURS, THE TOTAL DETOUR SIGNING AS INDICATED ON THIS PLAN SHALL BE IMPLEMENTED
 5. DETOUR SIGNS SHALL BE UNCOVERED AND VISIBLE TO TRAFFIC ONLY WHEN THE RAMP CLOSURE IS IN EFFECT
 6. FOR RAMP I DETOUR, SEE SHEET 181.

LEGEND

⊥/π	SIGN
⊥	TYPE III BARRICADE
▨	WORK AREA
▬	DETOUR ROUTE

△ TYPE III BARRIER SET ADJACENT TO THE STREET FACING ONCOMING TRAFFIC