

CONSTRUCTION STEP 1

INTERSECTION: SOM CENTER RD. (S.R. 91) / RAMPS B & C

START UP START IN: Y/R FLASH; ● ALL RED ○ TIME FOR FLASH OR ALL RED <u>5</u> . FIRST PHASE(S): (2+6) COLOR DISPLAYED: GREEN		Dual Entry ● Rest in Red: Ring 1: ○ Ring 2: ○							
Overlap		A	B	C	D				
Phases		Controller Movement No.							
INTERVAL OF FEATURE		1	2	3	4	5	6	7	8
INTERSECTION MOVEMENT		↶	→	↷	↑	↵	←	↶	↓
MINIMUM GREEN TIME (SEC.)			15.0				15.0		
PASSAGE TIME (SEC.)									
MAXIMUM GREEN TIME (SEC.)		5.0	76.0				76.0		25.0
YELLOW CHANGE (SEC.)		3.0	3.0				3.0		3.0
ALL RED CLEARANCE (SEC.)		1.0	2.0				2.0		2.0
WALK (MIN.) (SEC.)									
PEDESTRIAN CLEARANCE (SEC.)									
RECALL	MAXIMUM (ON/OFF)								
	MINIMUM (ON/OFF)		ON				ON		
	PEDESTRIAN (ON/OFF)								

PROGRAM #1 - 7:00 AM - 10:00 AM (AM PEAK TIMING)

INTERSECTION: SOM CENTER RD. (S.R. 91) / RAMPS B & C



START UP START IN: Y/R FLASH; ● ALL RED ○ TIME FOR FLASH OR ALL RED <u>5</u> . FIRST PHASE(S): (2+6) COLOR DISPLAYED: GREEN		Dual Entry ● Rest in Red: Ring 1: ○ Ring 2: ○							
Overlap		A	B	C	D				
Phases		Controller Movement No.							
INTERVAL OF FEATURE		1	2	3	4	5	6	7	8
INTERSECTION MOVEMENT		↶	→	↷	↑	↵	←	↶	↓
MINIMUM GREEN TIME (SEC.)			15.0				15.0		
PASSAGE TIME (SEC.)									
MAXIMUM GREEN TIME (SEC.)			75.0				75.0		35.0
YELLOW CHANGE (SEC.)			3.0				3.0		3.0
ALL RED CLEARANCE (SEC.)			2.0				2.0		2.0
WALK (MIN.) (SEC.)									
PEDESTRIAN CLEARANCE (SEC.)									
RECALL	MAXIMUM (ON/OFF)								
	MINIMUM (ON/OFF)		ON				ON		
	PEDESTRIAN (ON/OFF)								

PROGRAM #1 - 3:00 PM - 7:00 PM (PM PEAK TIMING)

INTERSECTION: SOM CENTER RD. (S.R. 91) / RAMPS B & C

START UP START IN: Y/R FLASH; ● ALL RED ○ TIME FOR FLASH OR ALL RED <u>5</u> . FIRST PHASE(S): (2+6) COLOR DISPLAYED: GREEN		Dual Entry ● Rest in Red: Ring 1: ○ Ring 2: ○							
Overlap		A	B	C	D				
Phases		Controller Movement No.							
INTERVAL OF FEATURE		1	2	3	4	5	6	7	8
INTERSECTION MOVEMENT		↶	→	↷	↑	↵	←	↶	↓
MINIMUM GREEN TIME (SEC.)			15.0				15.0		
PASSAGE TIME (SEC.)									
MAXIMUM GREEN TIME (SEC.)		5.0	48.0				48.0		23.0
YELLOW CHANGE (SEC.)		3.0	3.0				3.0		3.0
ALL RED CLEARANCE (SEC.)		1.0	2.0				2.0		2.0
WALK (MIN.) (SEC.)									
PEDESTRIAN CLEARANCE (SEC.)									
RECALL	MAXIMUM (ON/OFF)								
	MINIMUM (ON/OFF)		ON				ON		
	PEDESTRIAN (ON/OFF)								

PROGRAM #2 - 10:00 AM - 3:00 PM (MIDDAY PEAK AND FREE TIMINGS)

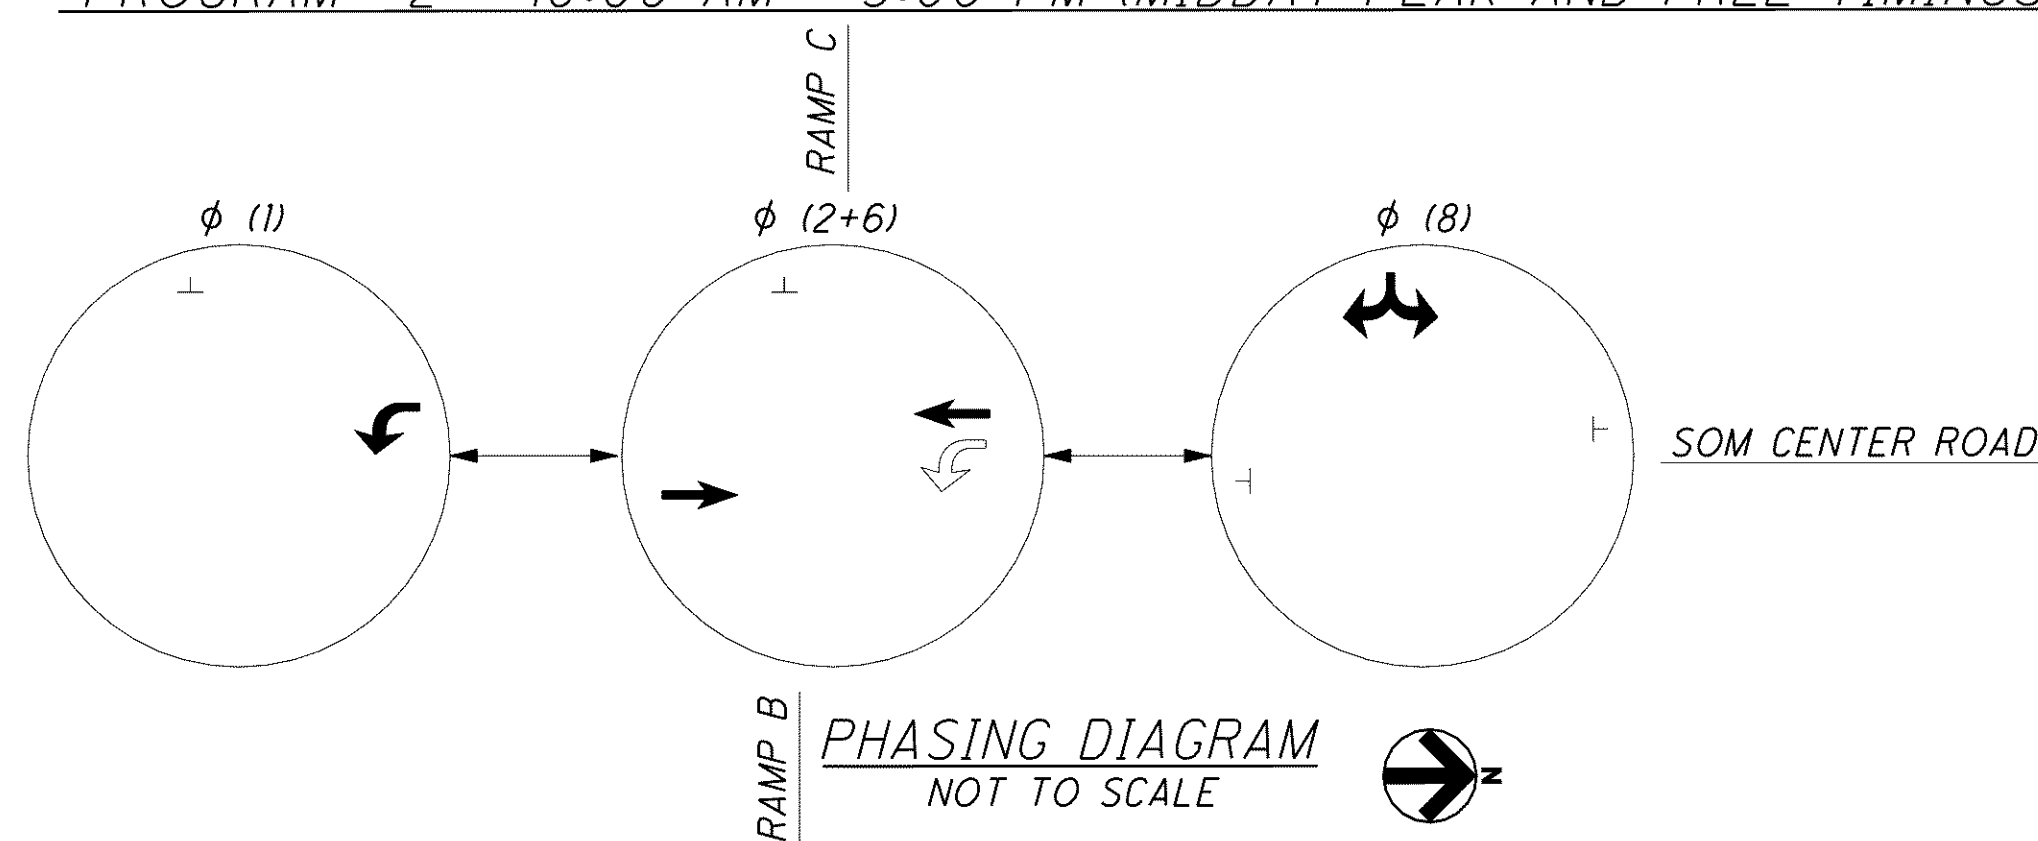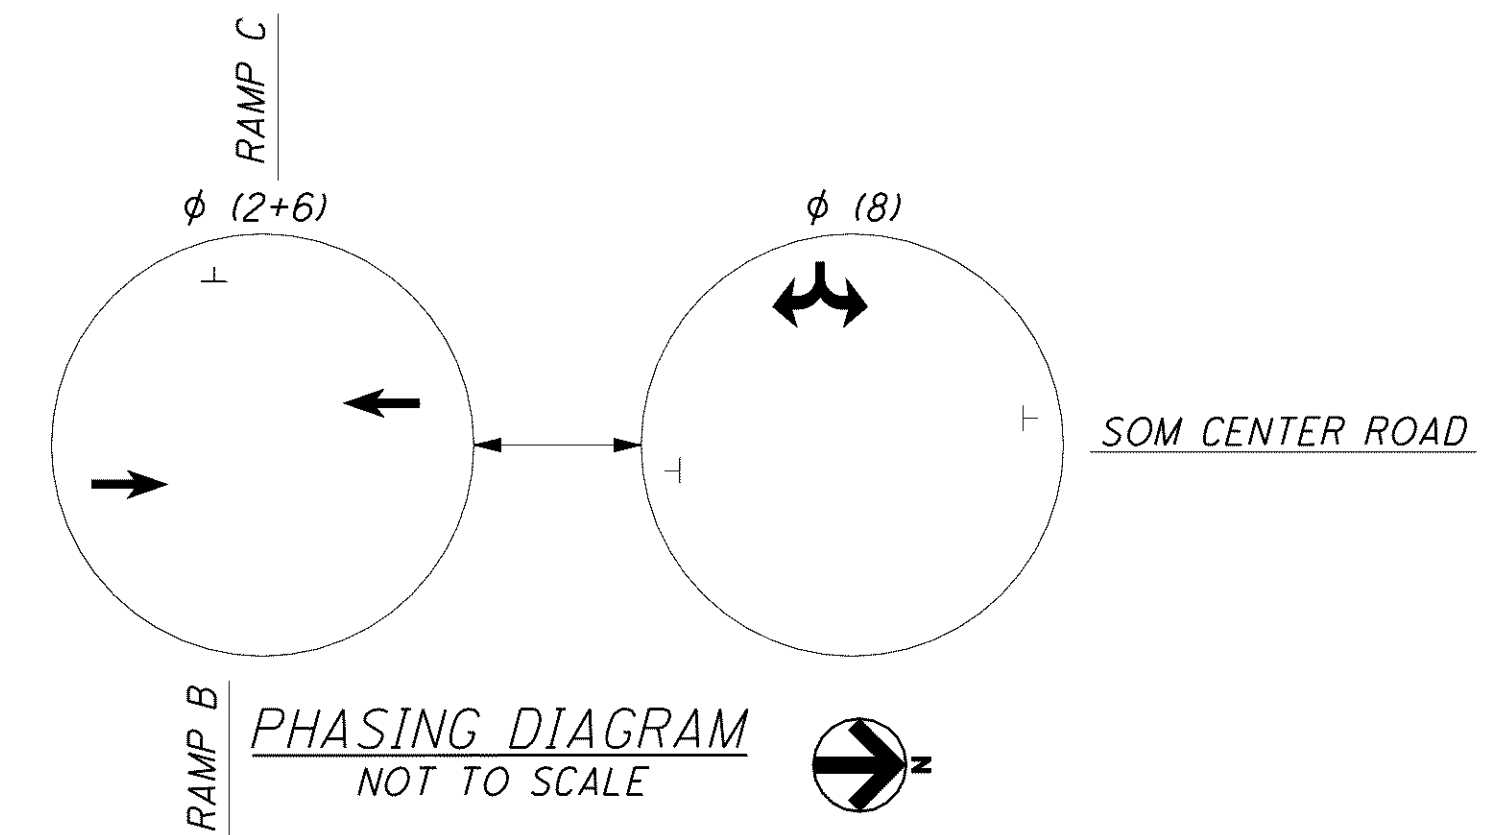

\\Akrn01\Data\Civil\2004108\00\13486\mot\sheet\13486\H009.dgn 6/16/2008 7:57:07 AM svarrecchia

CALCULATED
TRR
CHECKED
MAH

TEMPORARY SIGNAL DETAIL - STAGE 3 PHASE B
SOM CENTER RD. (S.R. 91) / RAMPS B & C INTERSECTION

LAK-2-3.32

194
1679