


NOTES: 1. FOR PAVEMENT MARKING LEGEND SEE SHEET 56.

2. CONTRACTOR SHALL REMOVE ALL EXISTING CONFLICTING PAVEMENT MARKINGS IN ACCORDANCE WITH 614.11.

3. ACCESS TO RESIDENTIAL AND COMMERCIAL PROPERTIES SHALL BE MAINTAINED AT ALL TIMES.

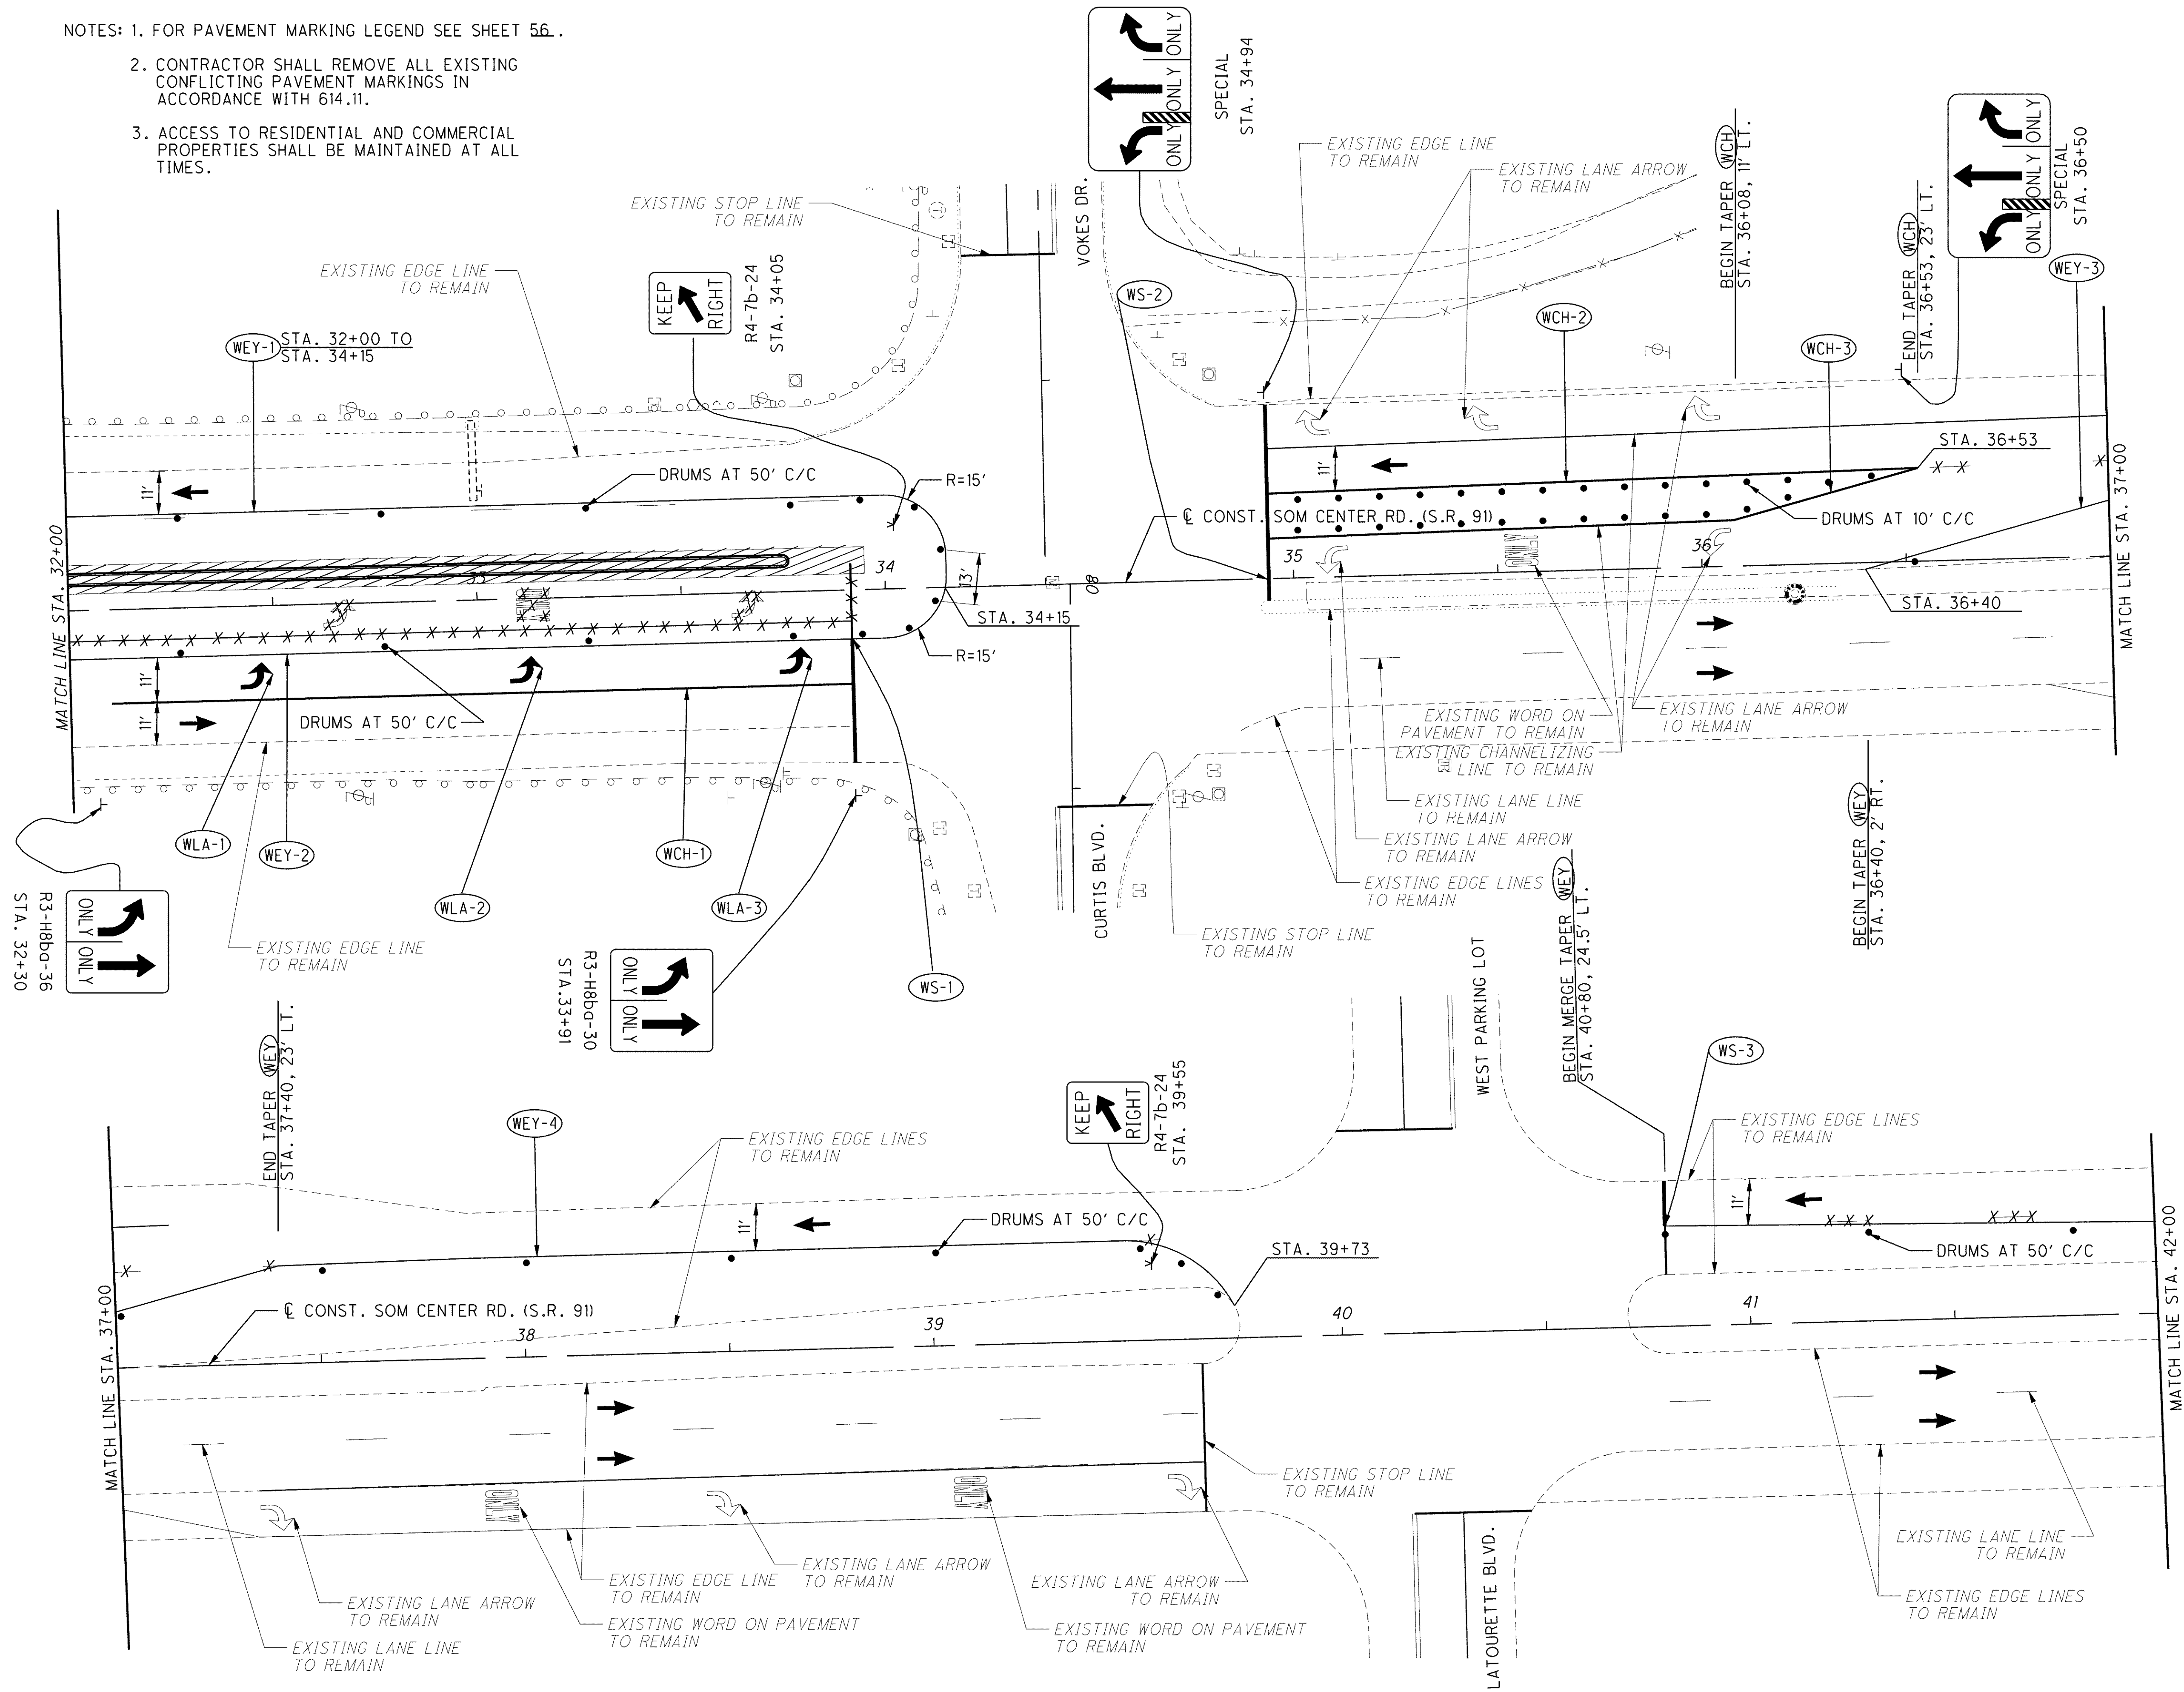

\\Akrn01\Civil\2004108\00\13486\mot\sheets\13486MP91A5.dgn 6/16/2008 8:07:23 AM svarrecchia

STA. 32+00
 R3-8b-36
 9C-08H-C
 ONLY ONLY ONLY


STA. 33+91
 R3-8b-30
 ONLY ONLY ONLY

STA. 39+55
 R4-7b-24
 ONLY ONLY ONLY

STA. 36+40, 2' RT.
 ONLY ONLY ONLY

STA. 36+50
 SPECIAL
 ONLY ONLY ONLY

STA. 34+94
 SPECIAL
 ONLY ONLY ONLY

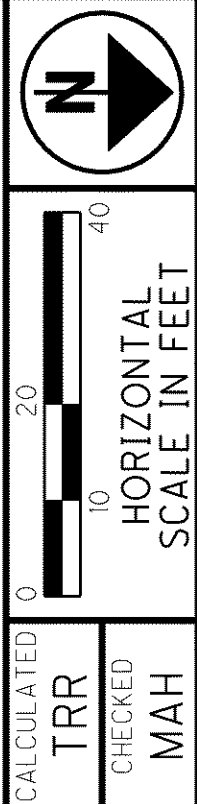

CALCULATED TRR CHECKED MAH
MAINTENANCE OF TRAFFIC - SOM CENTER RD. (S.R. 91)
STAGE 3 PHASE B STEP 1 - STA. 32+00 TO STA. 42+00

LAK-2-3.32

204
1679