


\\Akrn01\Data\Civil\2004108\00\13486\mot\sheets\13486MP91B2.dgn 6/16/2008 8:09:57 AM svarrecchia

- NOTES: 1. FOR PAVEMENT MARKING LEGEND SEE SHEET 56 .
2. CONTRACTOR SHALL REMOVE ALL EXISTING CONFLICTING PAVEMENT MARKINGS IN ACCORDANCE WITH 614.11.
3. ACCESS TO RESIDENTIAL AND COMMERCIAL PROPERTIES SHALL BE MAINTAINED AT ALL TIMES.

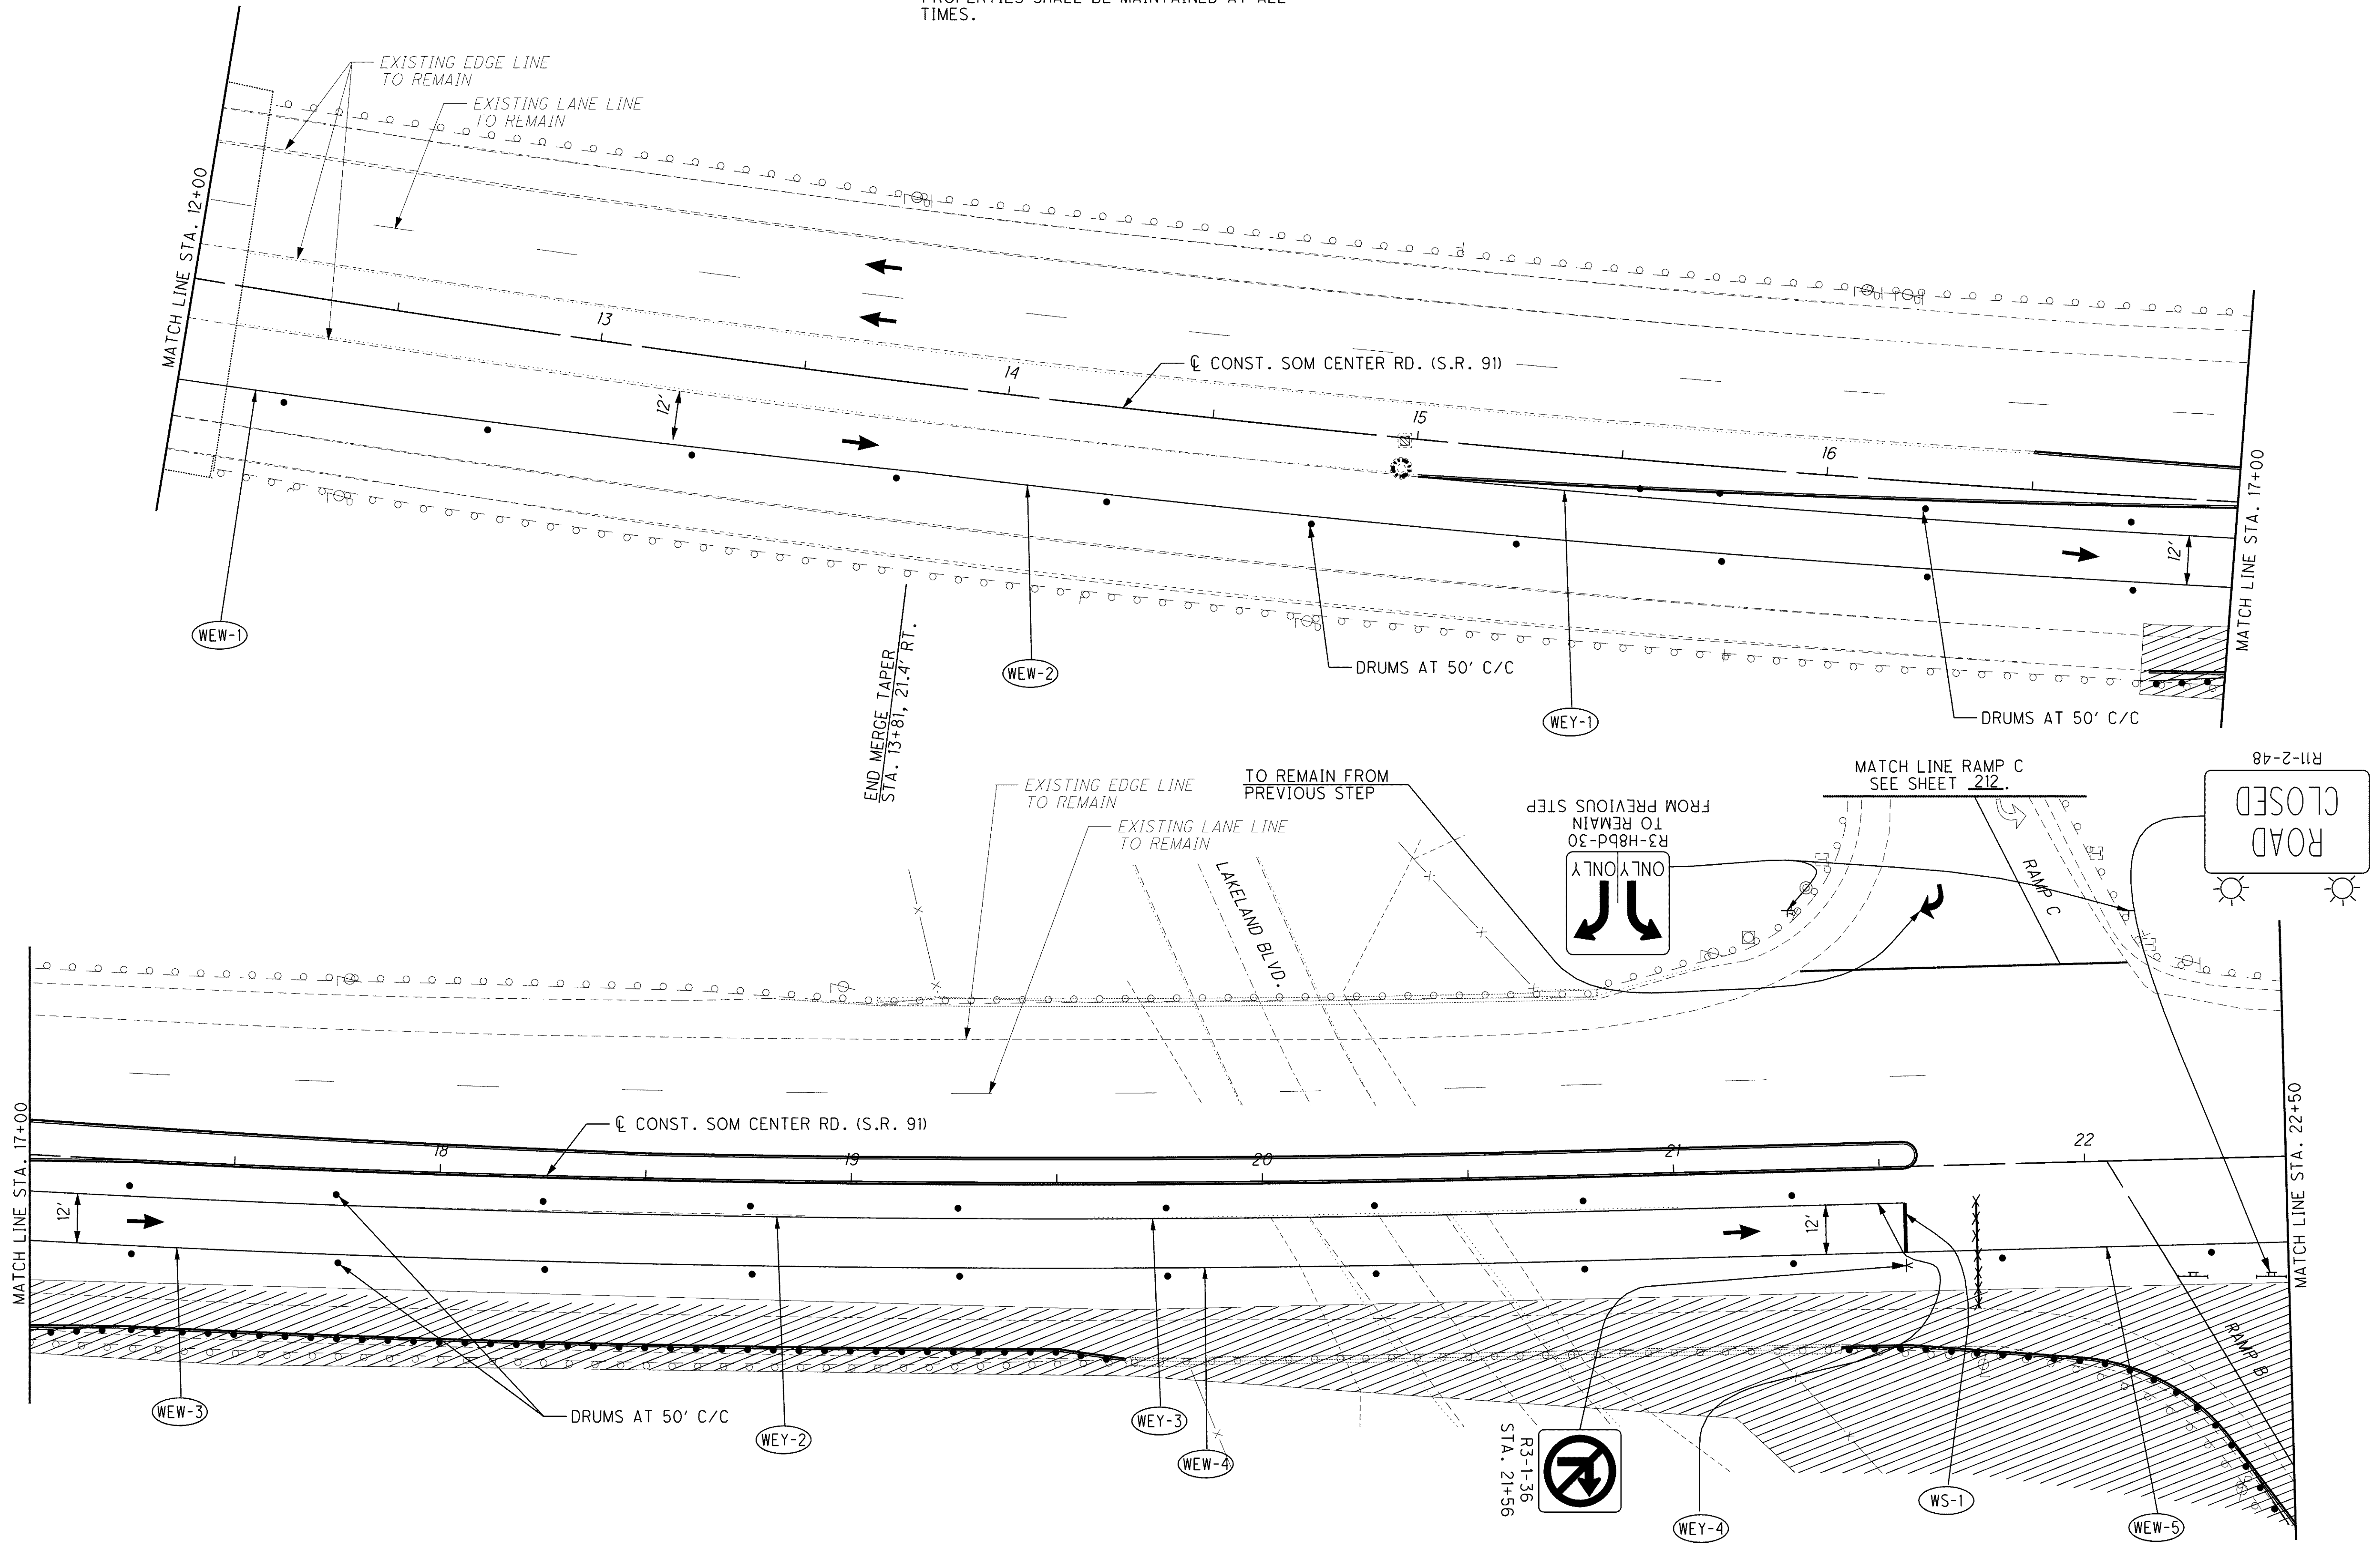

CALCULATED  
TRR  
CHECKED  
MAH

0 20 40  
HORIZONTAL  
SCALE IN FEET

N

**MAINTENANCE OF TRAFFIC - SOM CENTER RD. (S.R. 91)**  
**STAGE 3 PHASE B STEP 2A - STA. 12+00 TO STA. 22+50**

**LAK-2-3.32**