
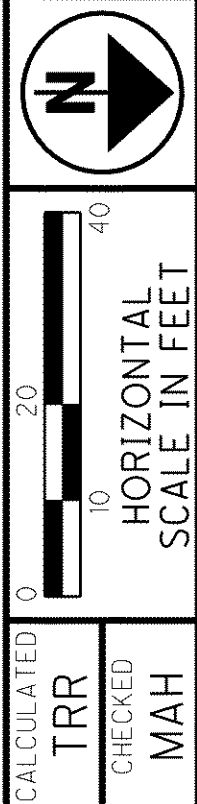


\\Akrn01\Data\Civil\2004108\00\13486\mot\sheets\13486MPg1C1.dgn 6/16/2008 8:19:06 AM svarracchia

NOTES: 1. FOR PAVEMENT MARKING LEGEND SEE SHEET 56.

2. CONTRACTOR SHALL REMOVE ALL EXISTING CONFLICTING PAVEMENT MARKINGS IN ACCORDANCE WITH 614.11.

3. ACCESS TO RESIDENTIAL AND COMMERCIAL PROPERTIES SHALL BE MAINTAINED AT ALL TIMES.

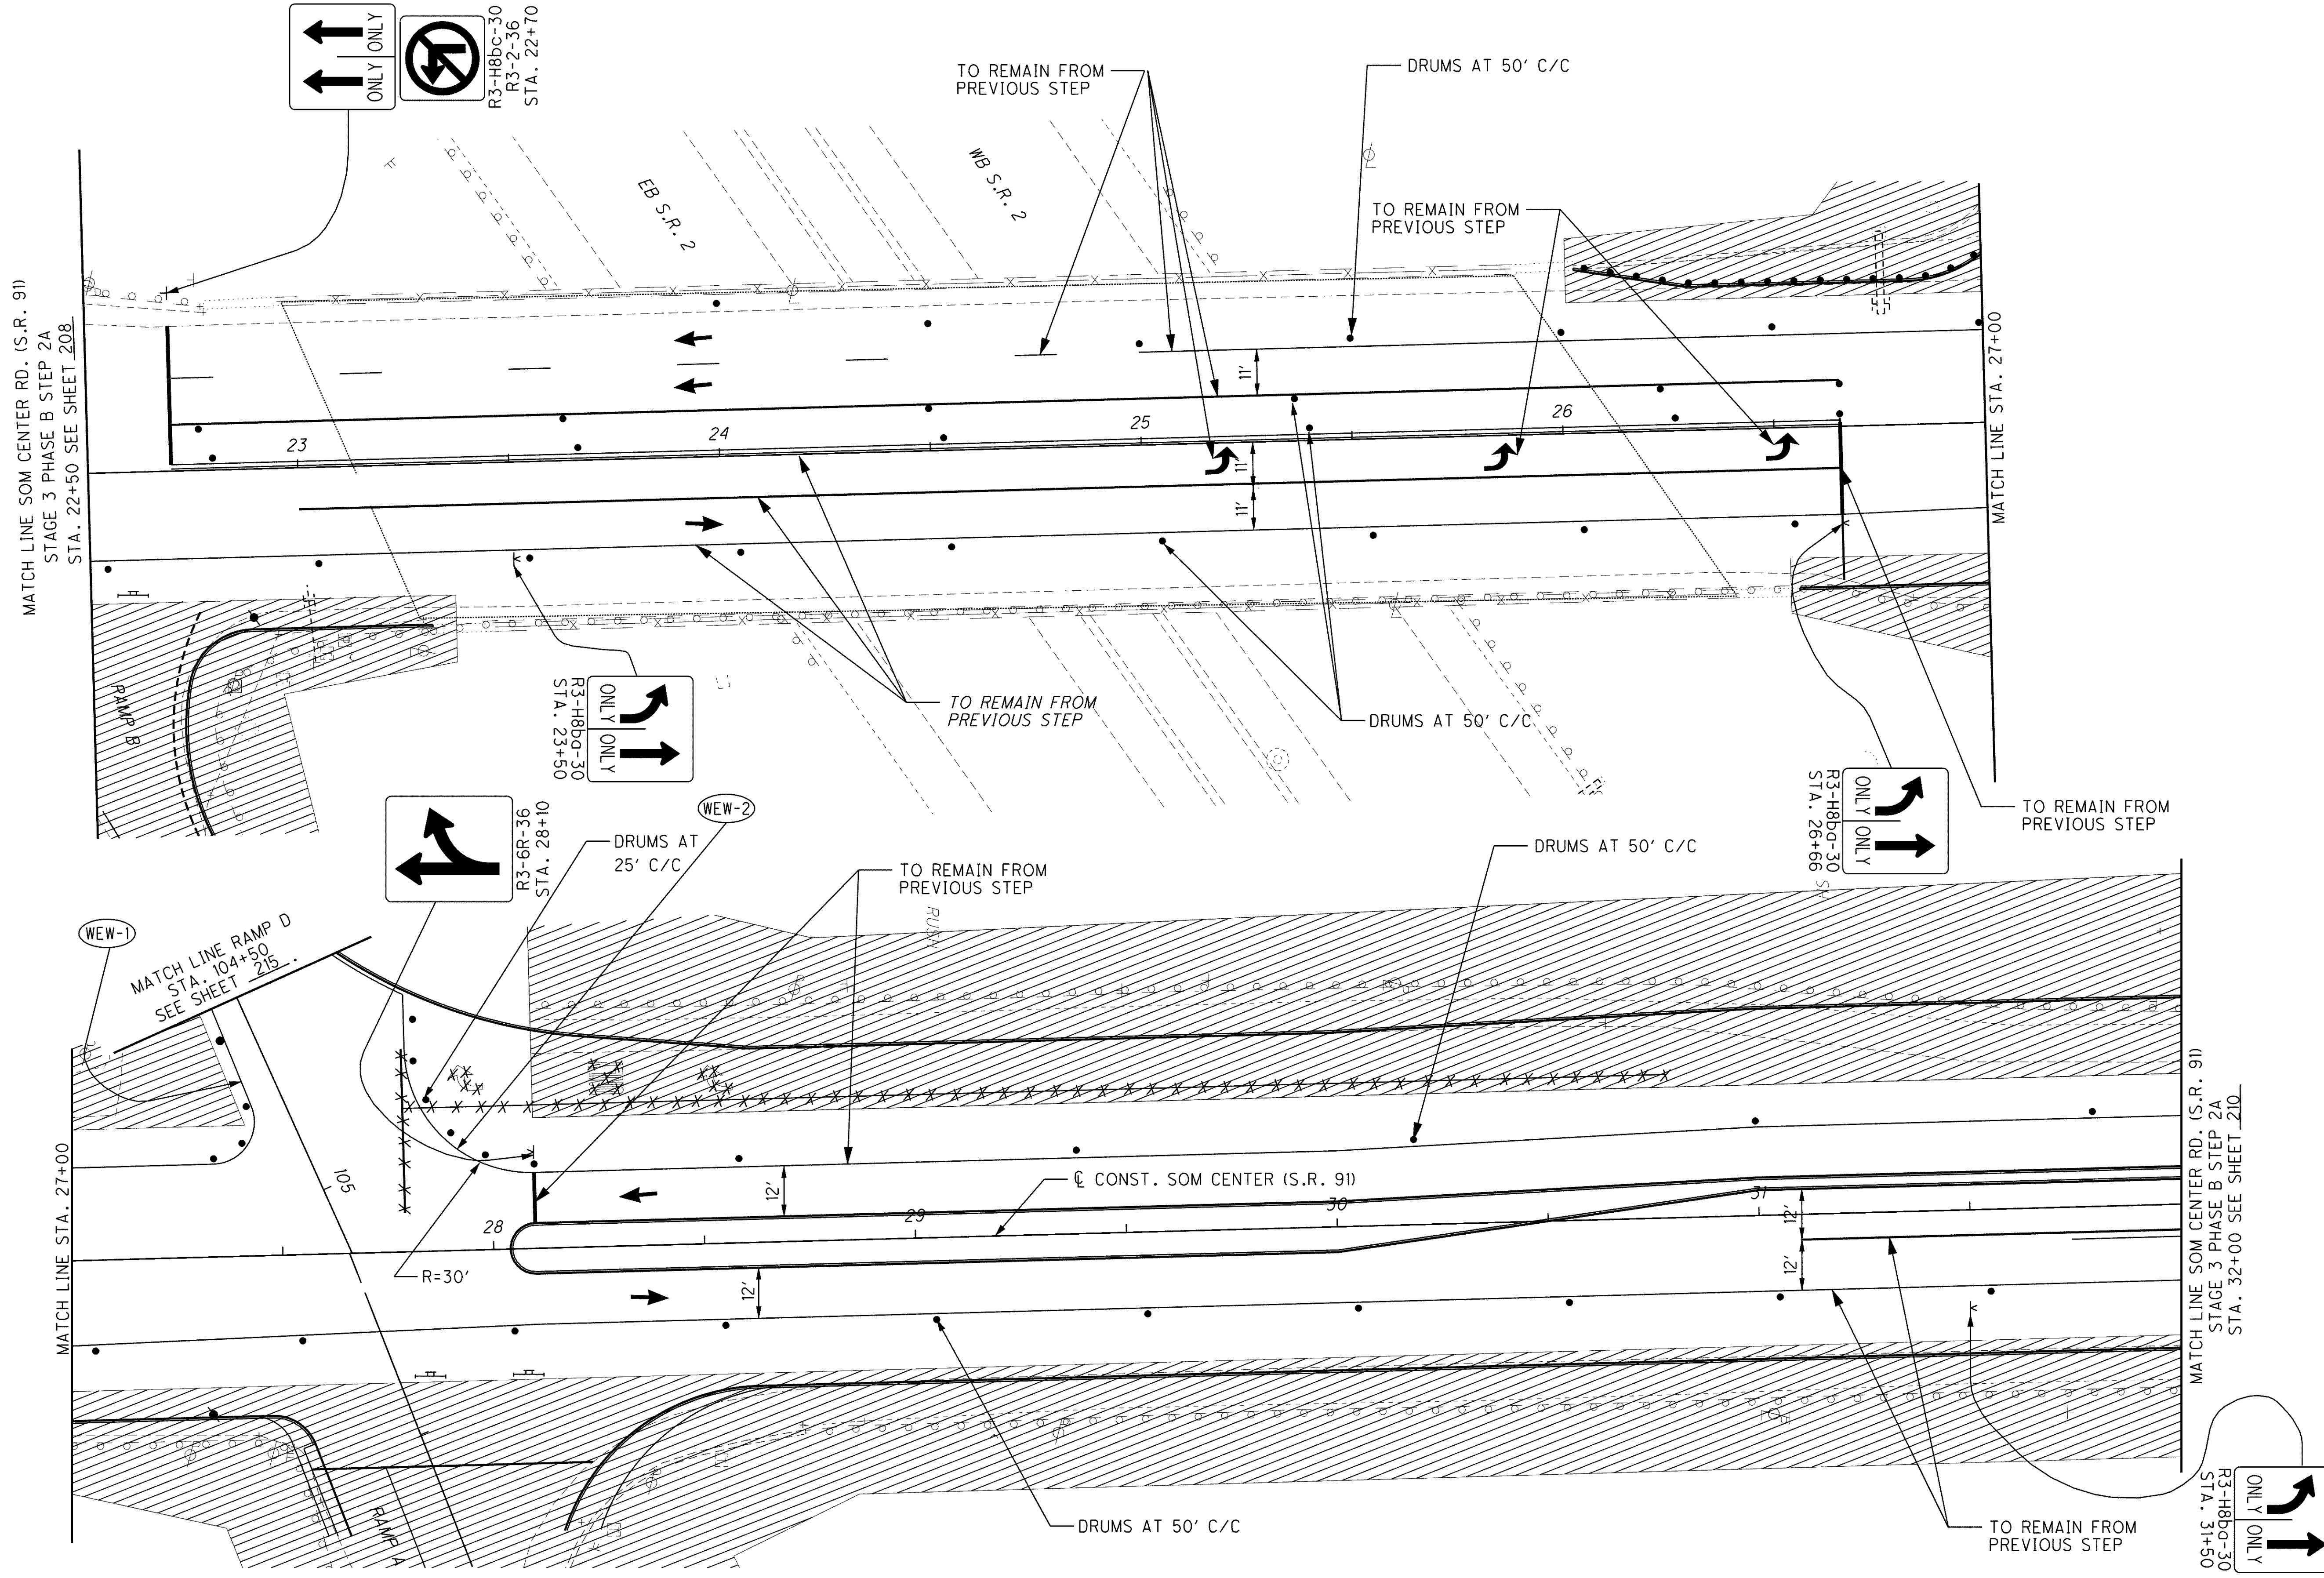

CALCULATED
 TRR
 CHECKED
 MAH

MAINTENANCE OF TRAFFIC - SOM CENTER RD. (S.R. 91)
STAGE 3 PHASE B STEP 2B - STA. 22+50 TO STA. 32+00

LAK-2-3.32

214
 1679