


g:\project\lak\13486\mot\sheets\13486MPLNA2.dgn 6/23/2008 11:24:45 AM jmoderia

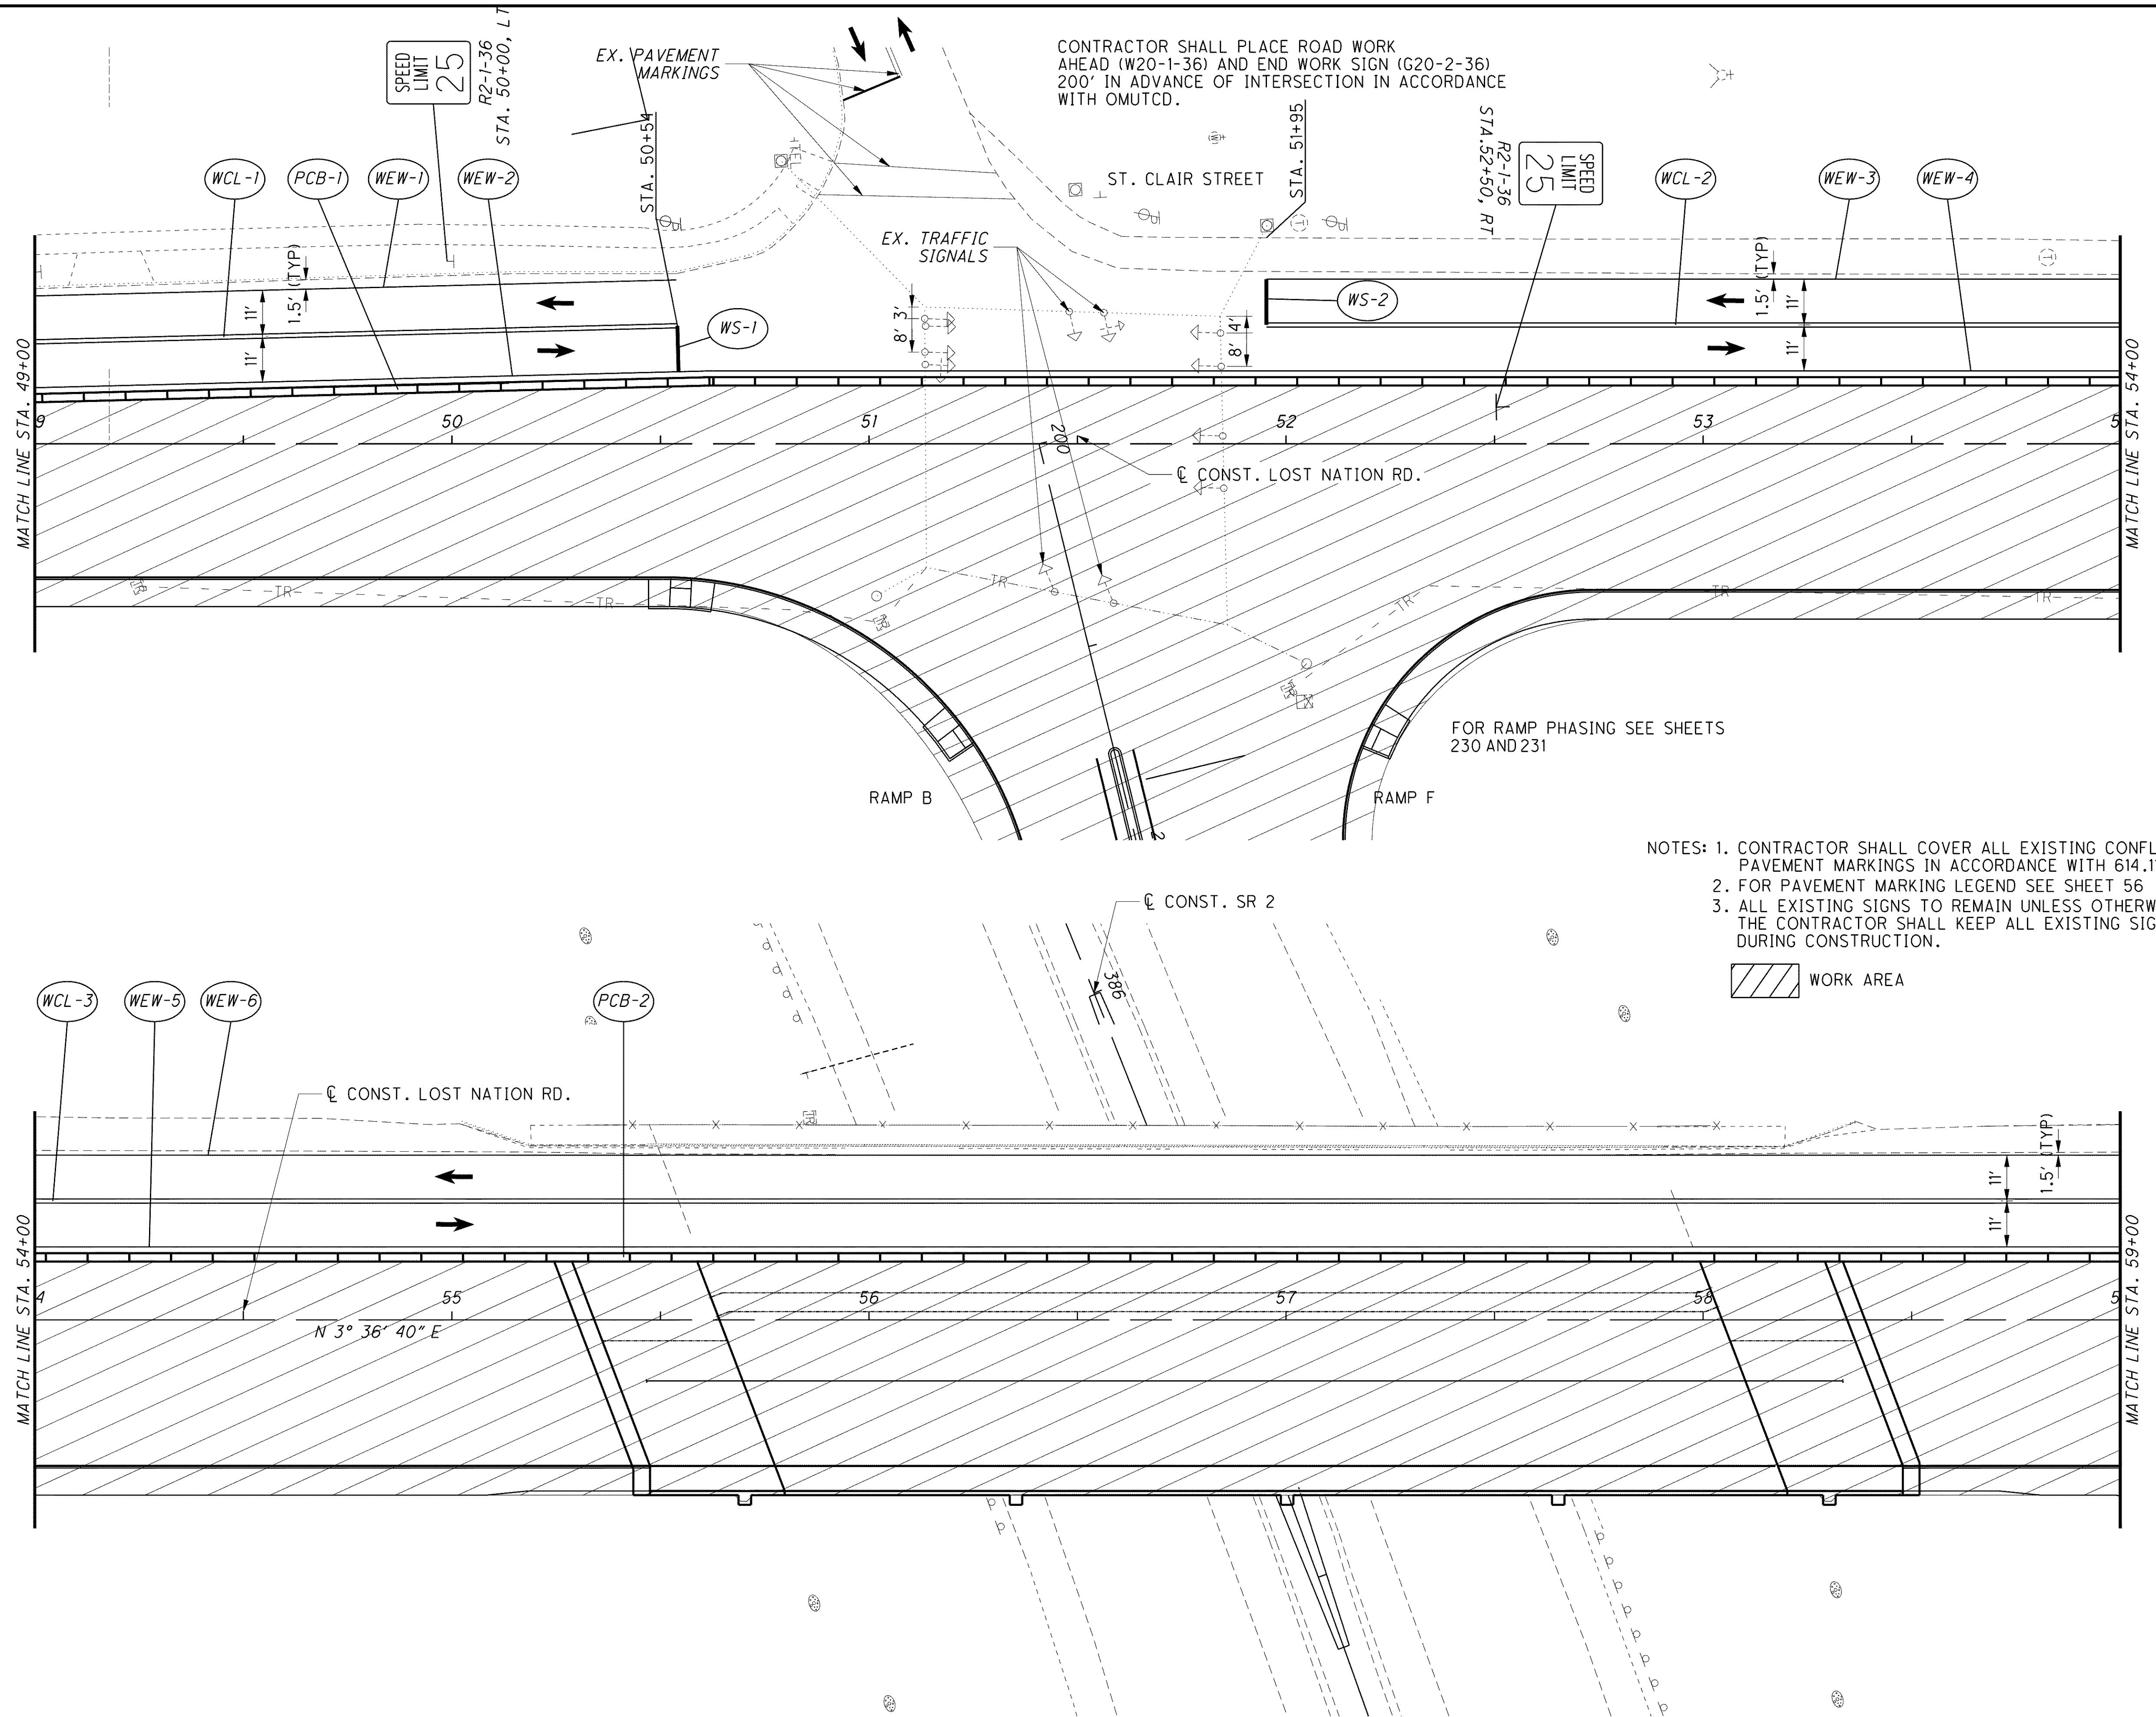

CALCULATED
JMM
CHECKED
DRJ

0 10 20 40
HORIZONTAL
SCALE IN FEET

N

M.O.T. - LOST NATION RD. STAGE 1
PHASE B STEP 3 - STA. 49+00 TO STA. 59+00

LAK-2-3.32