

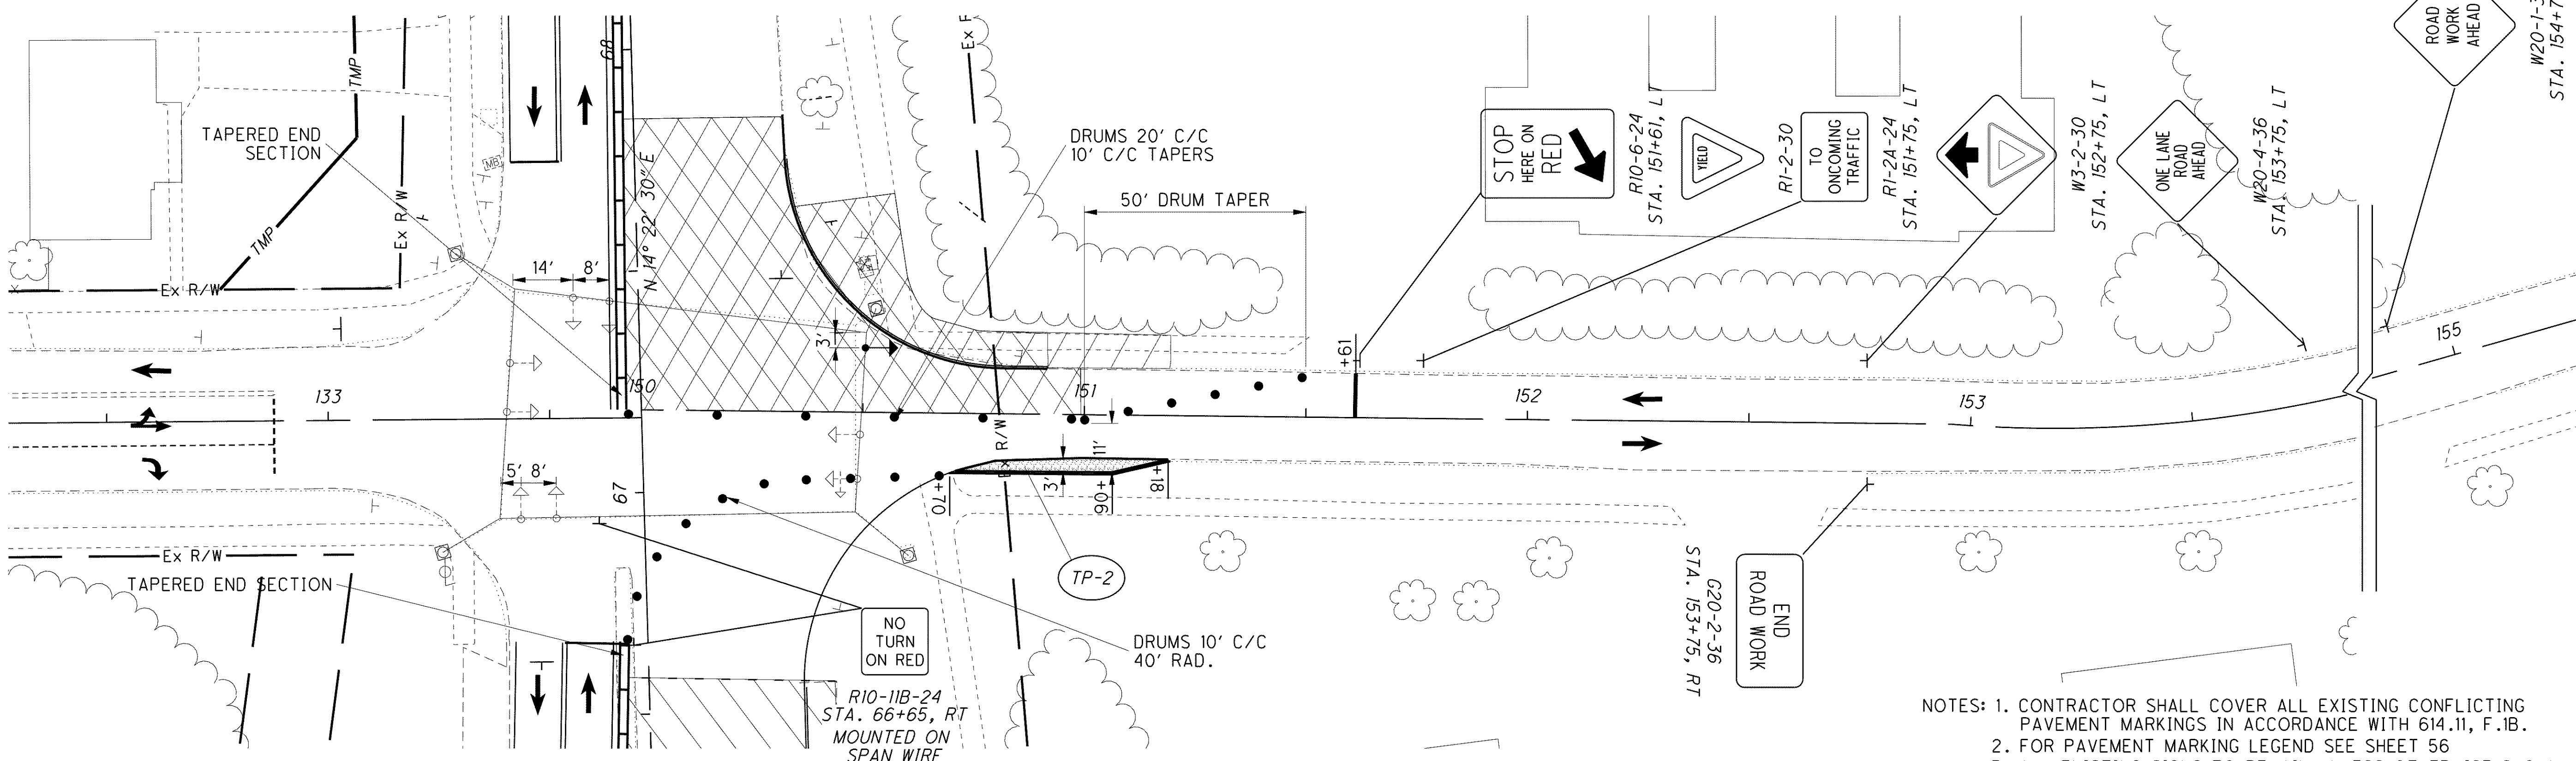


NOTE:
DURING TIMES WHEN OPERATIONS BY THE CONTRACTOR ARE NEAR THE C
OF OAK HILL LANE, FLAGGERS SHALL BE USED TO MAINTAIN TRAFFIC IN
ACCORDANCE WITH THE OMTCD.

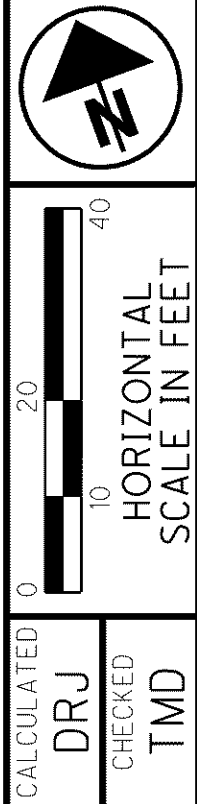

NOTE:
ONCE THE NORTHEAST CORNER IS COMPLETE THE CONTRACTOR SHALL SET UP THE WORKZONE AS
DETAILED ABOVE TO COMPLETE THE CURB ON
THE SOUTHEAST CORNER.

- NOTES:
1. CONTRACTOR SHALL COVER ALL EXISTING CONFLICTING PAVEMENT MARKINGS IN ACCORDANCE WITH 614.11, F.I.B.
 2. FOR PAVEMENT MARKING LEGEND SEE SHEET 56
 3. ALL EXISTING SIGNS TO REMAIN UNLESS OTHERWISE SHOWN, THE CONTRACTOR SHALL KEEP ALL EXISTING SIGNS VISIBLE DURING CONSTRUCTION.

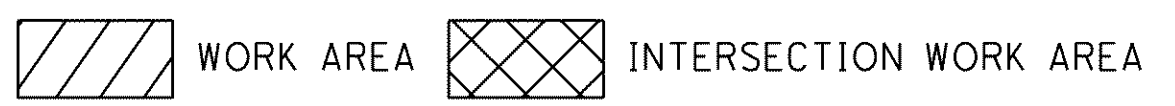

OAK HILL LANE MAINTENANCE OF TRAFFIC
 LOST NATION RD - STAGE 1 PHASE B STEP 3

LAK-2-3.32

228
 1679

o:\project\lak\13486\mot\sheet\13486MPLNA5.dgn 6/23/2008 11:25:12 AM jmoderia