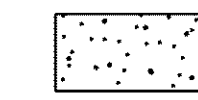
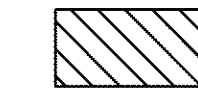



FOR LOST NATION ROAD
 MAINTENANCE OF TRAFFIC
 PLANS SEE SHEETS 224 TO 235

- NOTE: 1. FOR PAVEMENT MARKING LEGEND SEE SHEET 56
 2. ALL EXISTING SIGNS TO REMAIN UNLESS OTHERWISE SHOWN,
 THE CONTRACTOR SHALL KEEP ALL EXISTING SIGNS VISIBLE
 DURING CONSTRUCTION.
 3. FOR DETOUR PLAN SEE SHEET 179 .


LEGEND OF WORK

-  ITEM 614 ASPHALT CONCRETE FOR MAINTAINING TRAFFIC
-  WORK AREA

NOTE:
 THE REMAINING PORTION OF
 RAMP B AND RAMP F SHALL
 BE CONSTRUCTED IN STAGE 2
 PHASE D

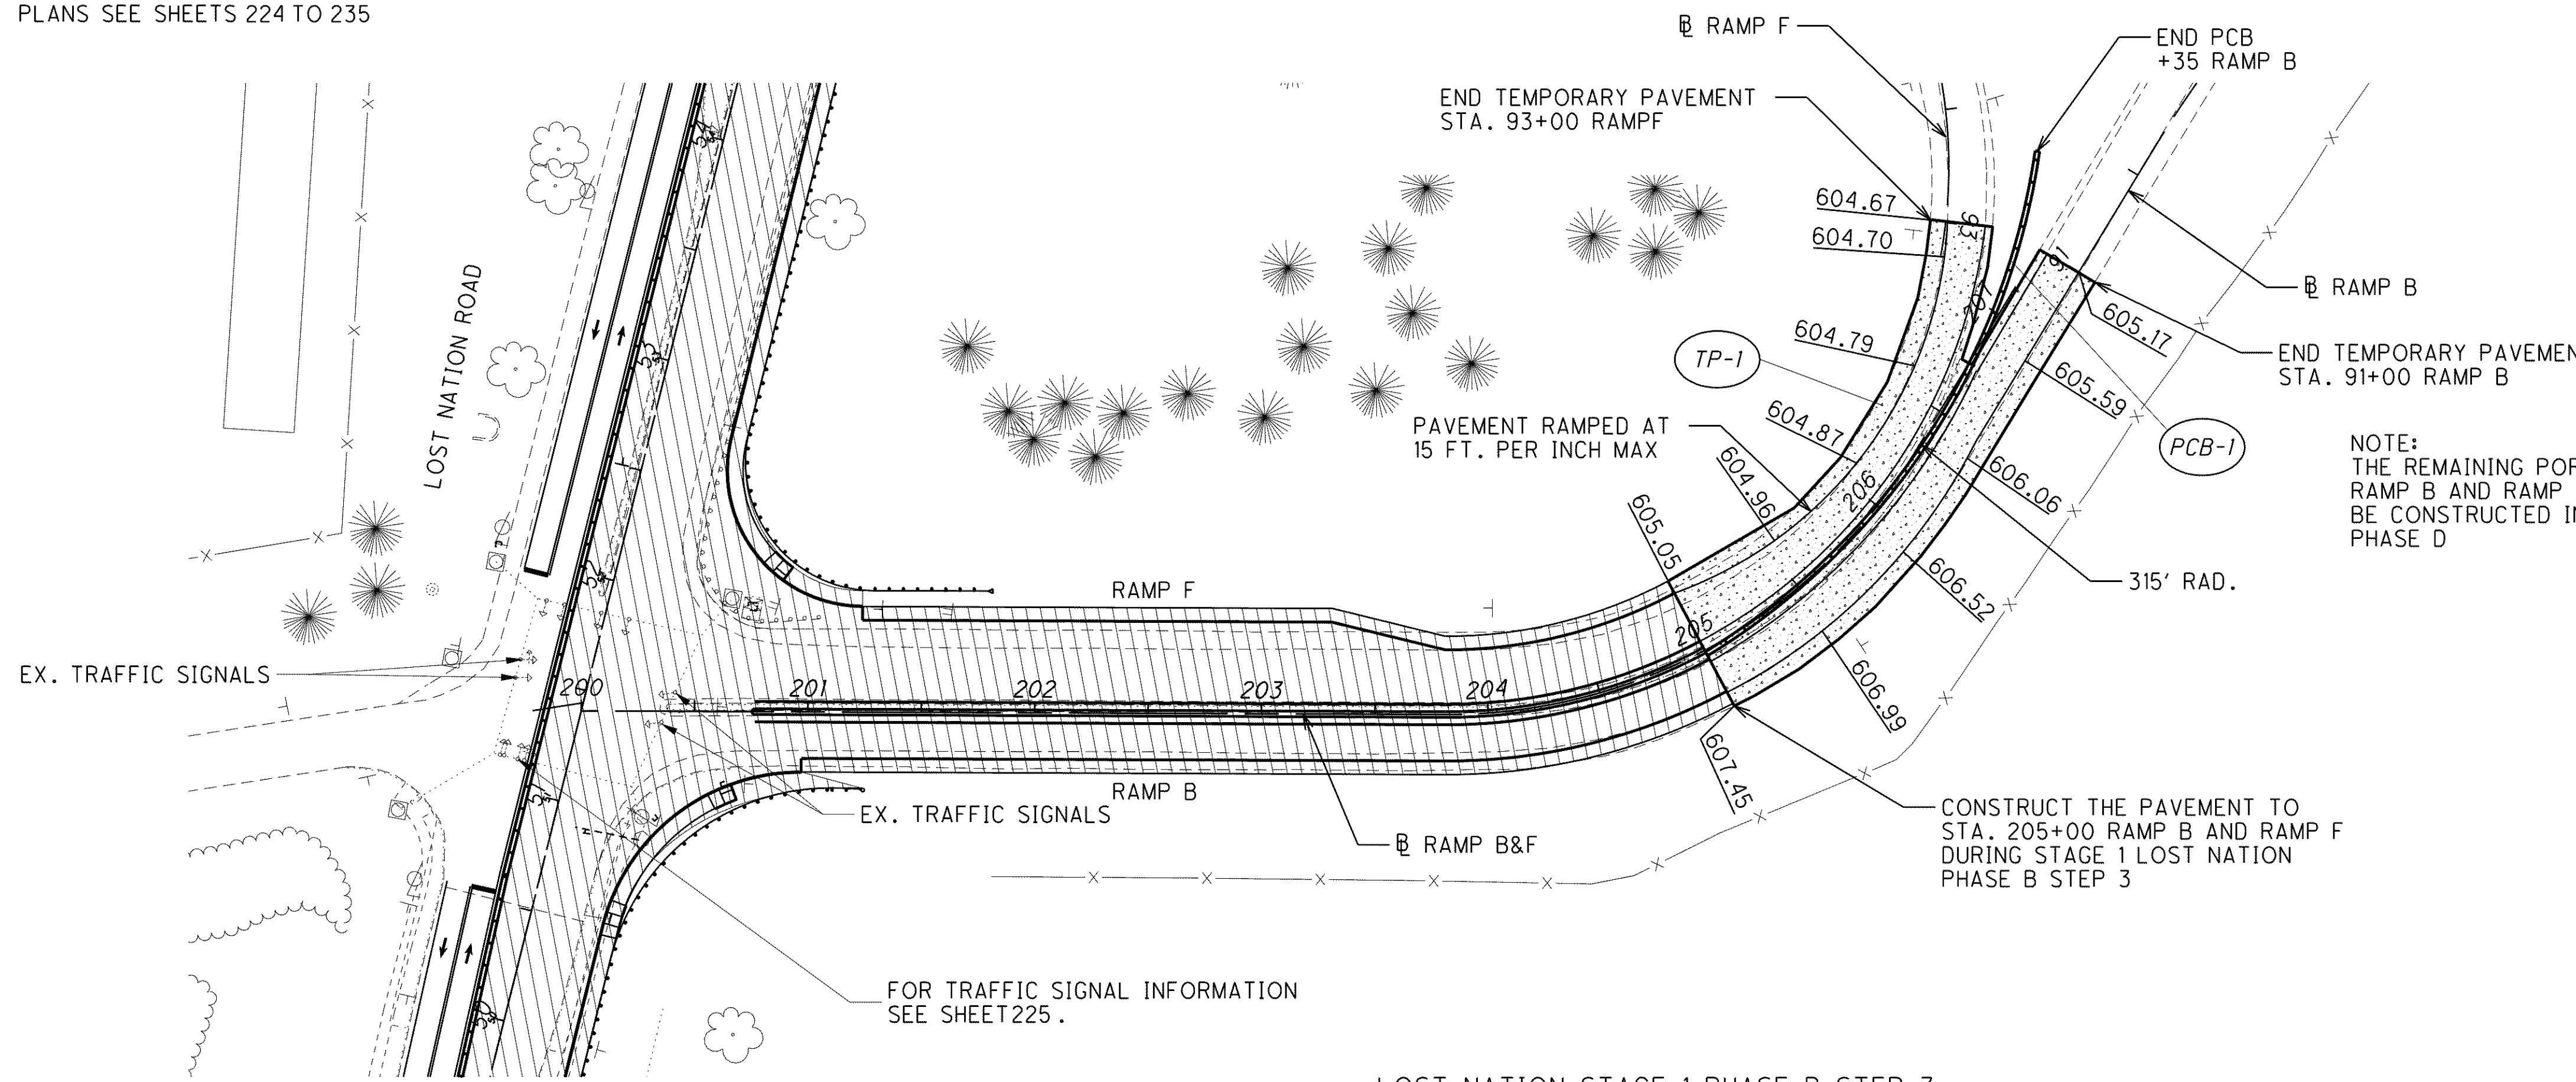

LOST NATION STAGE 1 PHASE B STEP 3
 WHEN RAMP ARE CLOSED

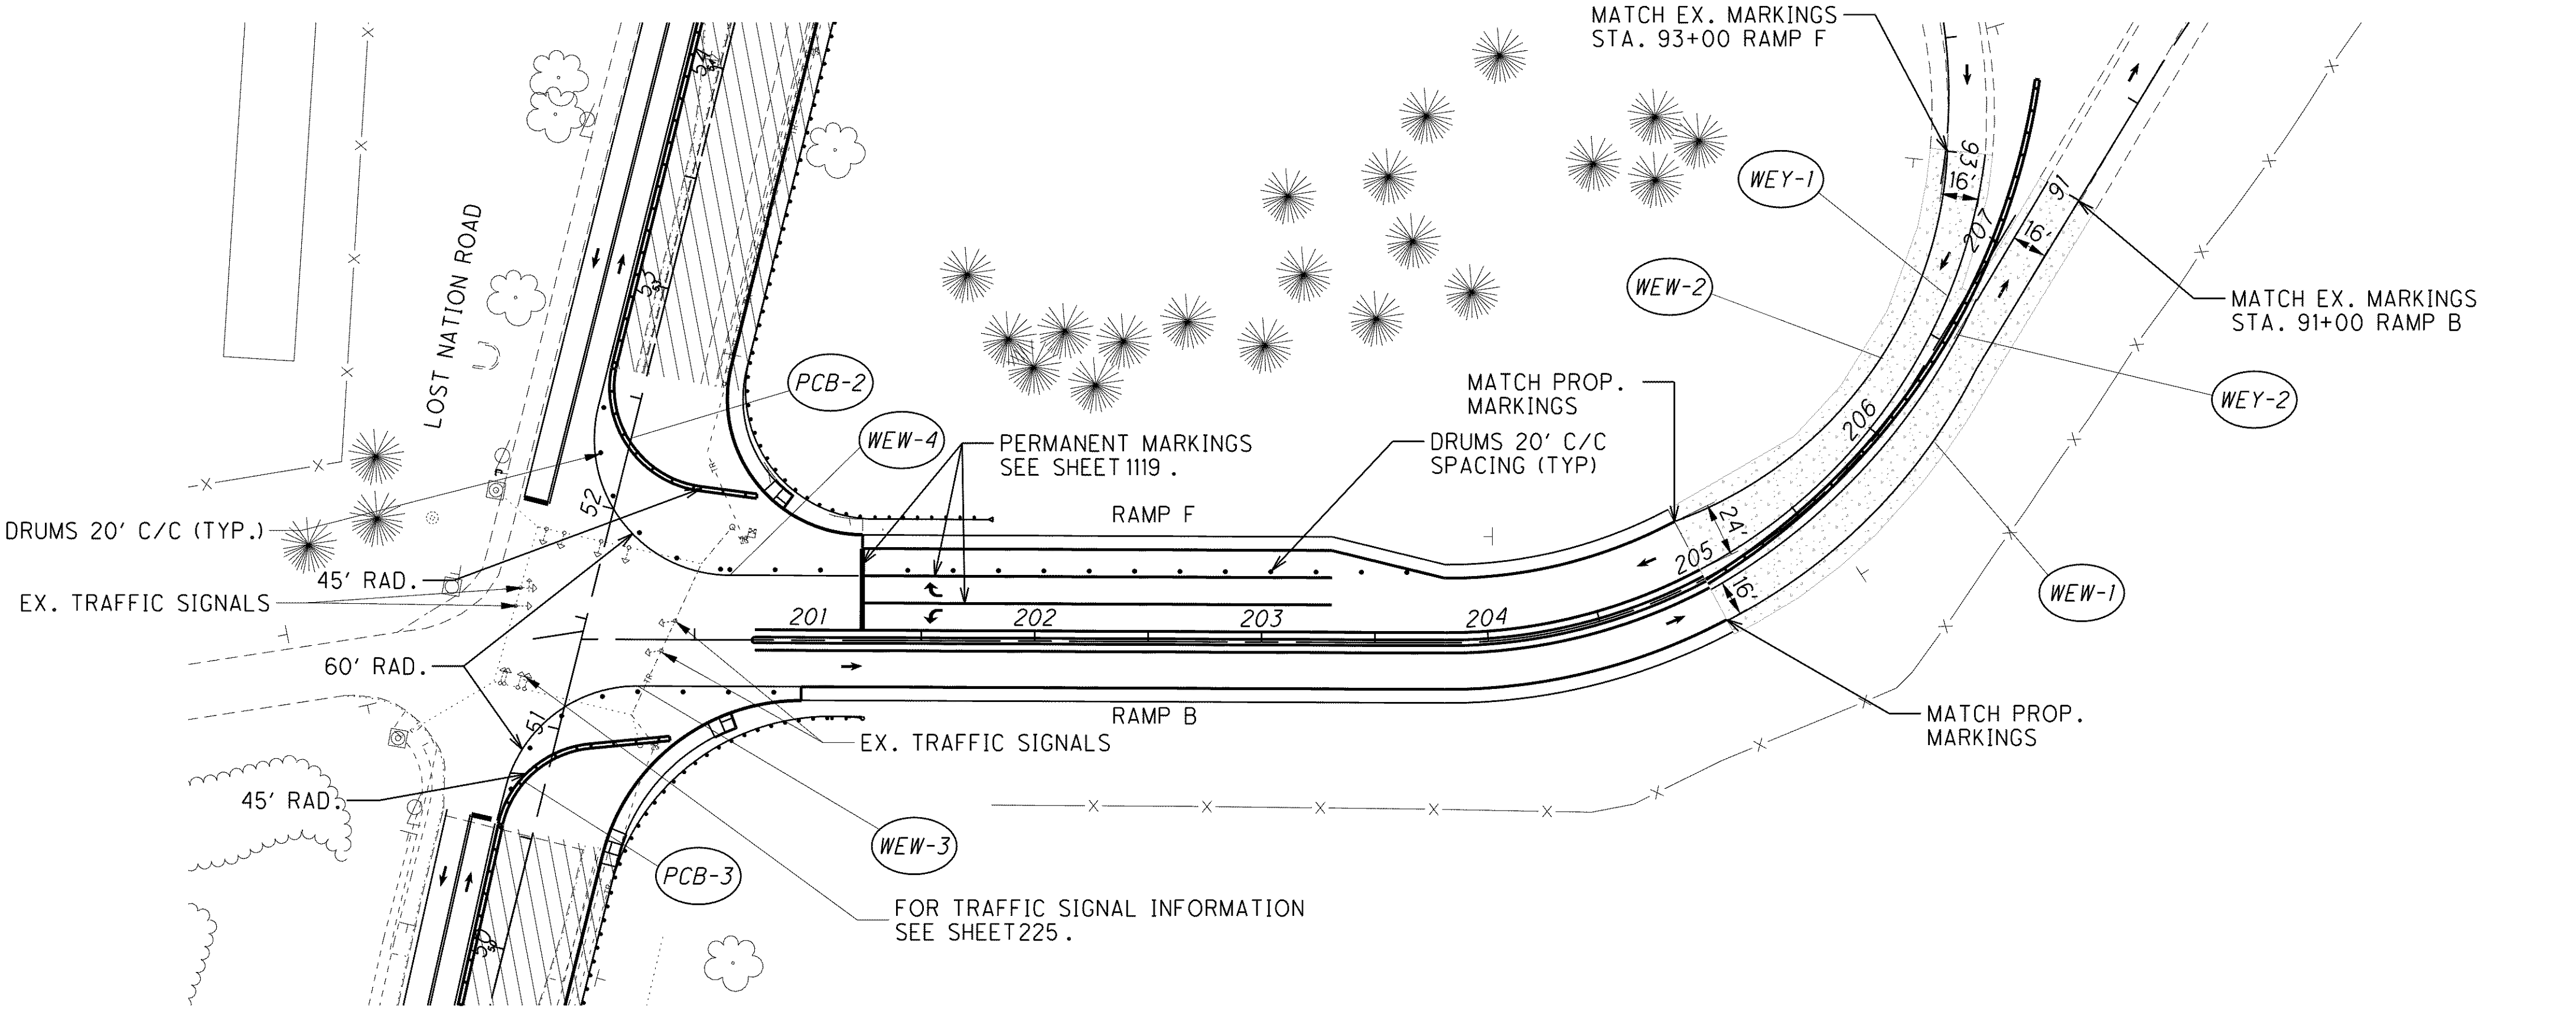

LOST NATION STAGE 1 PHASE B STEP 3
 WHEN RAMP ARE OPEN

CALCULATED DRJ
 CHECKED TMD

0 25 50 100
 HORIZONTAL SCALE IN FEET

MAINTENANCE OF TRAFFIC - STAGE 1 PHASE B
 STEP 3 - LOST NATION ROAD RAMP B & F

LAK-2-3.32

231
 1679

o:\project\lak\13486\mot\sheet\13486MPLNA7.dgn 6/23/2008 11:26:30 AM jmoderia