
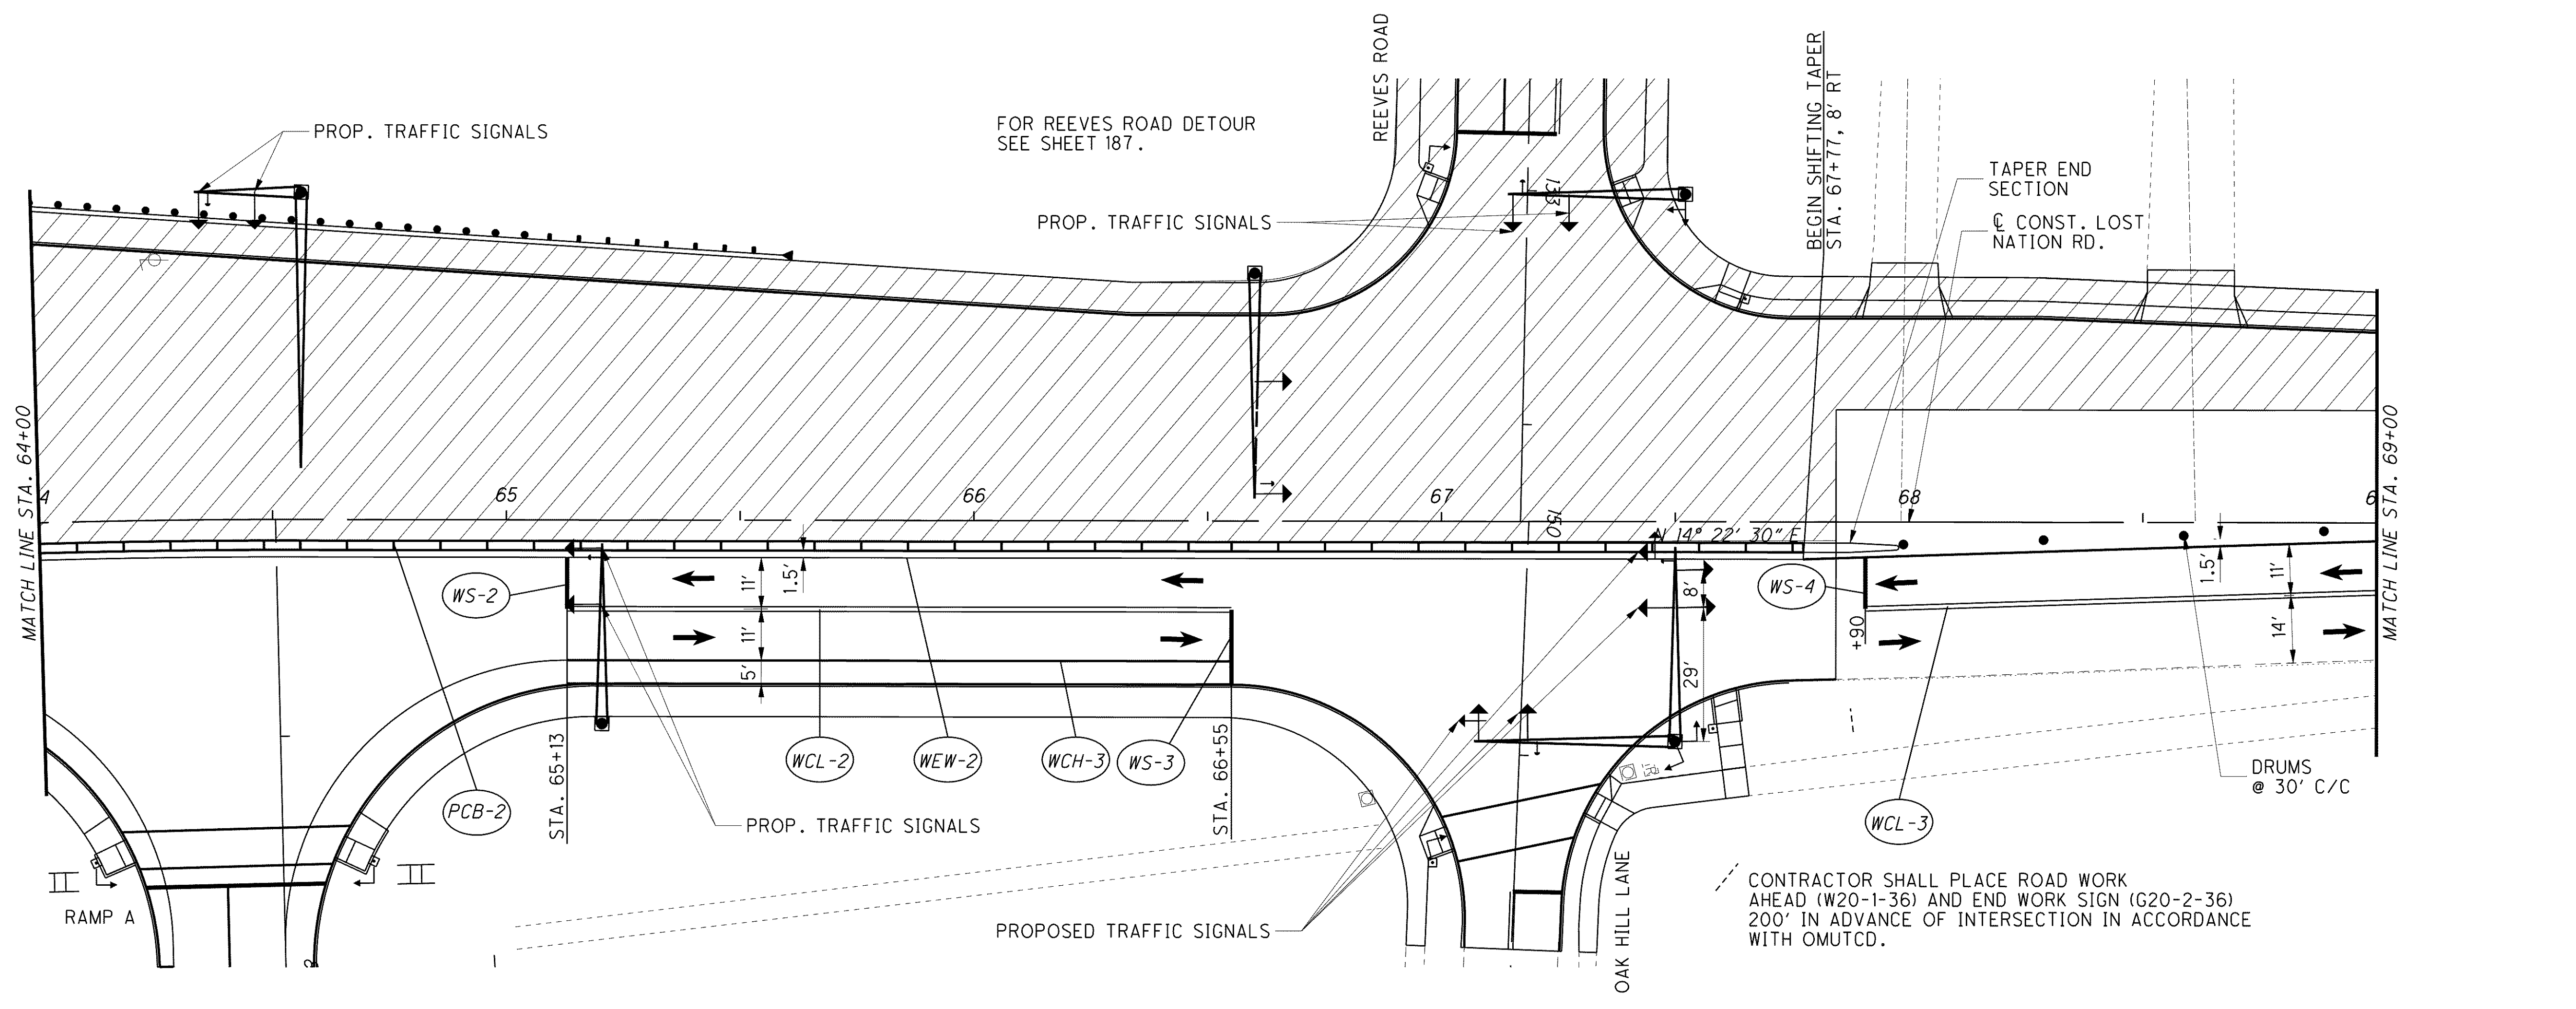


- NOTES: 1. CONTRACTOR SHALL COVER ALL EXISTING CONFLICTING PAVEMENT MARKINGS IN ACCORDANCE WITH 614.11, F.1B.
 2. FOR PAVEMENT MARKING LEGEND SEE SHEET 56
 3. ALL EXISTING SIGNS TO REMAIN UNLESS OTHERWISE SHOWN, THE CONTRACTOR SHALL KEEP ALL EXISTING SIGNS VISIBLE DURING CONSTRUCTION.

 WORK AREA

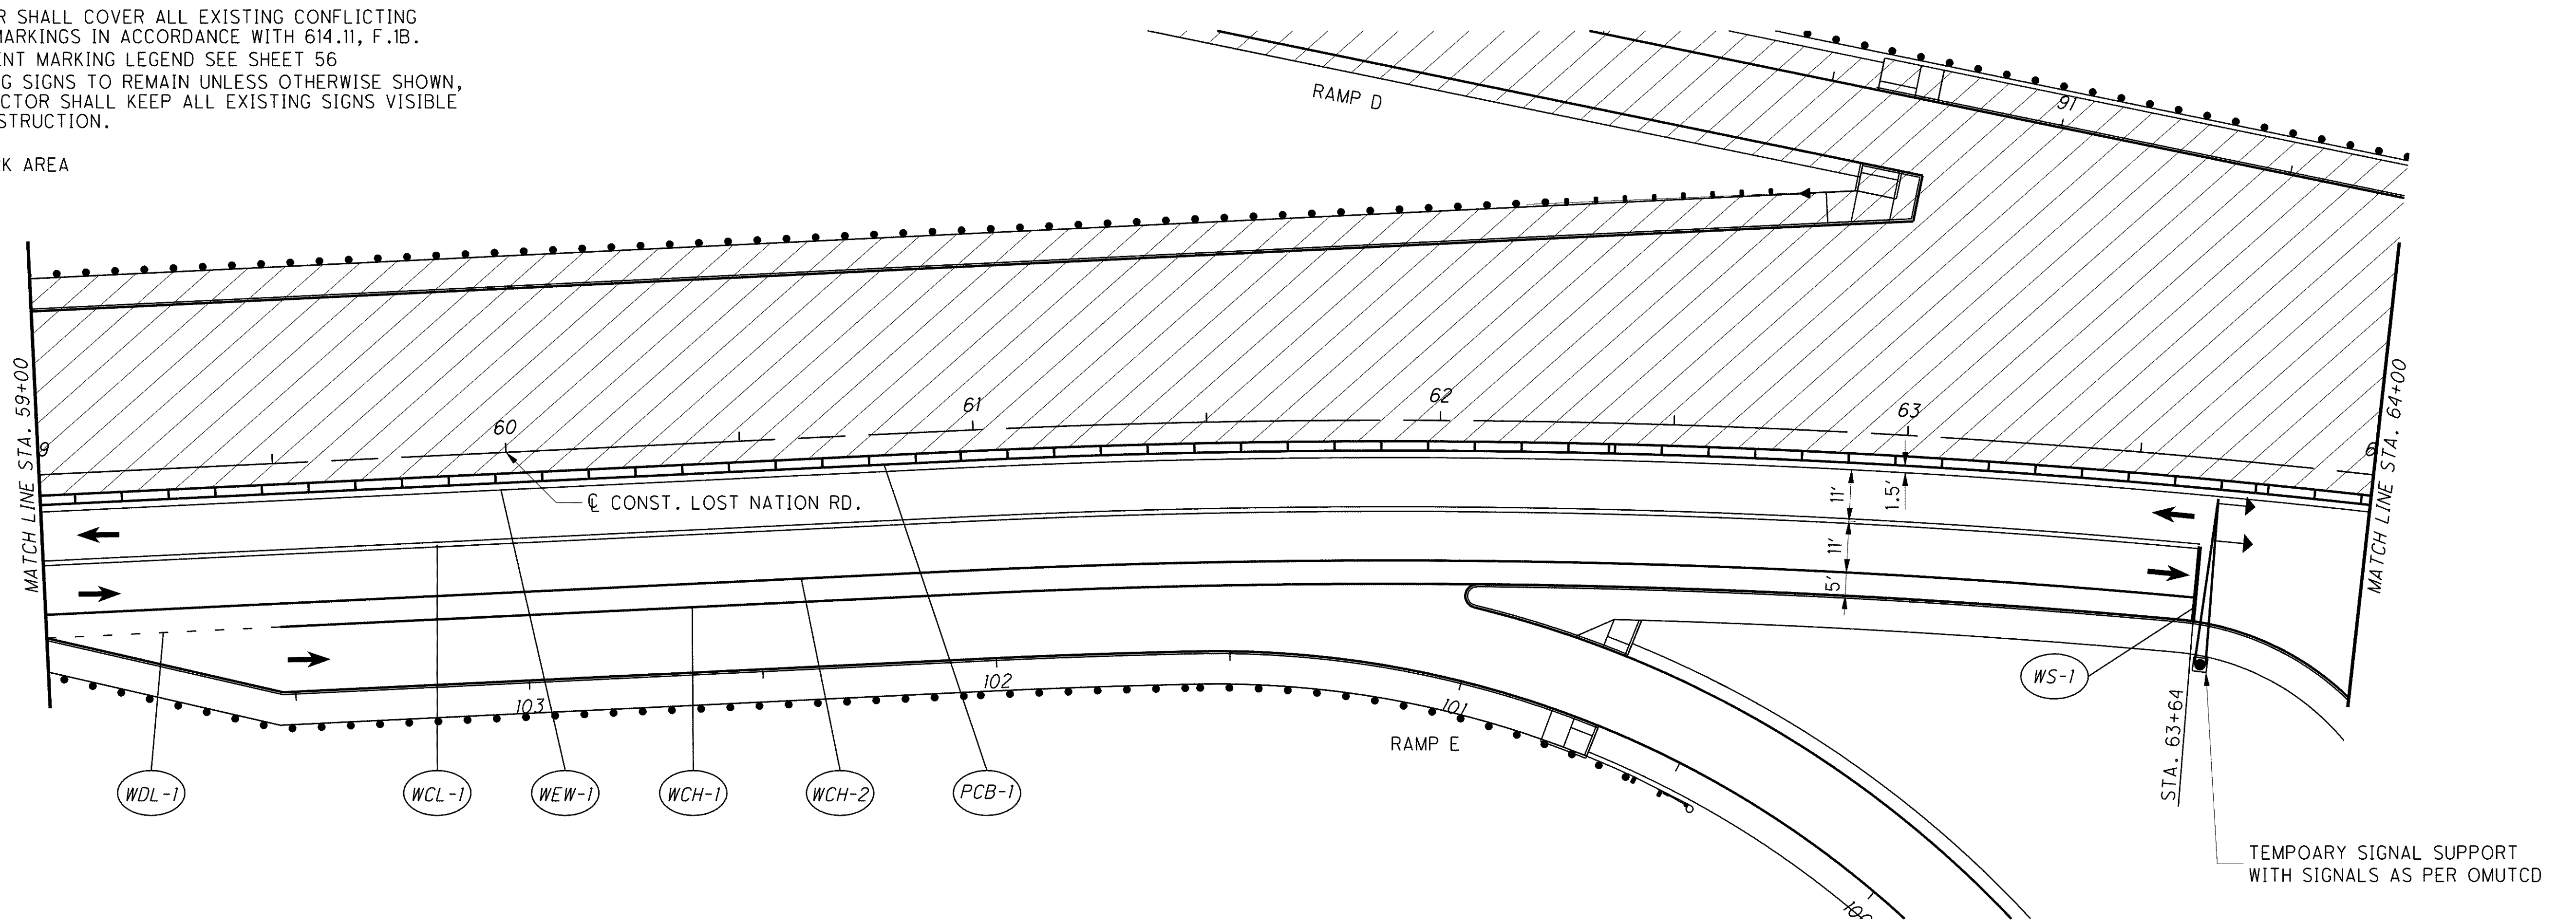

CALCULATED JMM
 CHECKED DRJ

M.O.T. - LOST NATION RD. STAGE 1
 PHASE B STEP 4 - STA. 59+00 TO STA. 69+00

LAK-2-3.32

g:\project\lak\13486\mot\sheet\13486MPLNB3.dgn 6/23/2008 11:27:24 AM jmadefia