
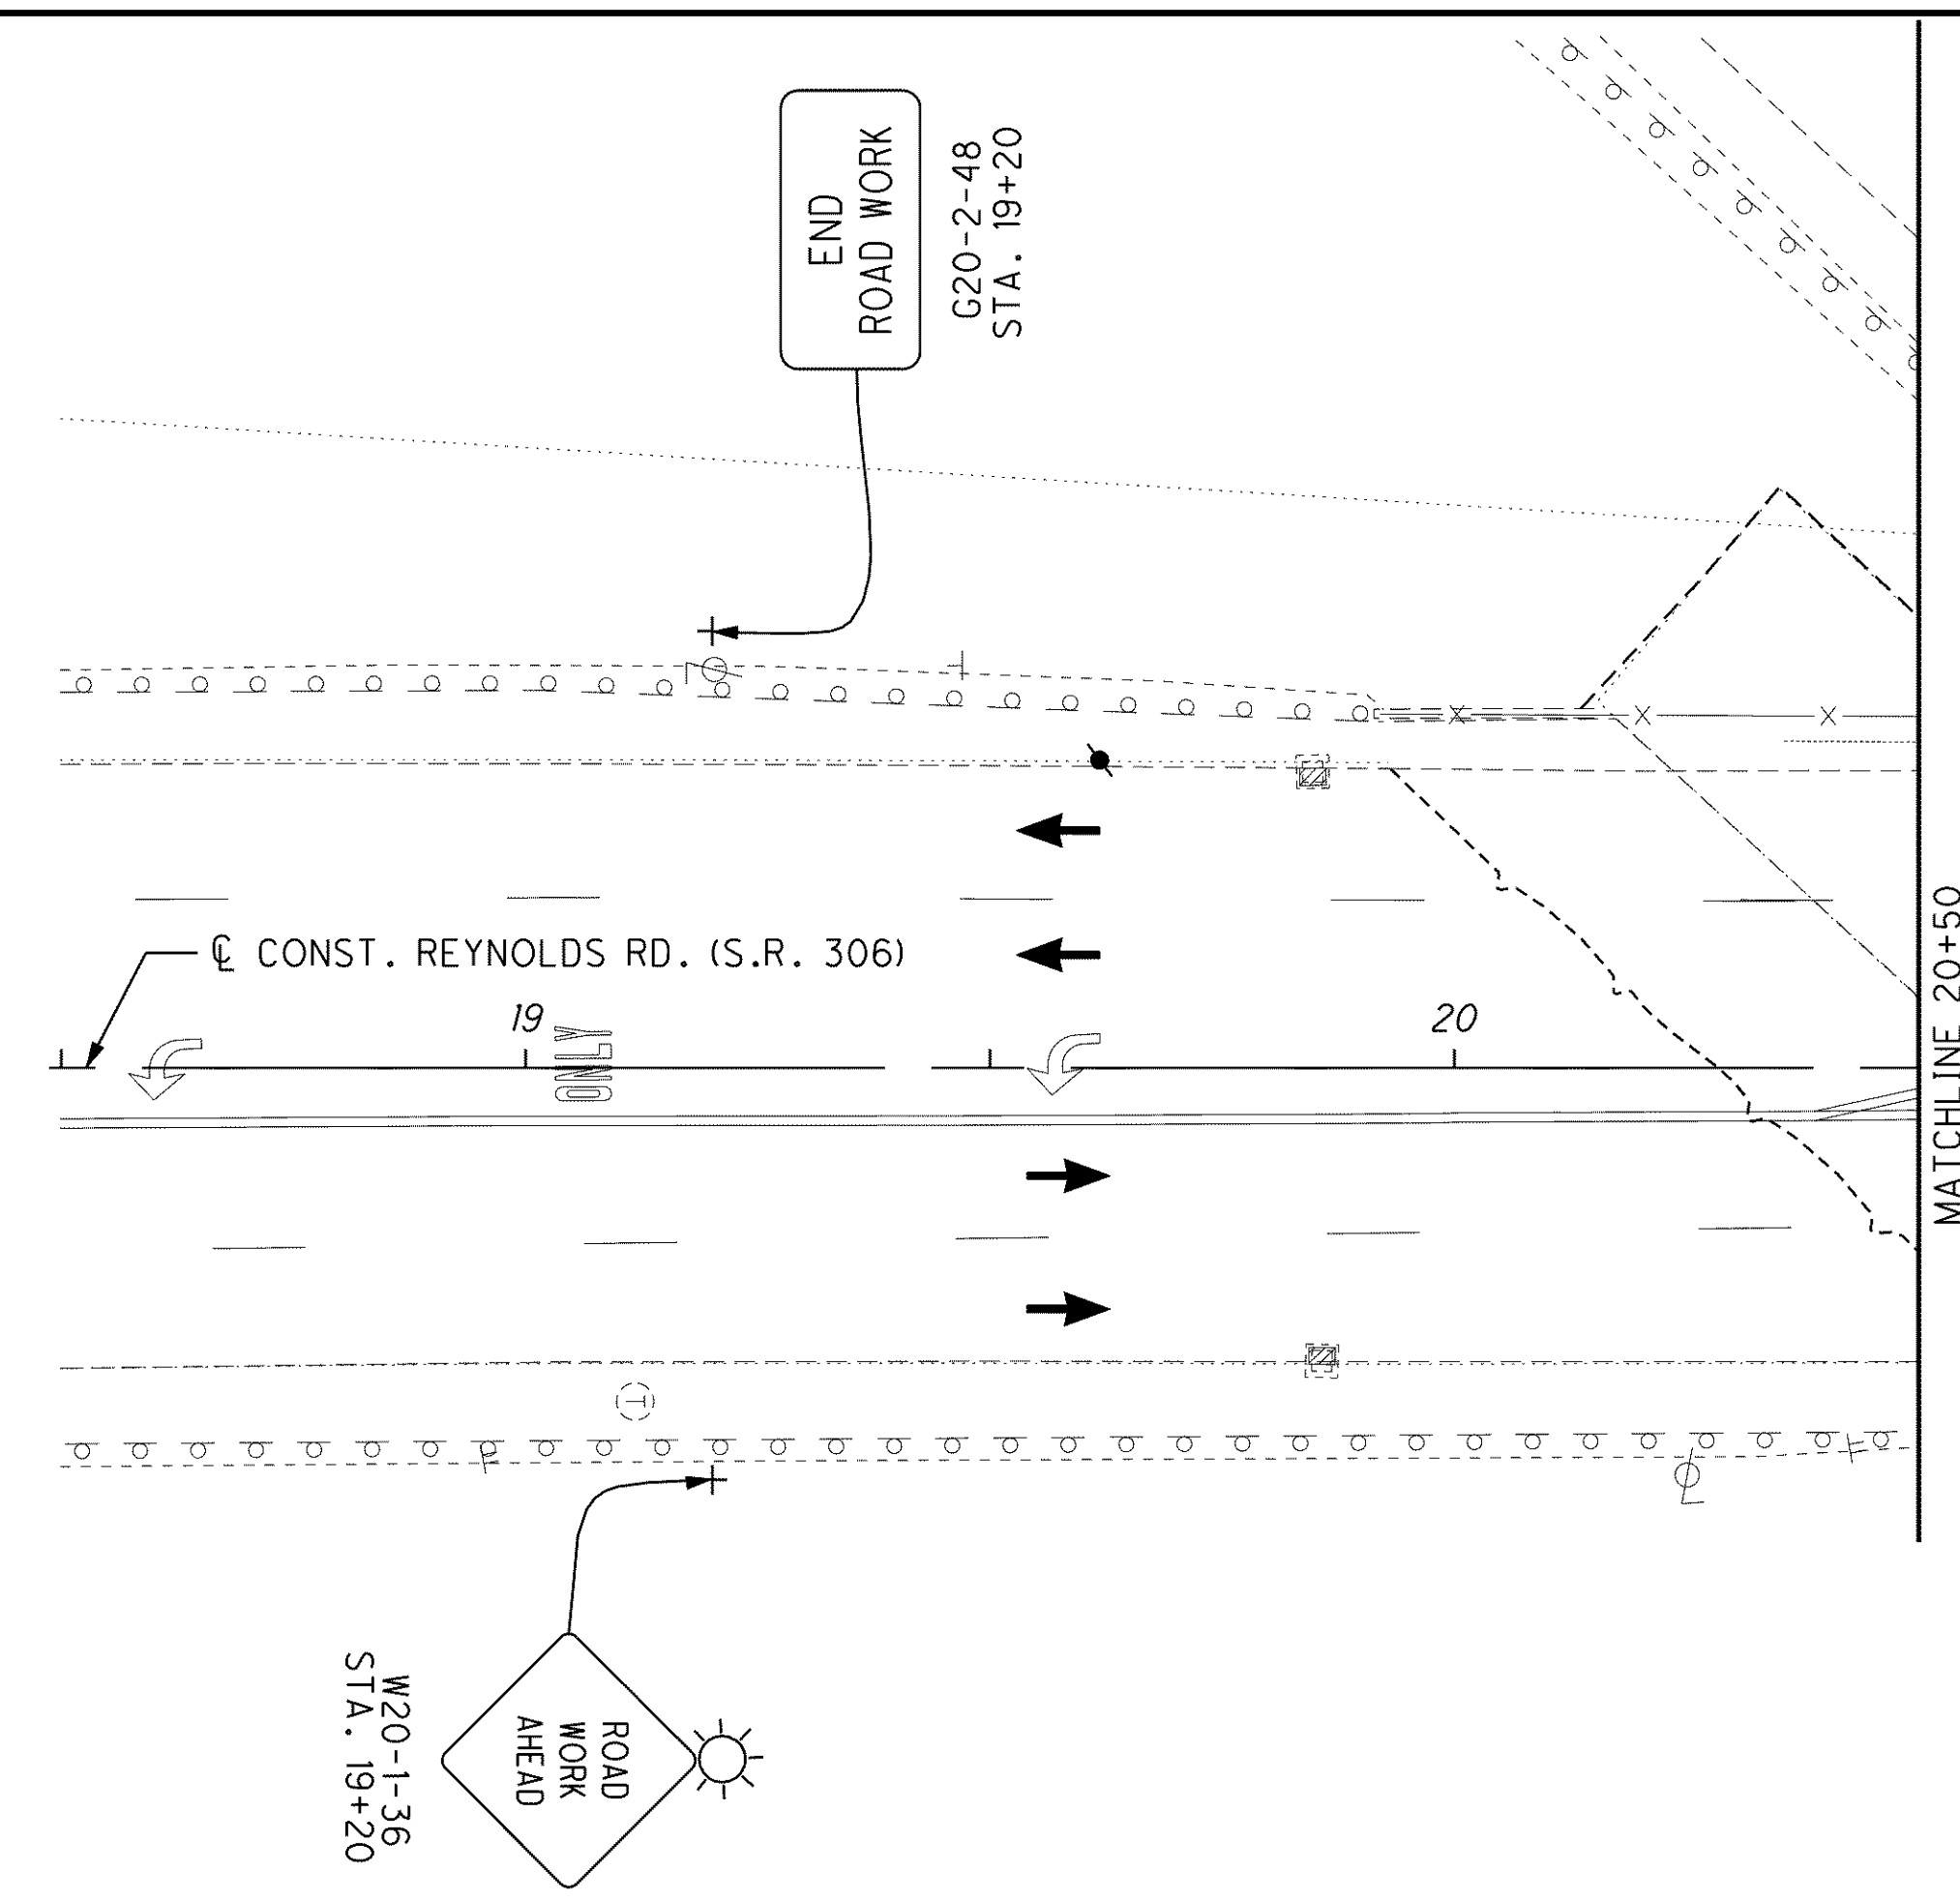


\\Akrn01\Data\Civil\2004108\00\13486\mot\sheets\13486MPRRB1.dgn 6/16/2008 8:30:18 AM svarrecchia

- NOTES: 1. FOR PAVEMENT MARKING LEGEND, SEE SHEET 56.
2. CONTRACTOR SHALL REMOVE ALL EXISTING CONFLICTING PAVEMENT MARKINGS IN ACCORDANCE WITH 614.11.
3. ACCESS TO RESIDENTIAL AND COMMERCIAL PROPERTIES SHALL BE MAINTAINED AT ALL TIMES.
4. THE CONTRACTOR SHALL COORDINATE REYNOLDS ROAD CONSTRUCTION WITH RAMP I & RAMP O CONSTRUCTION.

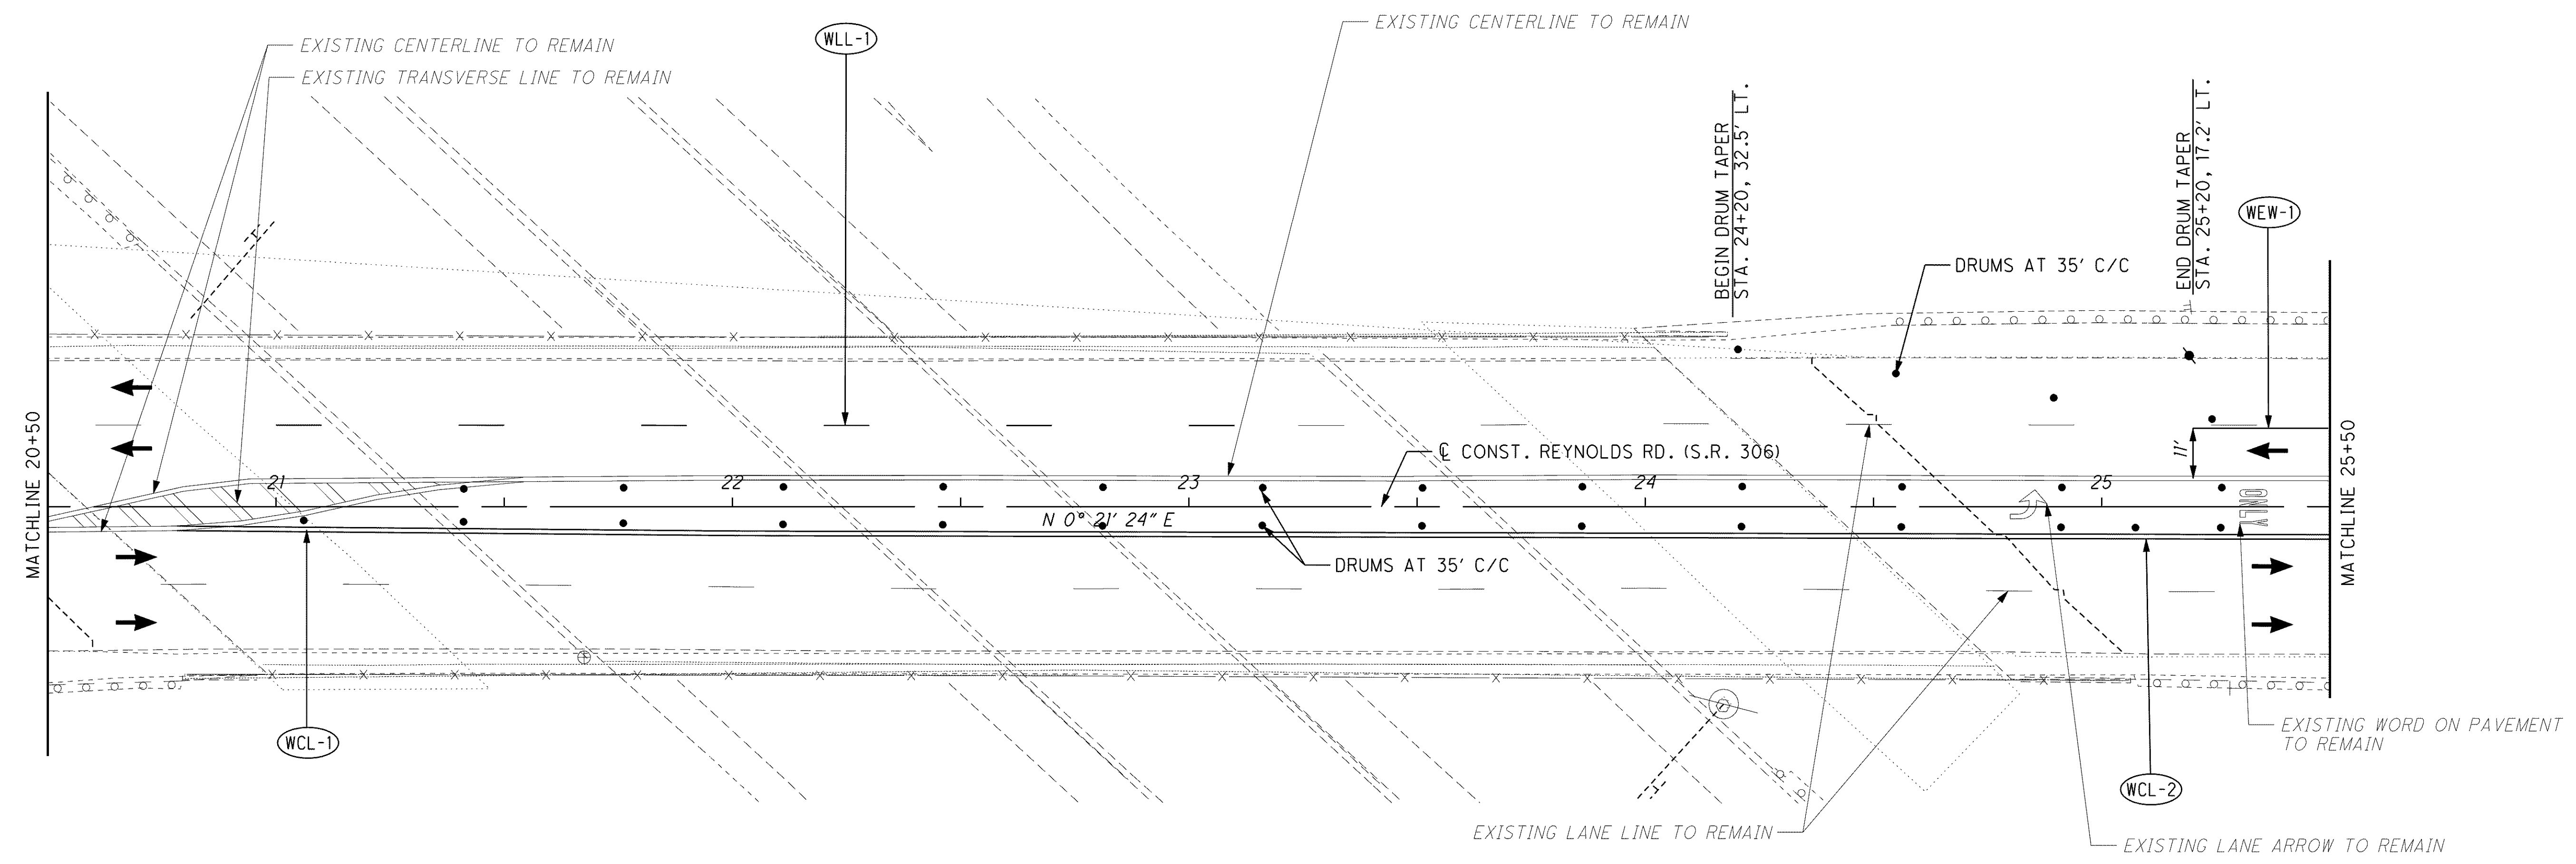

CALCULATED
TRR
CHECKED
MAH

0 10 20 40
HORIZONTAL
SCALE IN FEET

N

MAINTENANCE OF TRAFFIC - REYNOLDS RD. (S.R. 306)
STAGE 1 PHASE B STEP 6A - BEGIN TO STA. 25+50

LAK-2-3.32

240
1679