
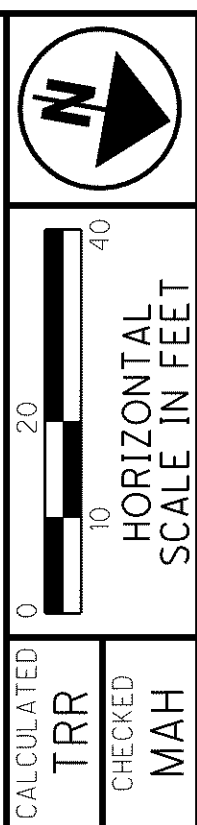


\\Akrn01\Data\Civil\2004108\00\13486\mot\sheets\13486MPRRB4.dgn 6/16/2008 10:57:43 AM atord

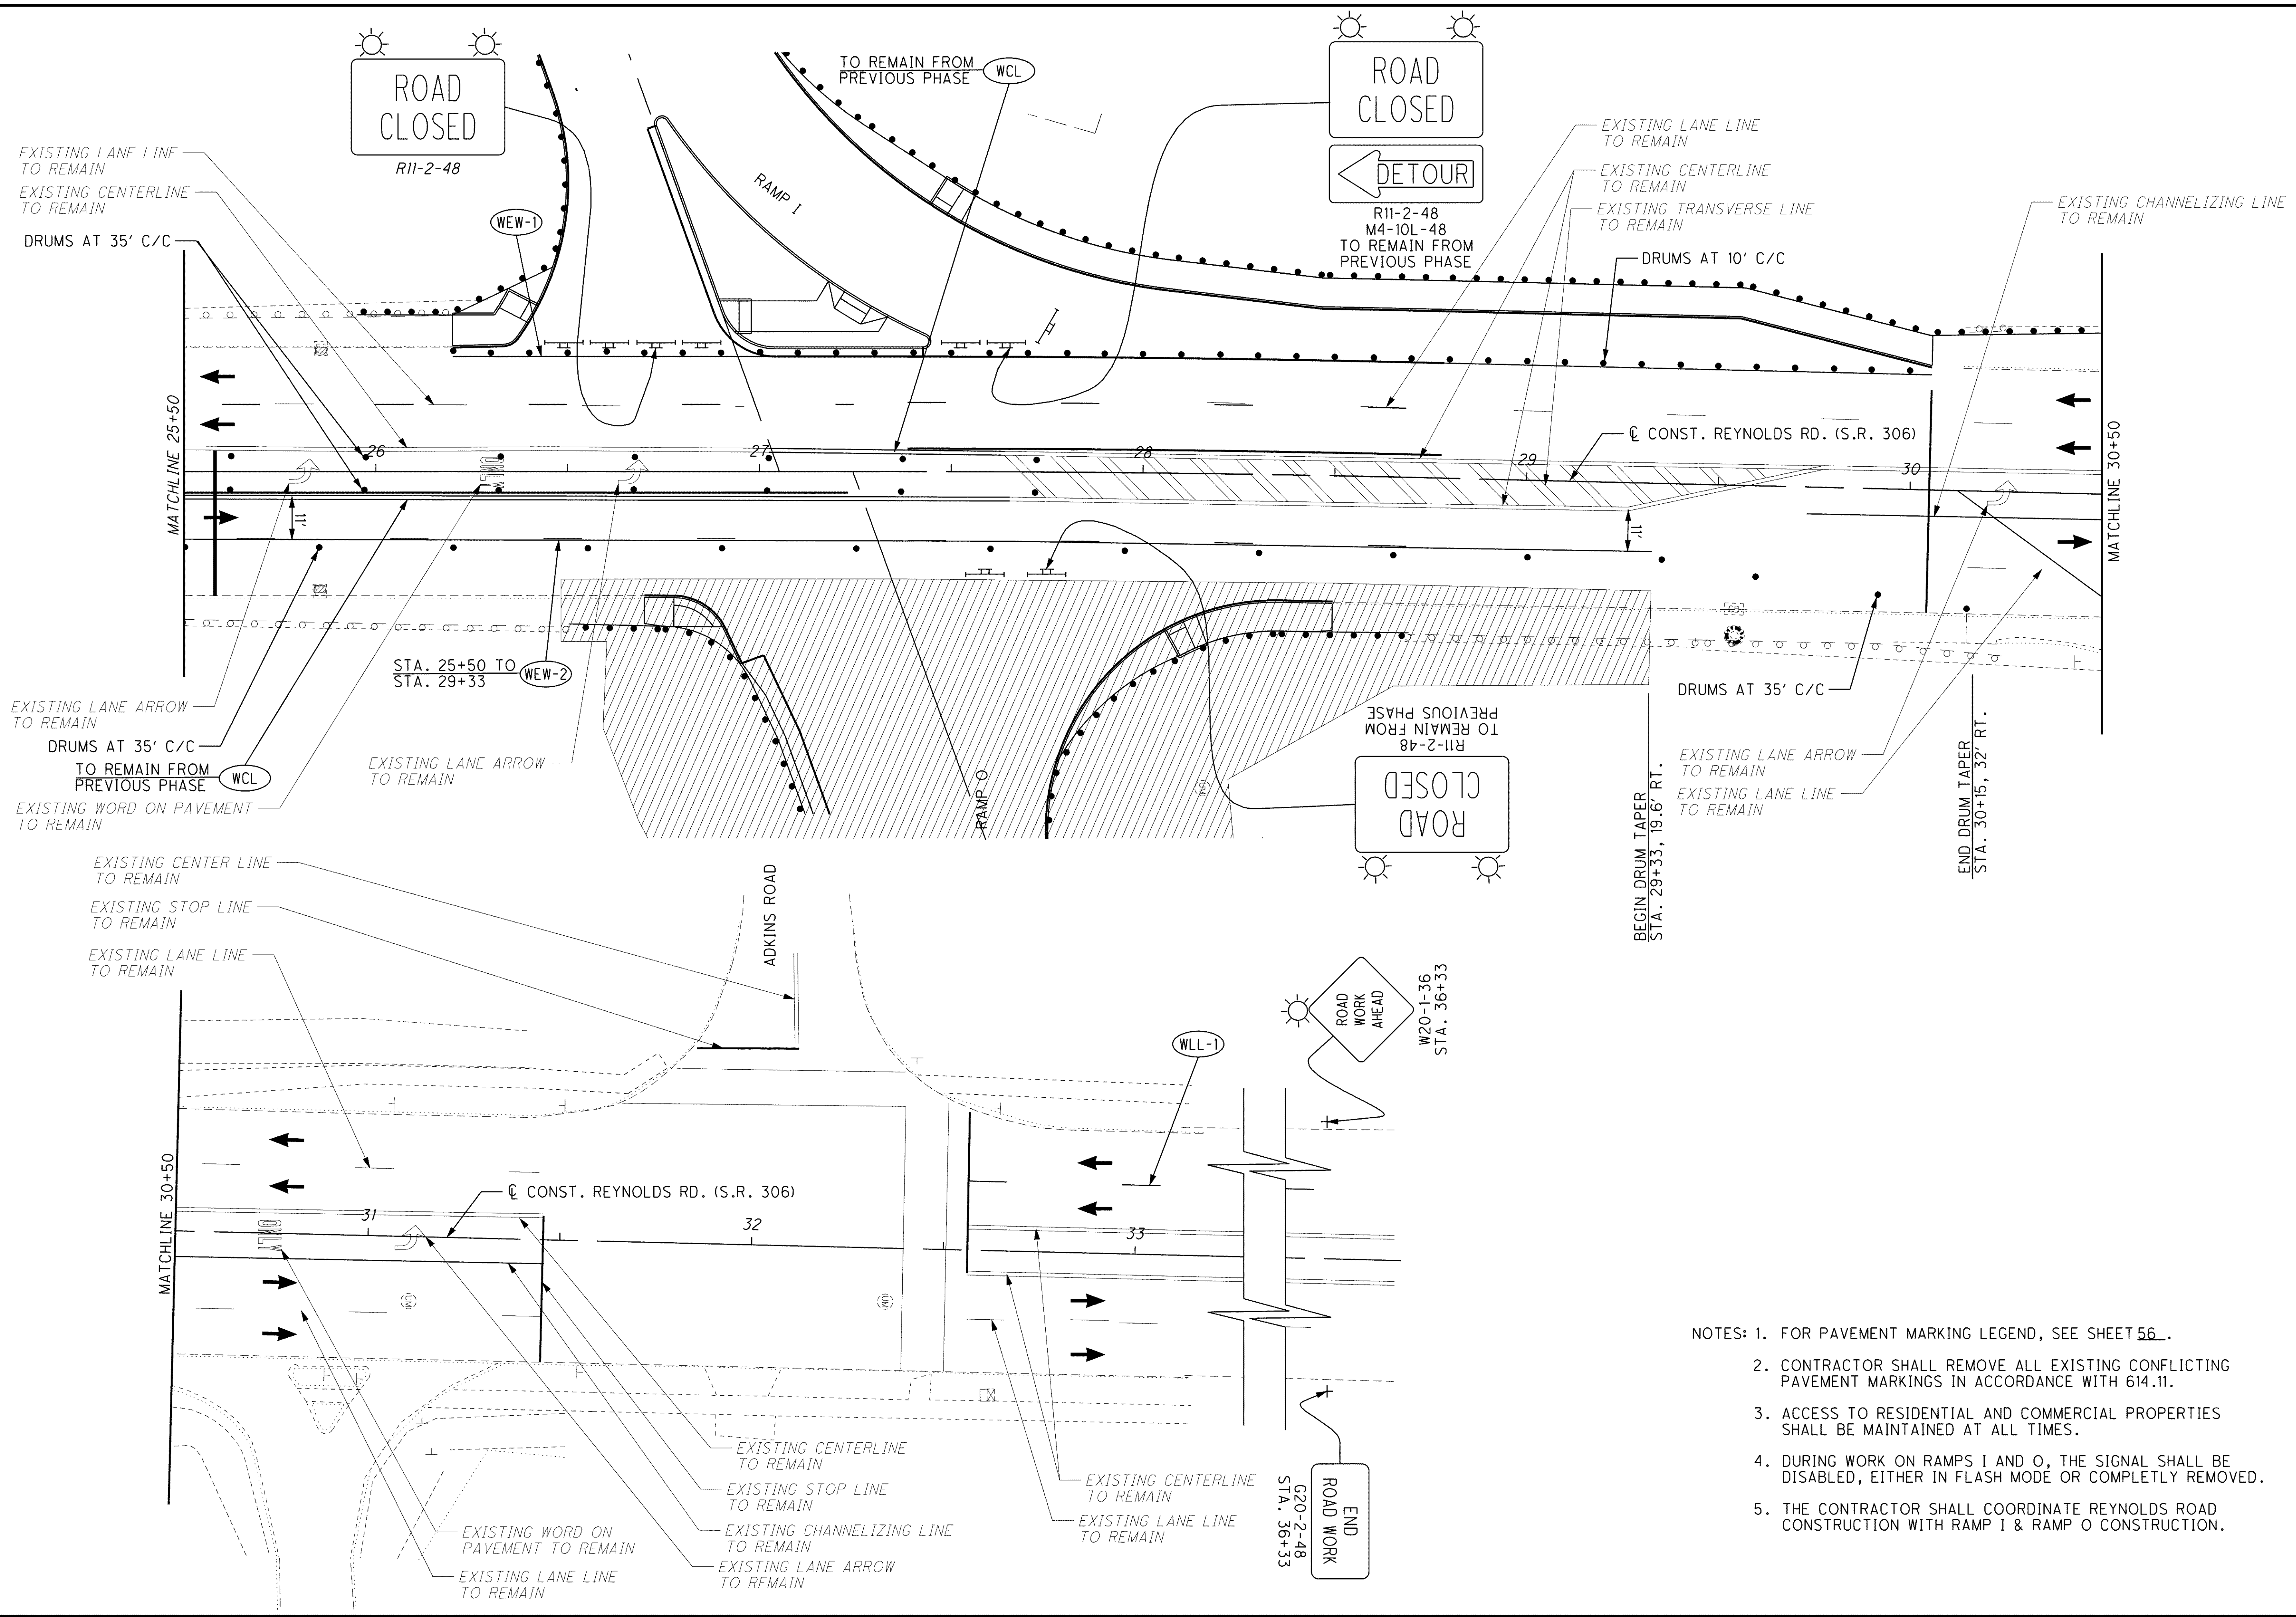

CALCULATED TRR
 CHECKED MAH
MAINTENANCE OF TRAFFIC - REYNOLDS RD. (S.R. 306)
STAGE 1 PHASE B STEP 6B - STA. 25+50 TO END

LAK-2-3.32
 243
 1679

- NOTES:
1. FOR PAVEMENT MARKING LEGEND, SEE SHEET 56.
 2. CONTRACTOR SHALL REMOVE ALL EXISTING CONFLICTING PAVEMENT MARKINGS IN ACCORDANCE WITH 614.11.
 3. ACCESS TO RESIDENTIAL AND COMMERCIAL PROPERTIES SHALL BE MAINTAINED AT ALL TIMES.
 4. DURING WORK ON RAMP I AND O, THE SIGNAL SHALL BE DISABLED, EITHER IN FLASH MODE OR COMPLETELY REMOVED.
 5. THE CONTRACTOR SHALL COORDINATE REYNOLDS ROAD CONSTRUCTION WITH RAMP I & RAMP O CONSTRUCTION.