


o:\project\lak\13486\drainage\sheets\13486DE009.dgn 6/27/2008 3:28:08 PM dshaner

MATCH LINE STA. 485+00

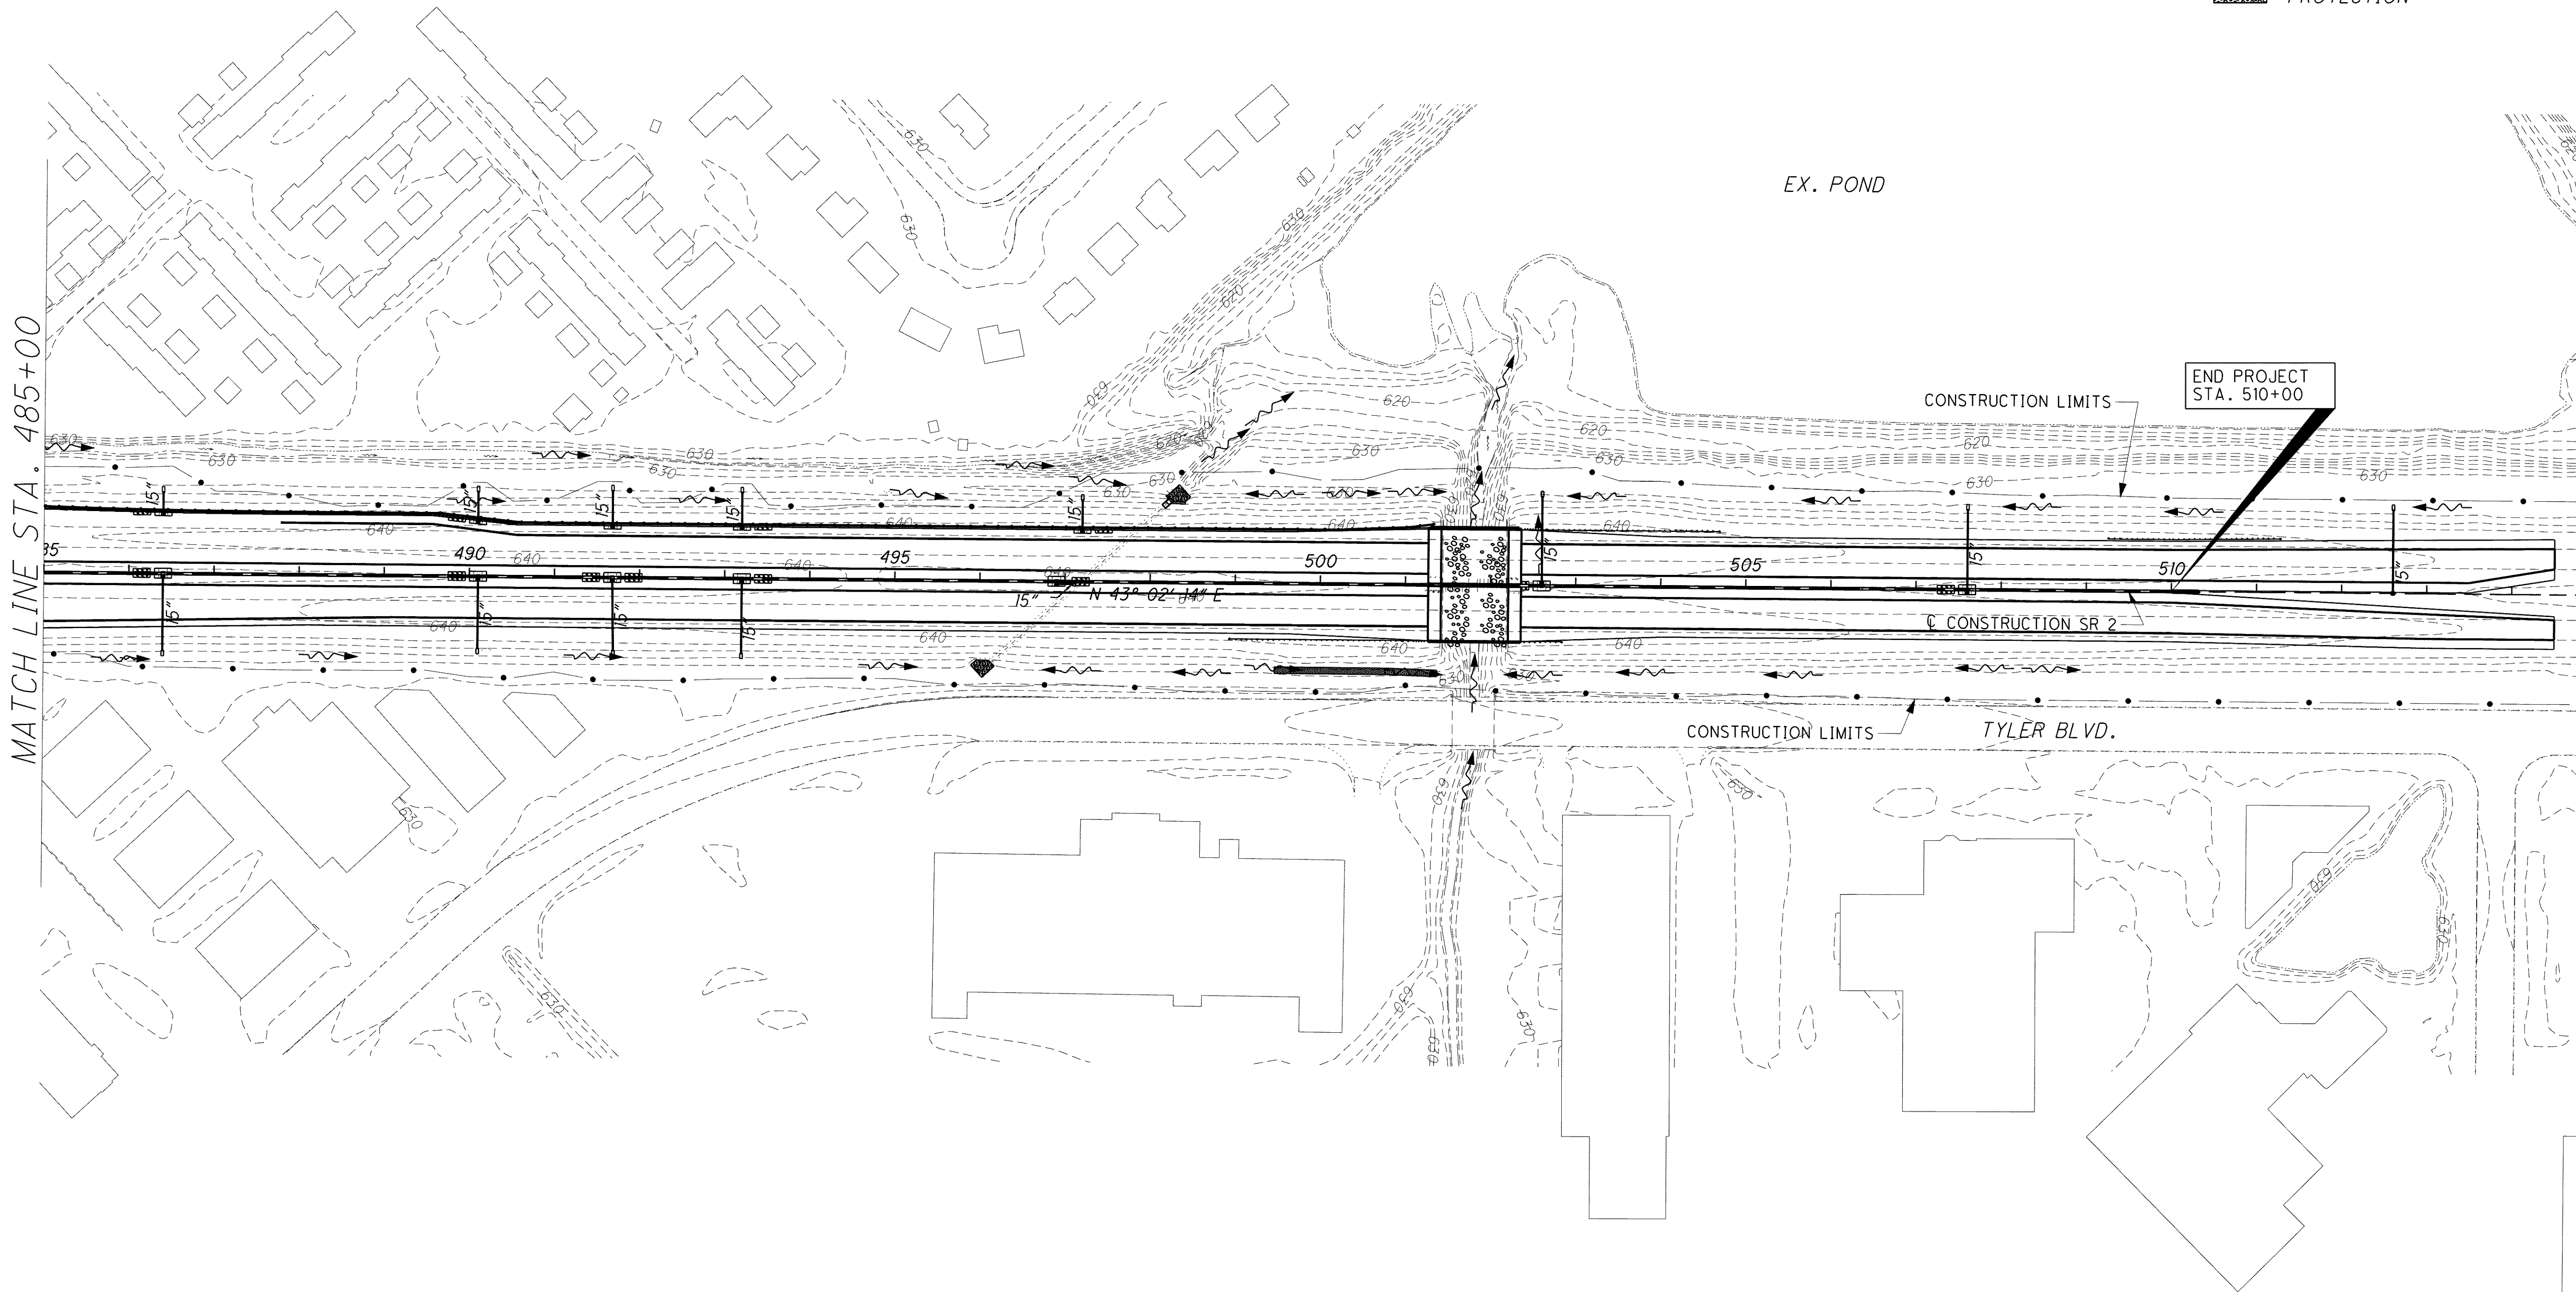

NOTES:

1. SEE SHEETS 947 TO 949 FOR WATER QUALITY BMP DETAILS AND QUANTITIES.
2. SEE SHEETS 840 TO 847 FOR DRAINAGE SUBSUMMARY.
3. SEE SHEETS 874 TO 896 FOR DRAINAGE PLAN AND PROFILES.

LEGEND

- PROP. I-3, TYPE B1
- PROP. I-3, TYPE D
- PROP. MH
- PROP. CB
- PROP. DITCH
- EROSION CONTROL
- PROP. ROCK CHANNEL PROTECTION

HORIZONTAL SCALE IN FEET

PROJECT SITE PLAN
STA. 485+00 TO STA. 514+00

LAK-2-3.32

273
1679