

C:\Project\lak\13486\roadway\sheets\13486x001.dgn 6/26/2008 11:12:30 AM jmadaria

SEEDING
END WIDTH SQ. YDS.


CONSTRUCTION

ITEM 202 PAVEMENT REMOVED
UNDERCUT

NOTES:

SPECIAL BENCHING LIMITS SHOWN ARE APPROXIMATE.
FIELD ENGINEER SHALL DETERMINE ACTUAL DIMENSIONS
AND LOCATIONS PER ODOT GEOTECHNICAL BULLETIN GB2.
CUT/FILL TOTALS INCLUDE SPECIAL BENCHING & UNDERCUT.
PORTION ATTRIBUTED TO UNDERCUT SHOWN IN [].
PORTION ATTRIBUTED TO SPECIAL BENCHING SHOWN IN < >.

END AREA		VOLUME		CALCULATED	DES	CHECKED	PSB
CUT	FILL	CUT	FILL				

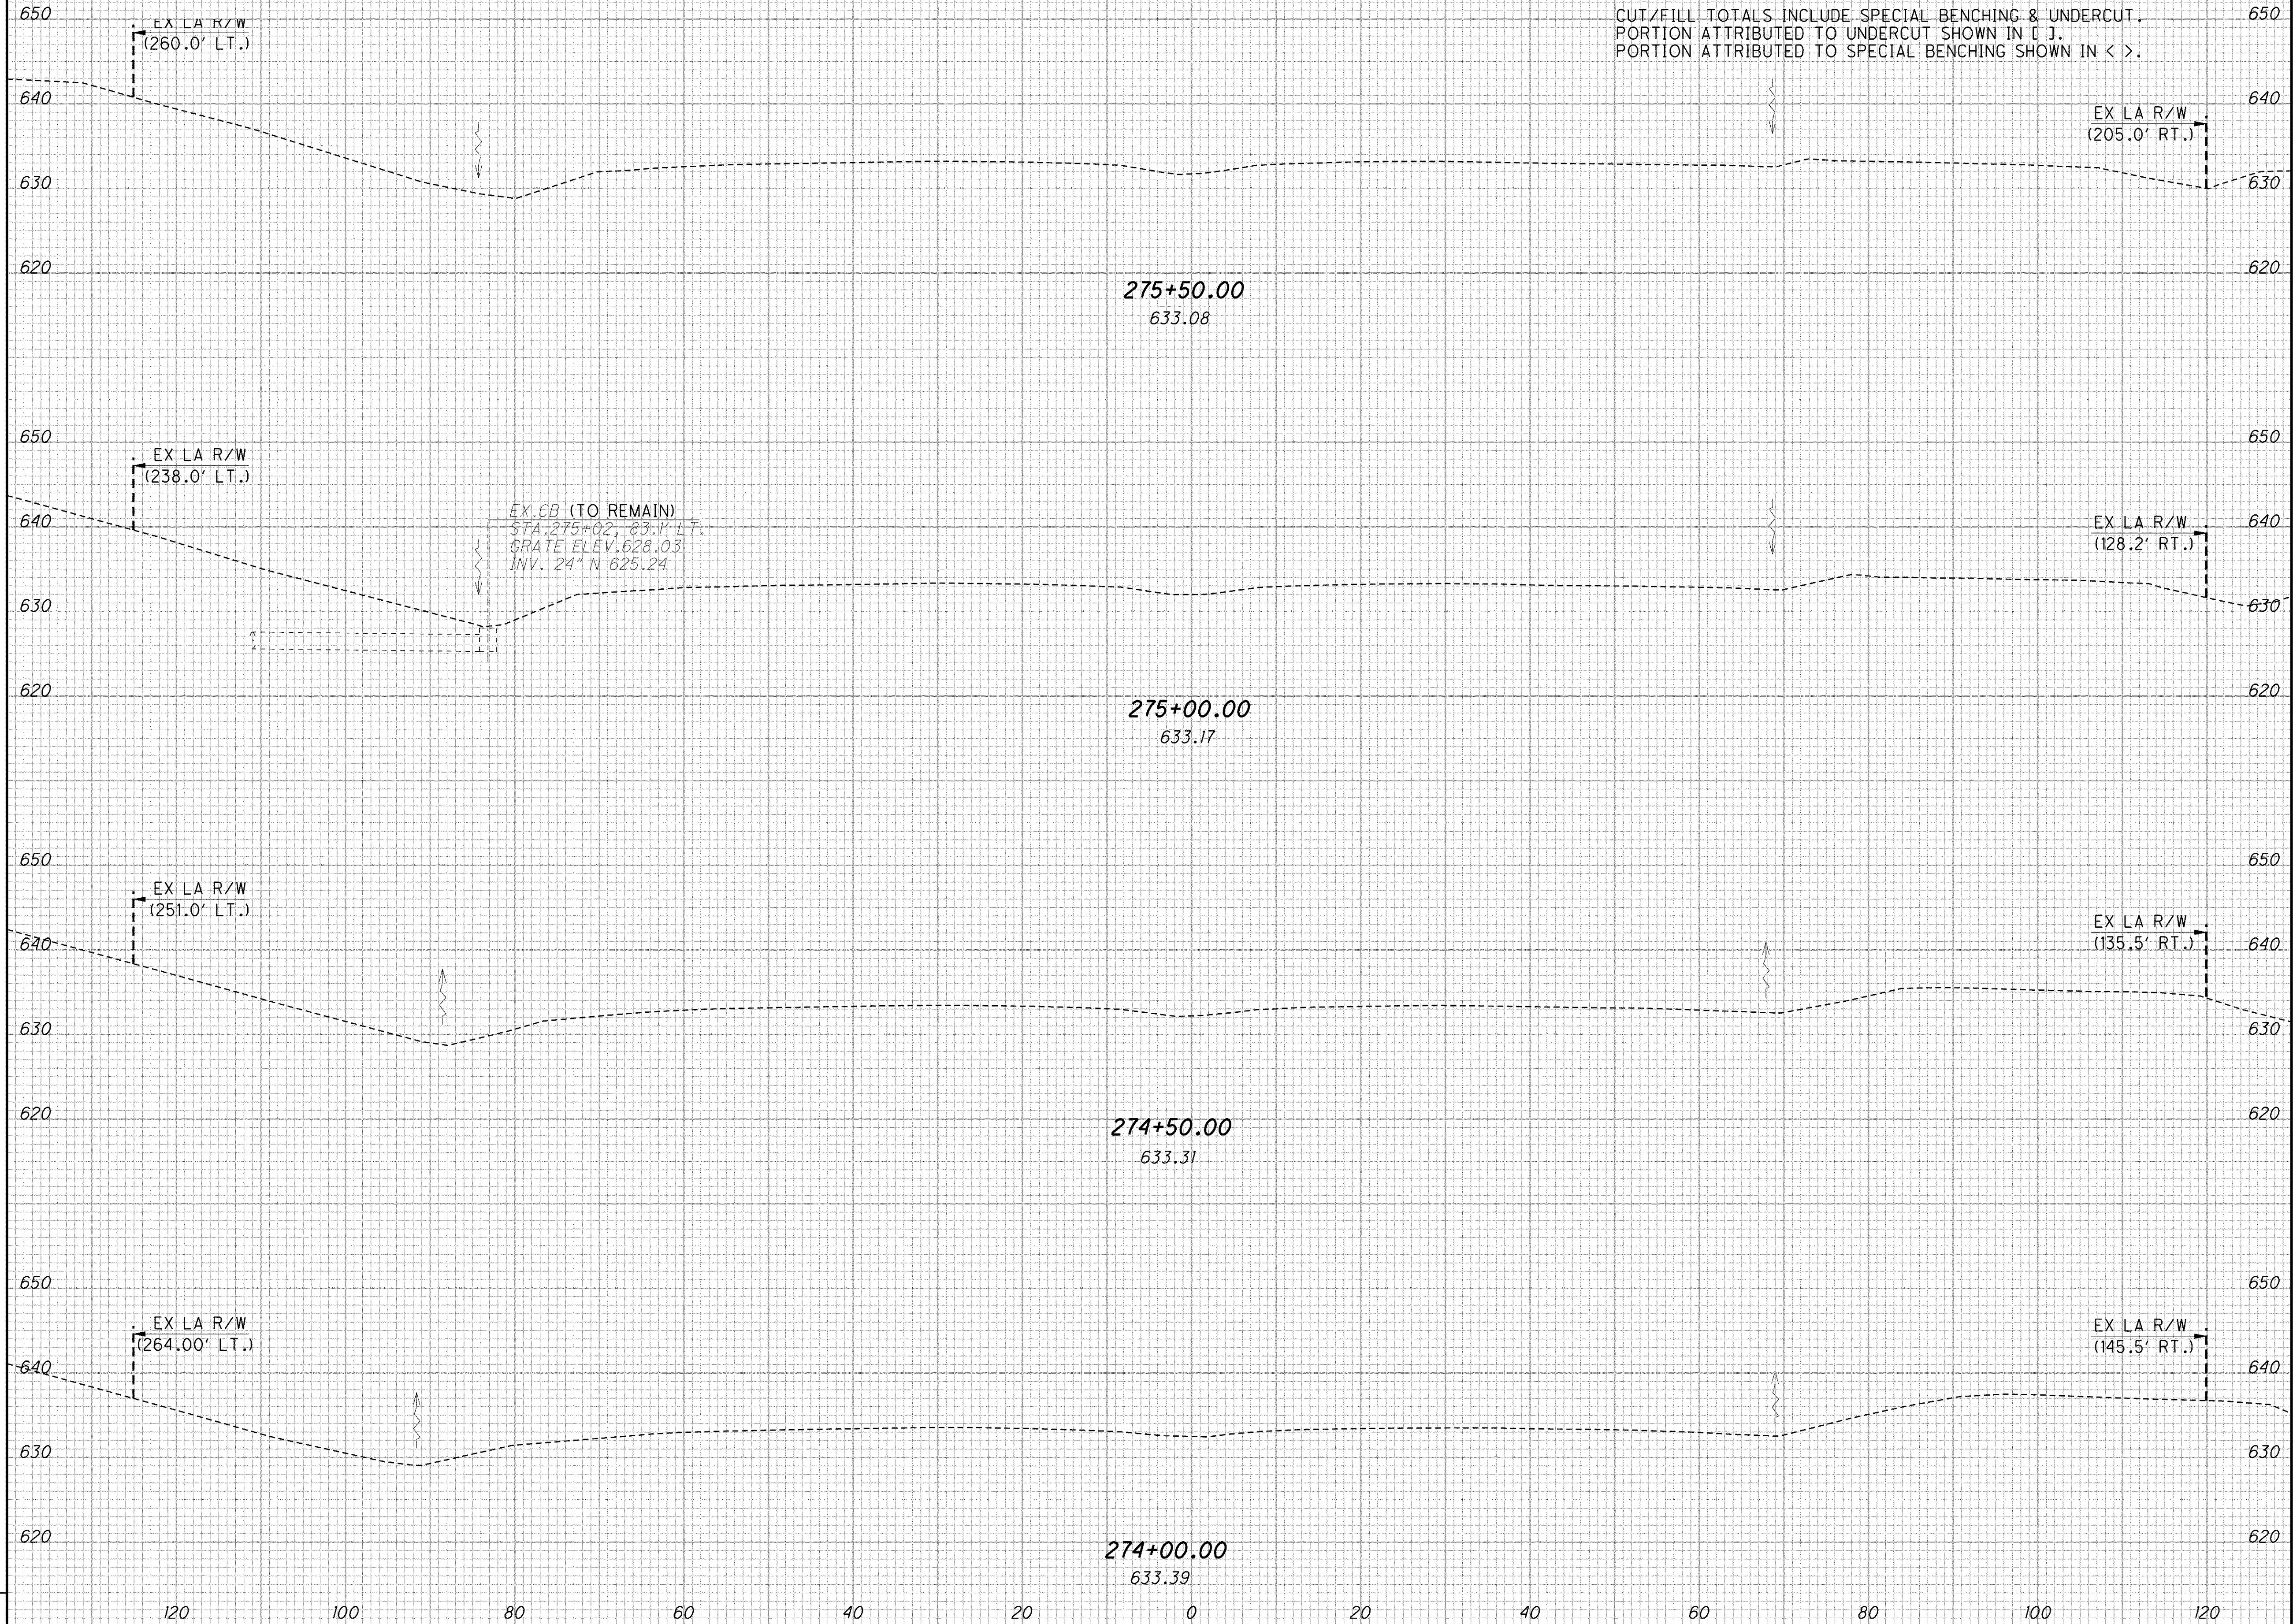

CROSS SECTIONS
STA. 274+00 TO STA. 275+50

LAK-2-3.32

298
1679