


C:\Project\lak\13486\roadway\sheet\13486x001.dgn 6/26/2008 11:12:47 AM jmodera

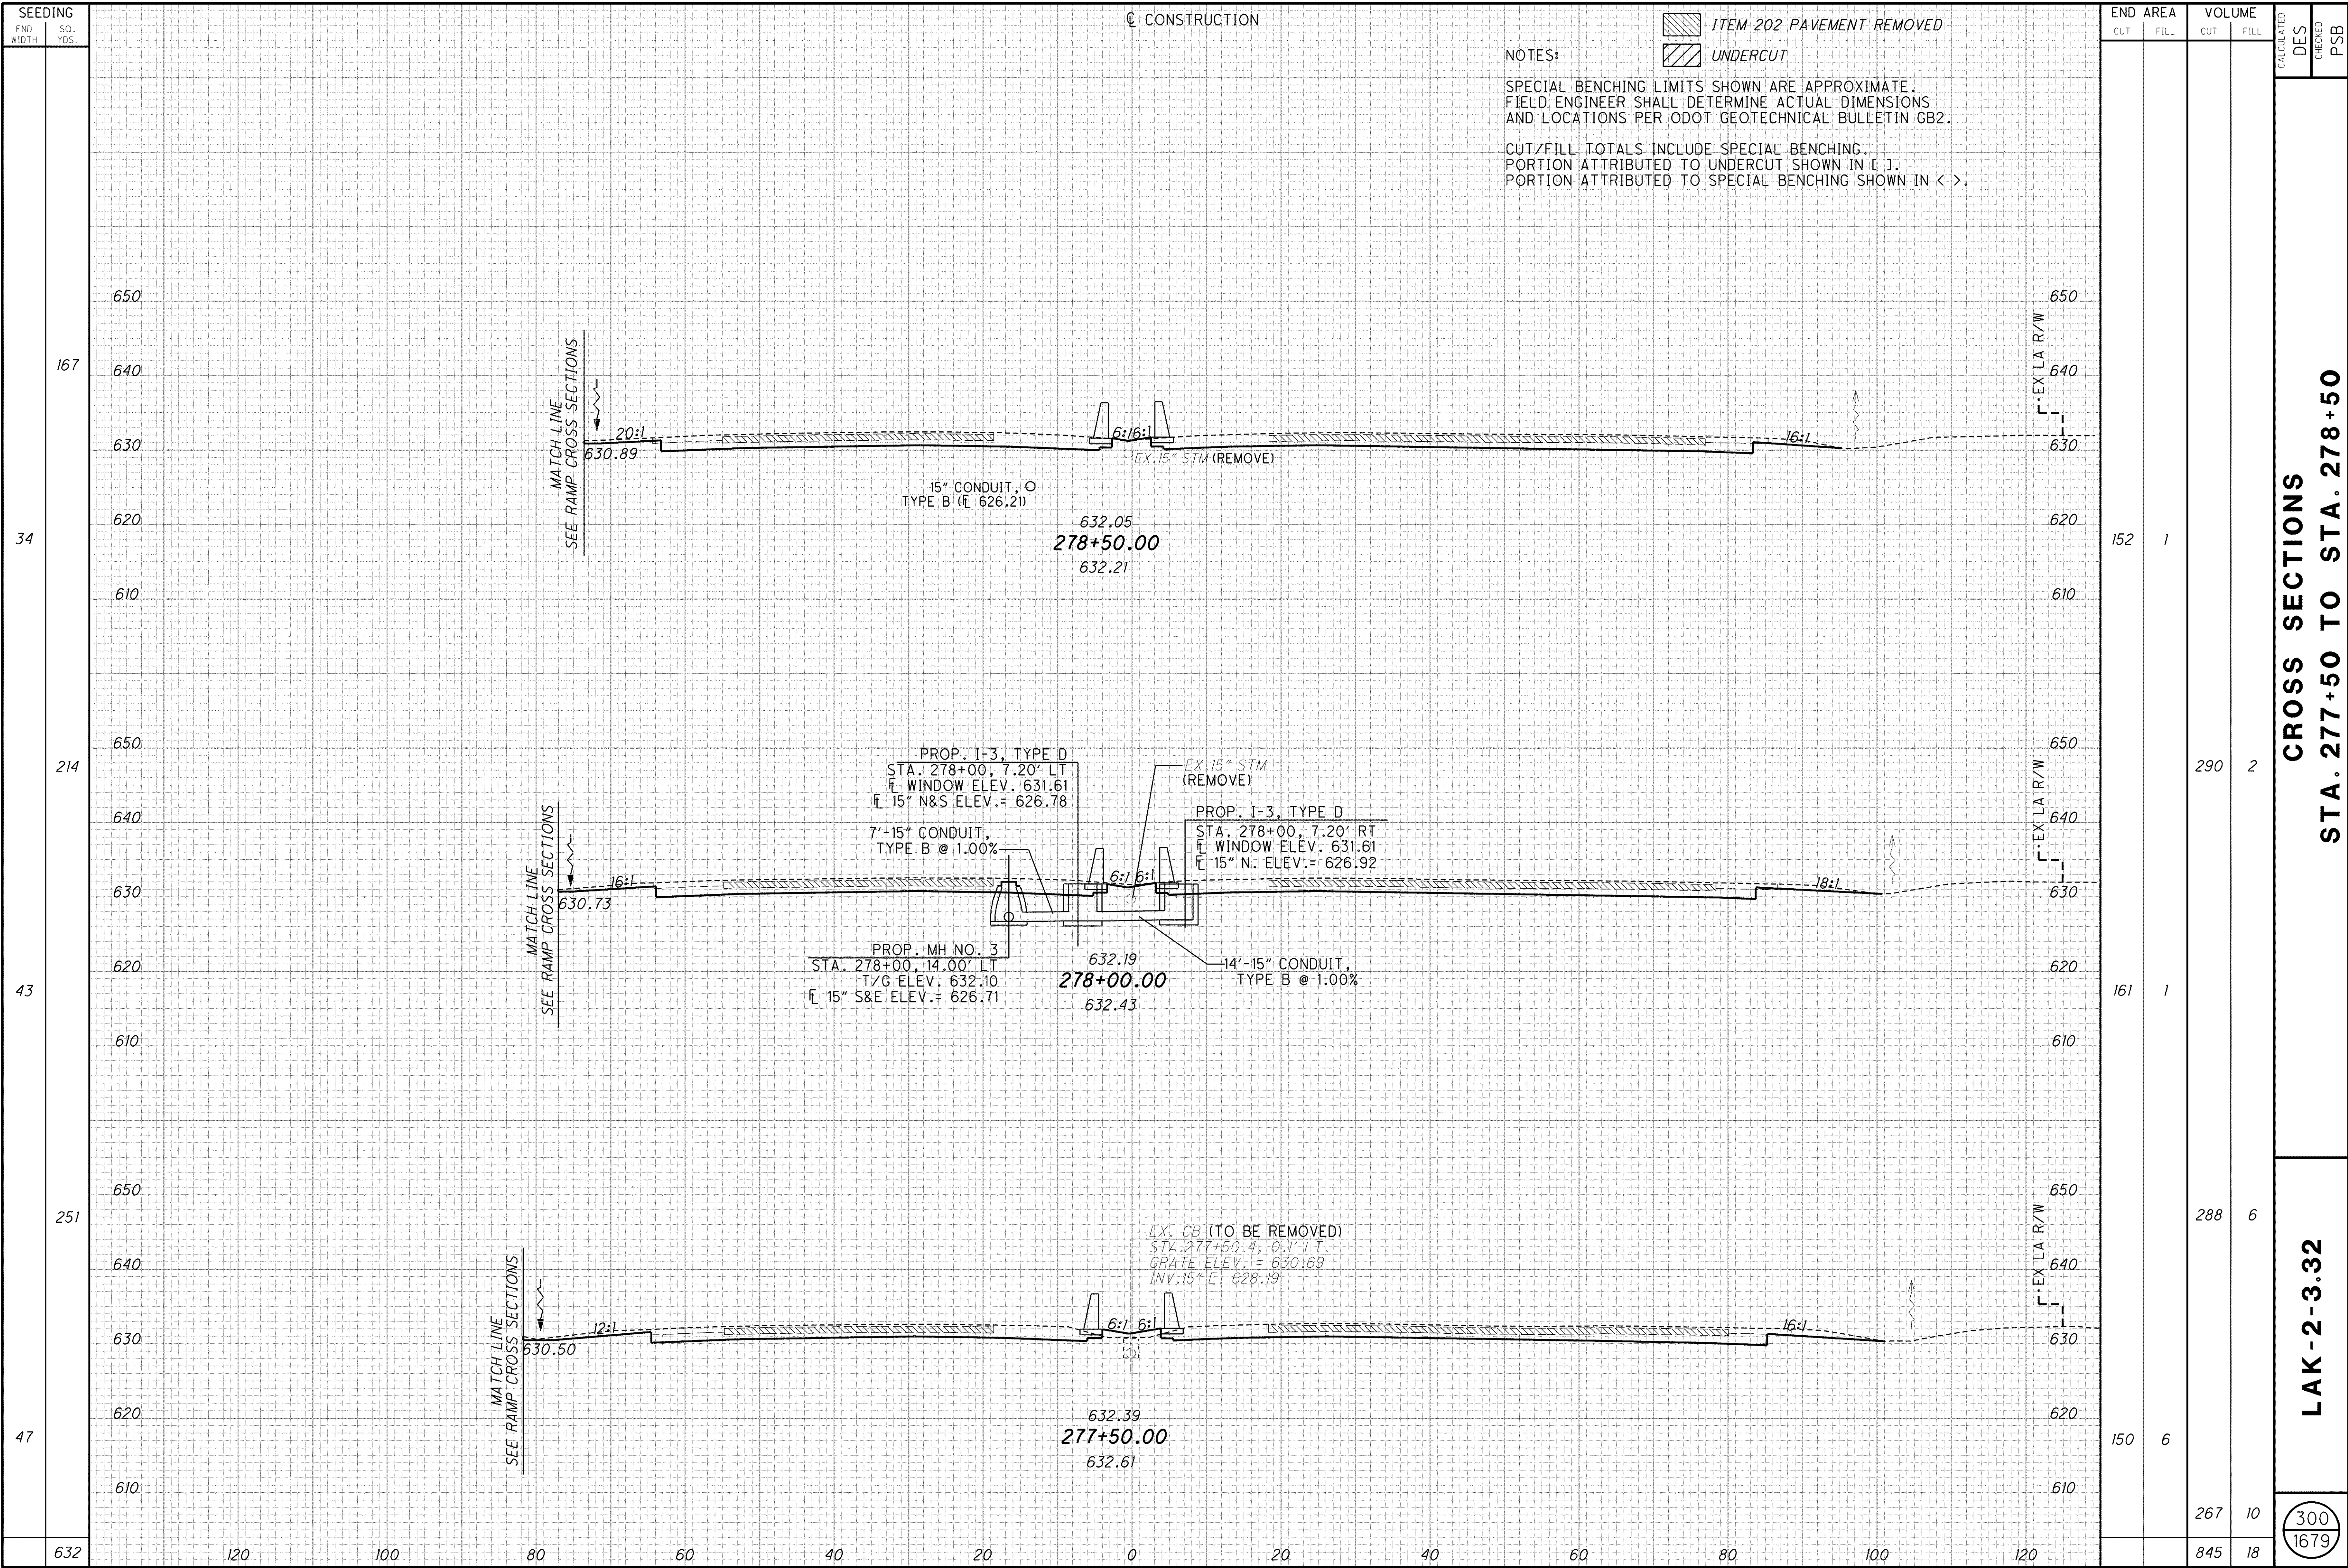

CONSTRUCTION

ITEM 202 PAVEMENT REMOVED
 UNDERCUT

NOTES:
 SPECIAL BENCHING LIMITS SHOWN ARE APPROXIMATE.
 FIELD ENGINEER SHALL DETERMINE ACTUAL DIMENSIONS
 AND LOCATIONS PER ODOT GEOTECHNICAL BULLETIN GB2.
 CUT/FILL TOTALS INCLUDE SPECIAL BENCHING.
 PORTION ATTRIBUTED TO UNDERCUT SHOWN IN [].
 PORTION ATTRIBUTED TO SPECIAL BENCHING SHOWN IN < >.

END AREA	VOLUME	CALCULATED	DES	CHECKED	PSB
152	1				
161	1				
150	6				
290	2				
288	6				
267	10				
845	18				

CROSS SECTIONS
 STA. 277+50 TO STA. 278+50

LAK-2-3.32

300
1679