


C:\Project\lak\roadway\sheets\13486\13486x001.dgn 6/26/2008 11:13:26 AM jmodera

SEEDING	
END WIDTH	SQ. YDS.
1287	

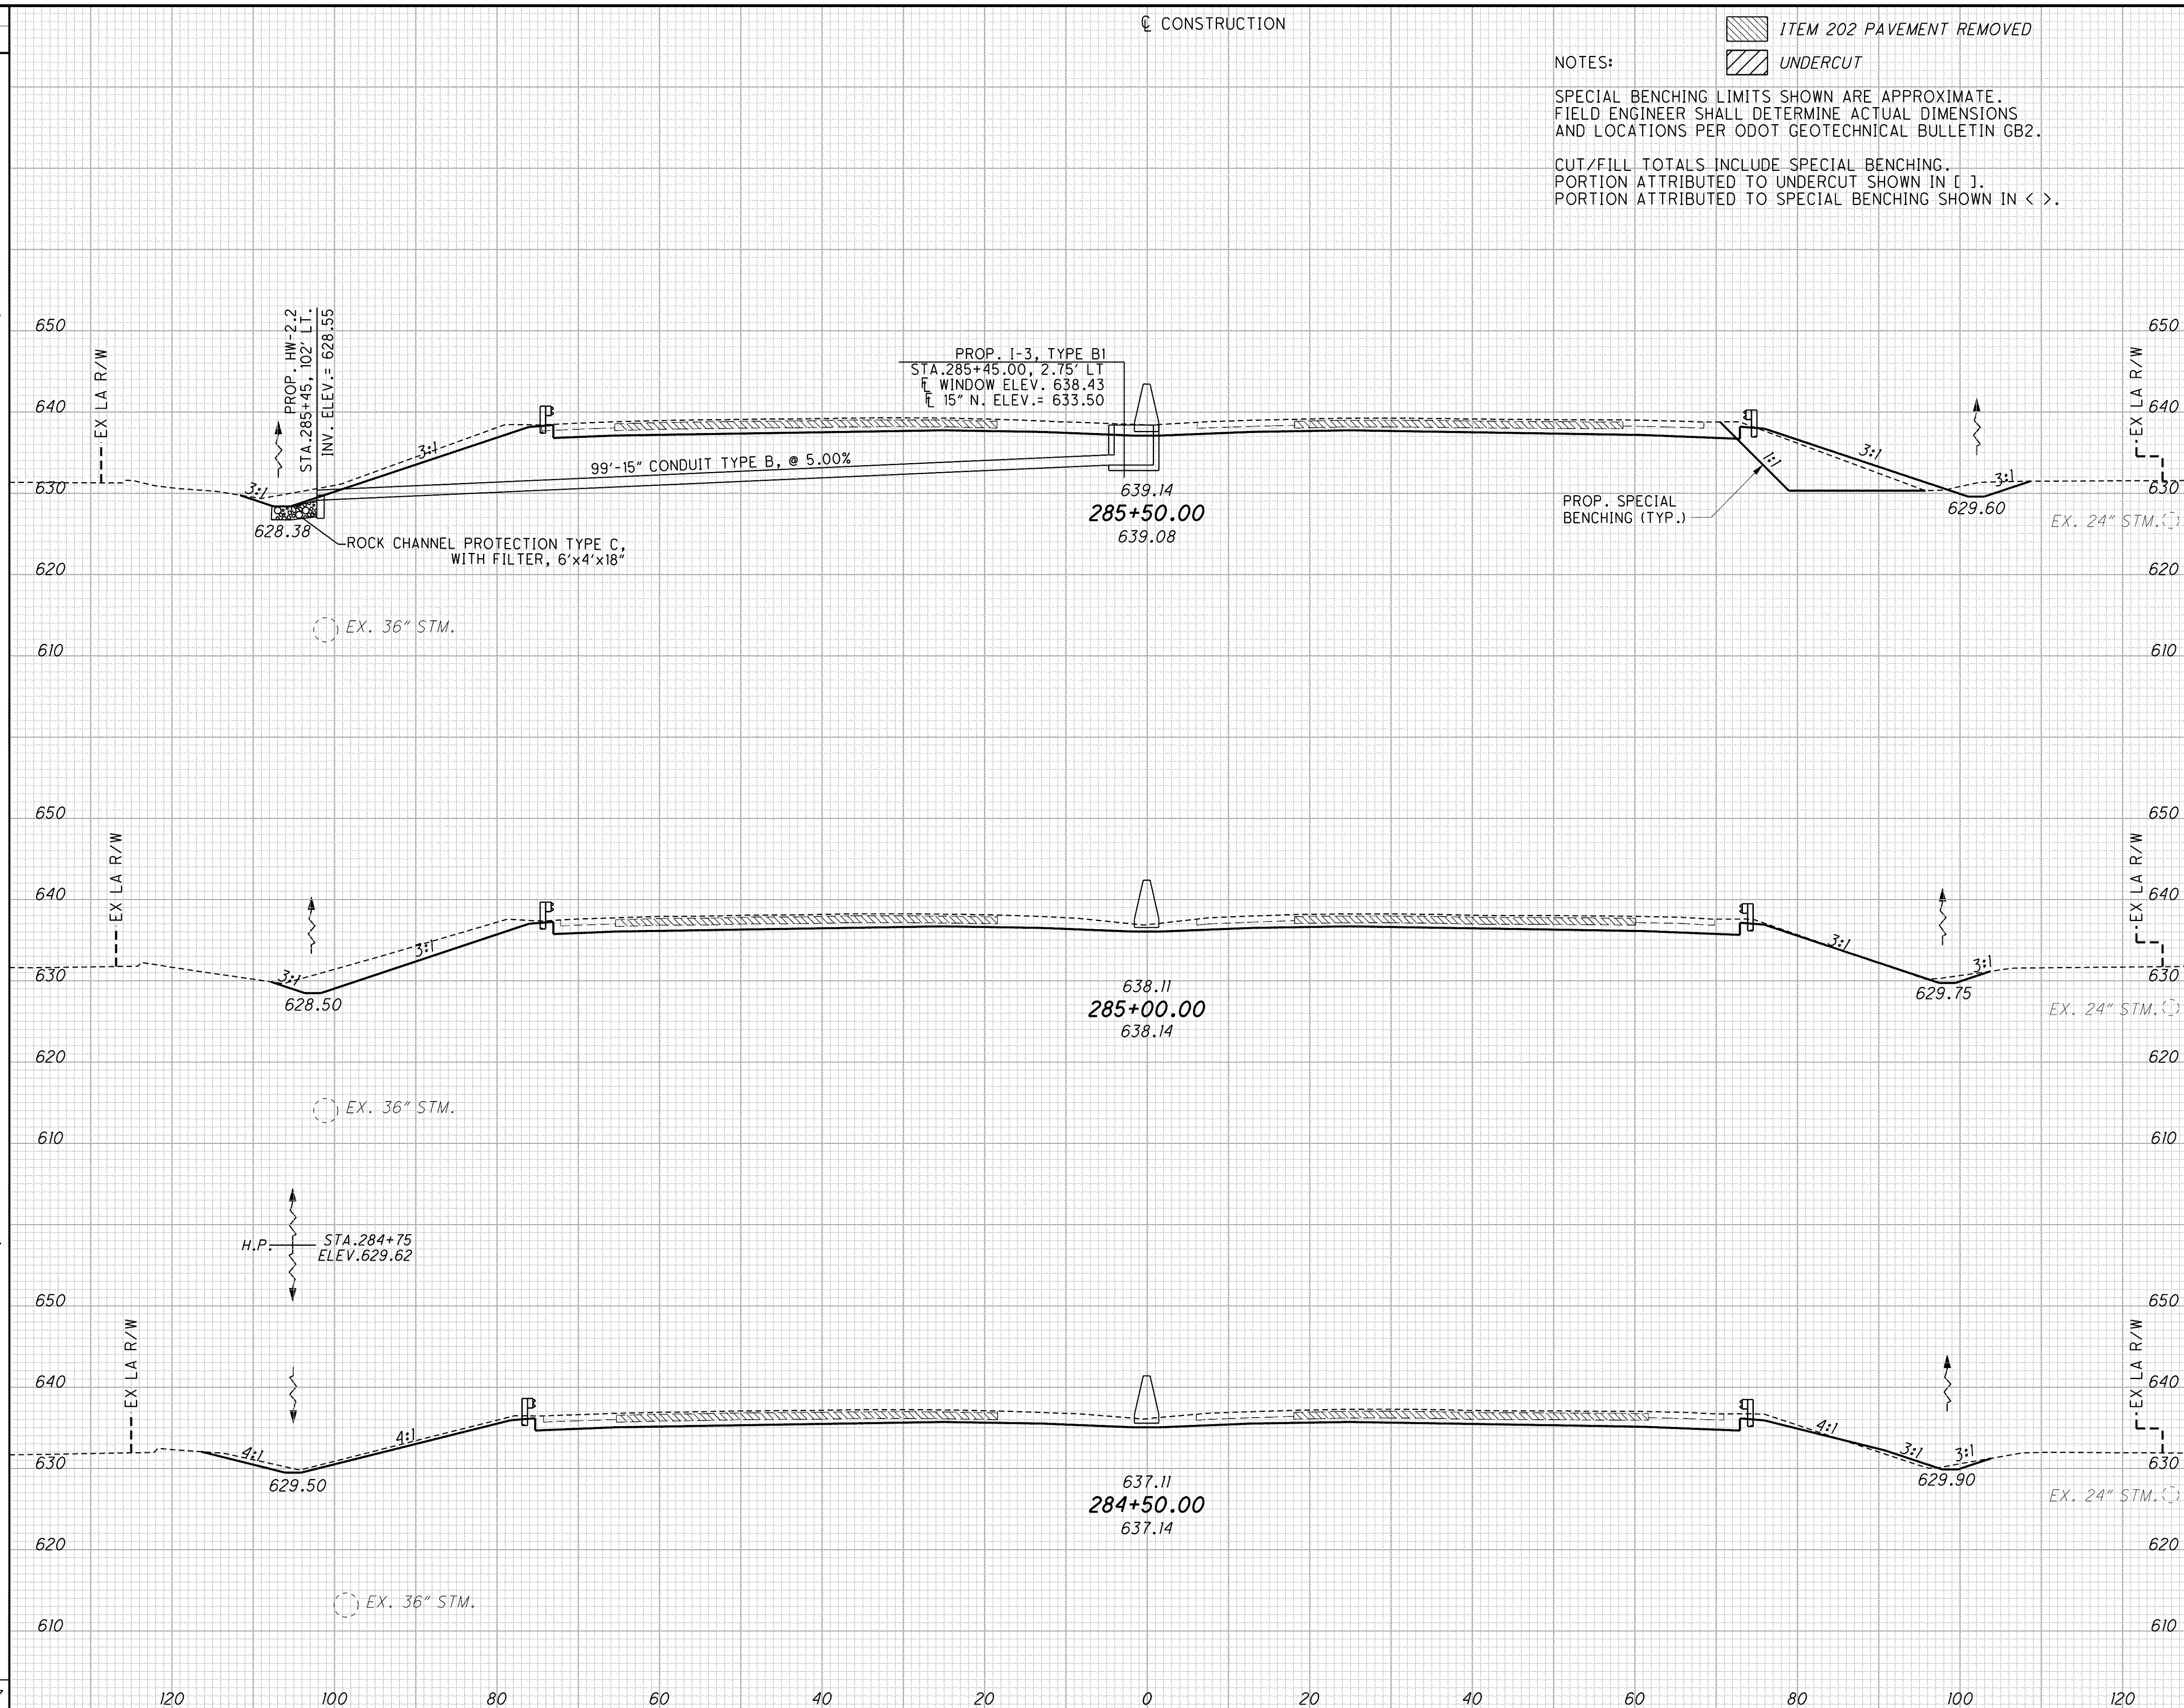

CONSTRUCTION

NOTES:

- ITEM 202 PAVEMENT REMOVED
- UNDERCUT

SPECIAL BENCHING LIMITS SHOWN ARE APPROXIMATE. FIELD ENGINEER SHALL DETERMINE ACTUAL DIMENSIONS AND LOCATIONS PER ODOT GEOTECHNICAL BULLETIN GB2.

CUT/FILL TOTALS INCLUDE SPECIAL BENCHING. PORTION ATTRIBUTED TO UNDERCUT SHOWN IN [ ]. PORTION ATTRIBUTED TO SPECIAL BENCHING SHOWN IN < >.

END AREA	VOLUME	CALCULATED	DES	CHECKED	PSB
241 <82>	94				
385 <76>	87				
175	4				
297	4				
146	4				
253	6				
935	97				

**CROSS SECTIONS  
STA. 284+50 TO STA. 285+50**

**LAK-2-3.32**

304  
1679