


C:\Project\lak\roadway\sheets\13486\13486x001.dgn 6/26/2008 11:14:35 AM jmoder1a

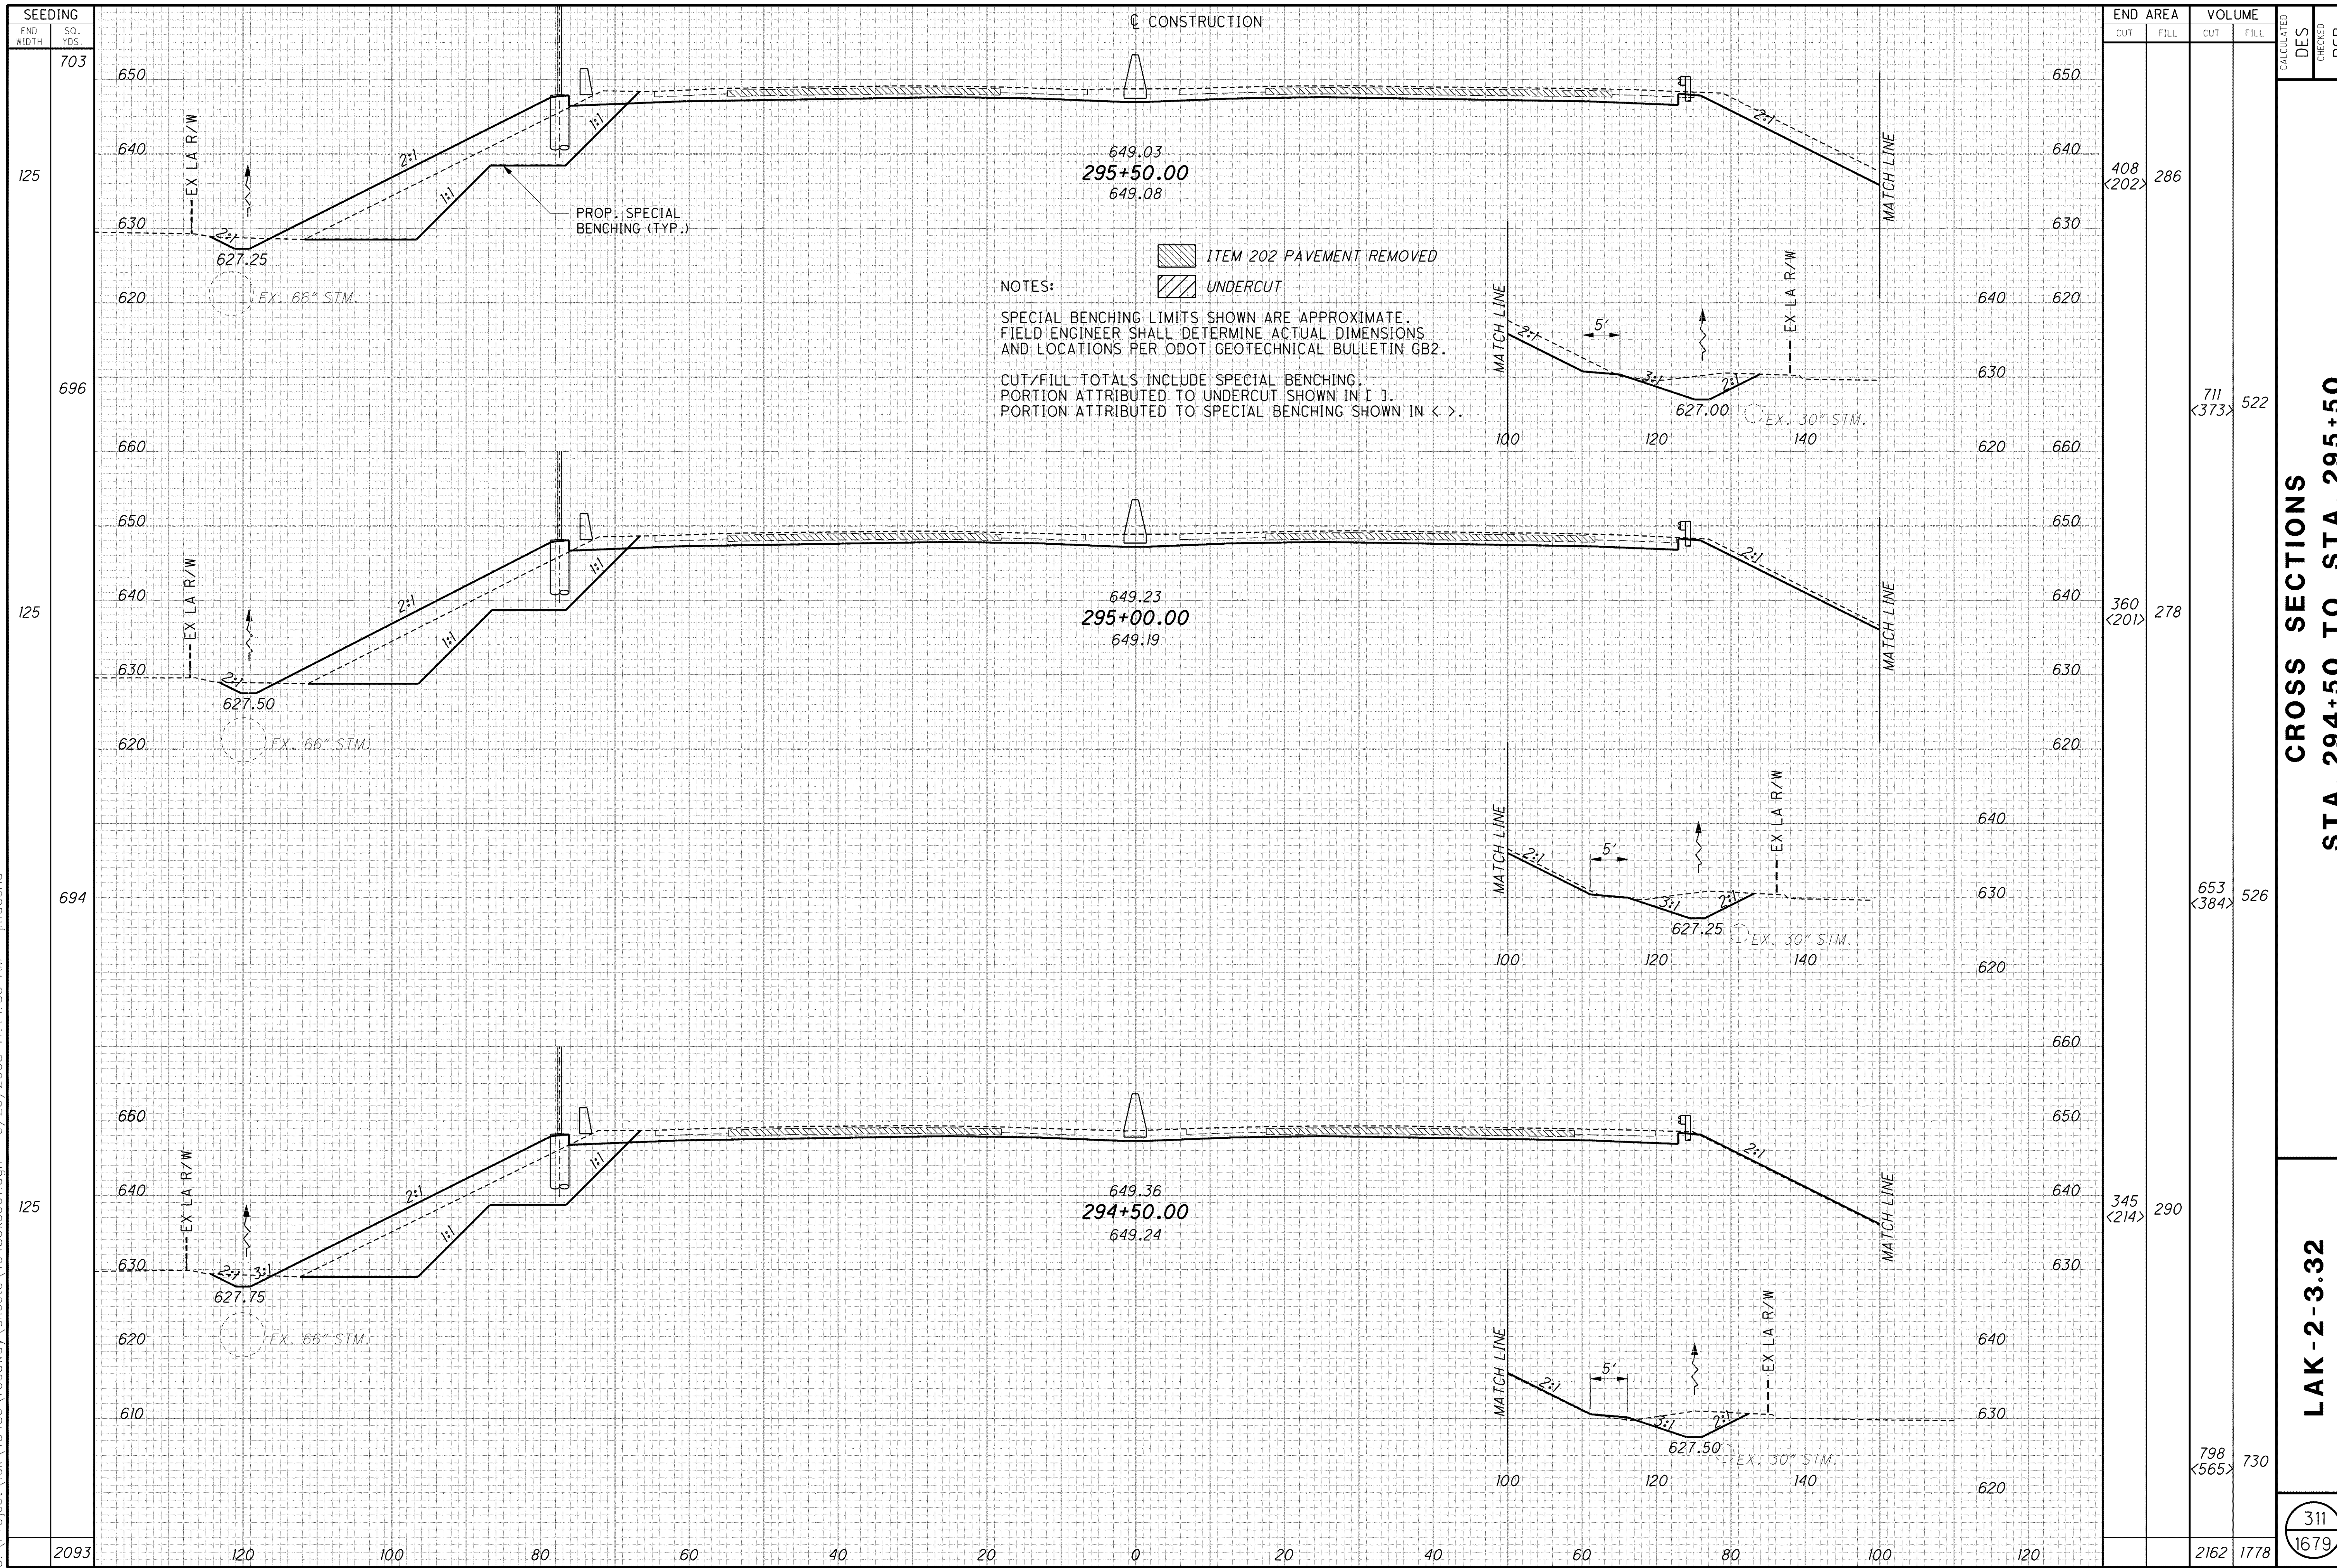

END STA.	AREA		VOLUME		CALCULATED	DES	CHECKED	PSB
	CUT	FILL	CUT	FILL				
703								
125	408	286						
696			711	522				
125	360	278						
694			653	526				
125	345	290						
2093			798	730				
			2162	1778				

**CROSS SECTIONS**  
**STA. 294+50 TO STA. 295+50**  
**LAK-2-3.32**

311  
1679