


C:\Project\lak\13486\roadway\sheet\13486x001.dgn 6/26/2008 11:14:47 AM jmoder1a

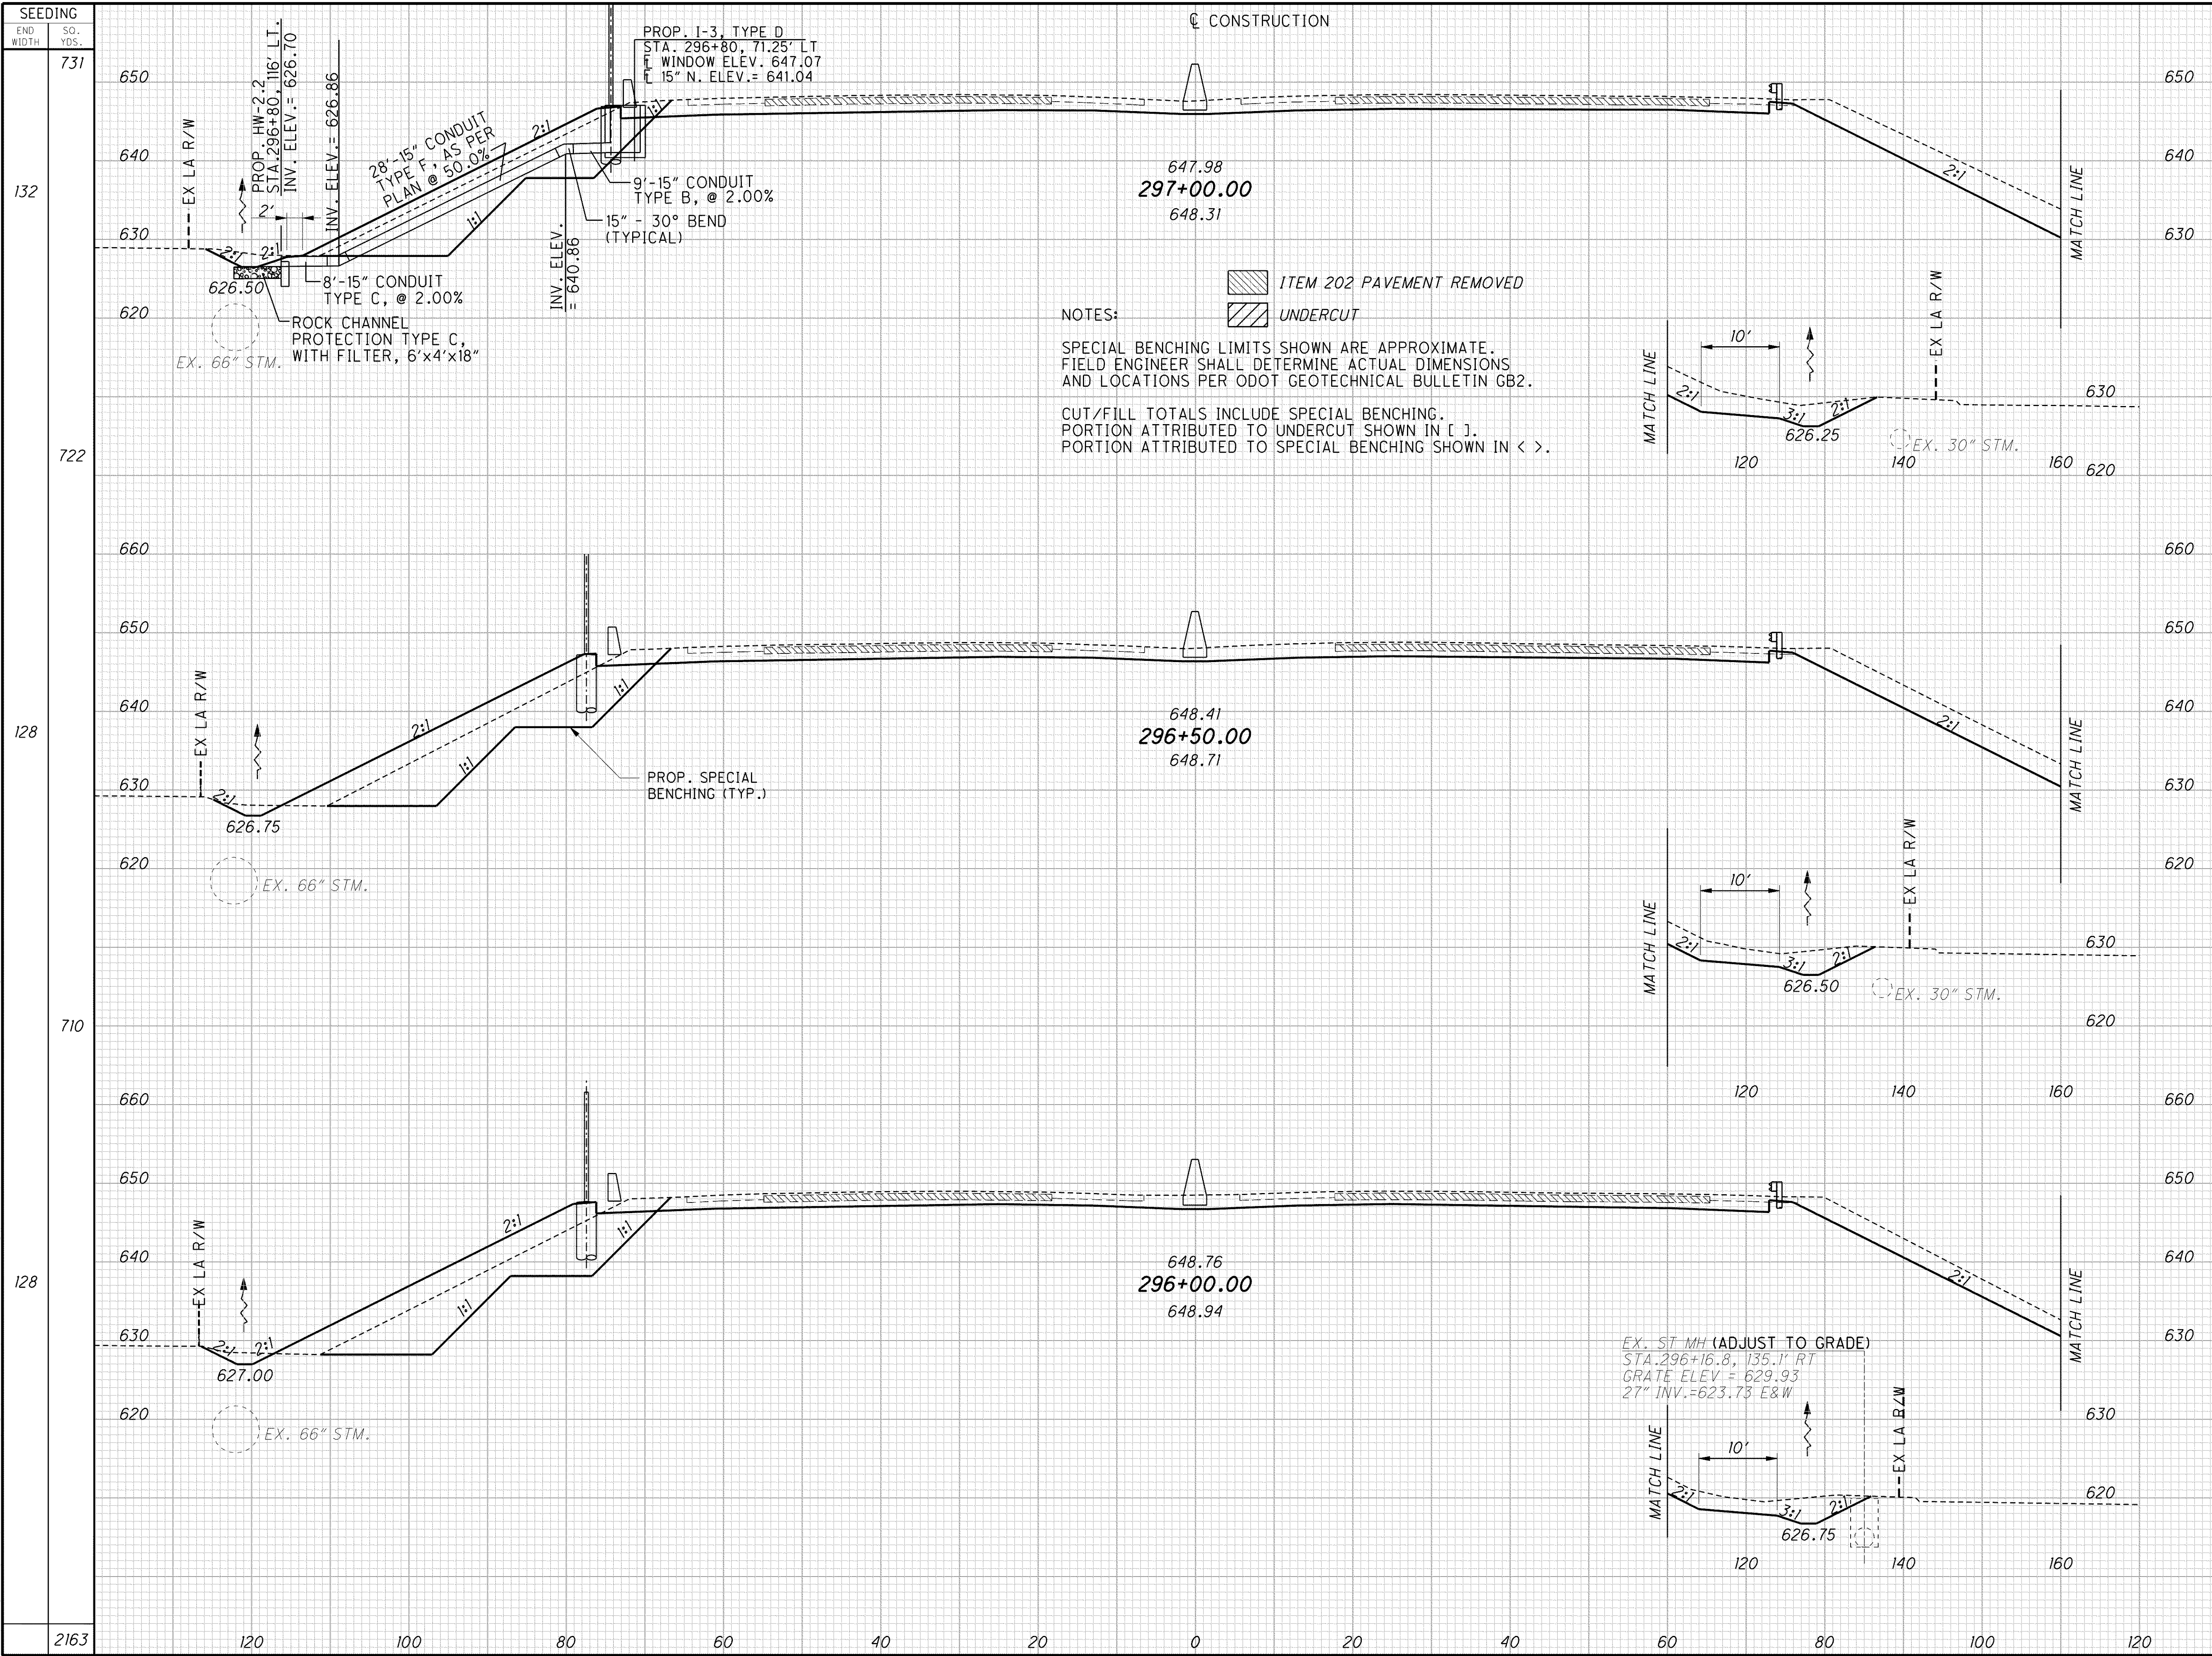

**CROSS SECTIONS  
 STA. 296+00 TO STA. 297+00**

**LAK-2-3.32**