


C:\Project\lak\roadway\sheets\13486\13486x001.dgn 6/26/2008 11:15:14 AM jmadaria

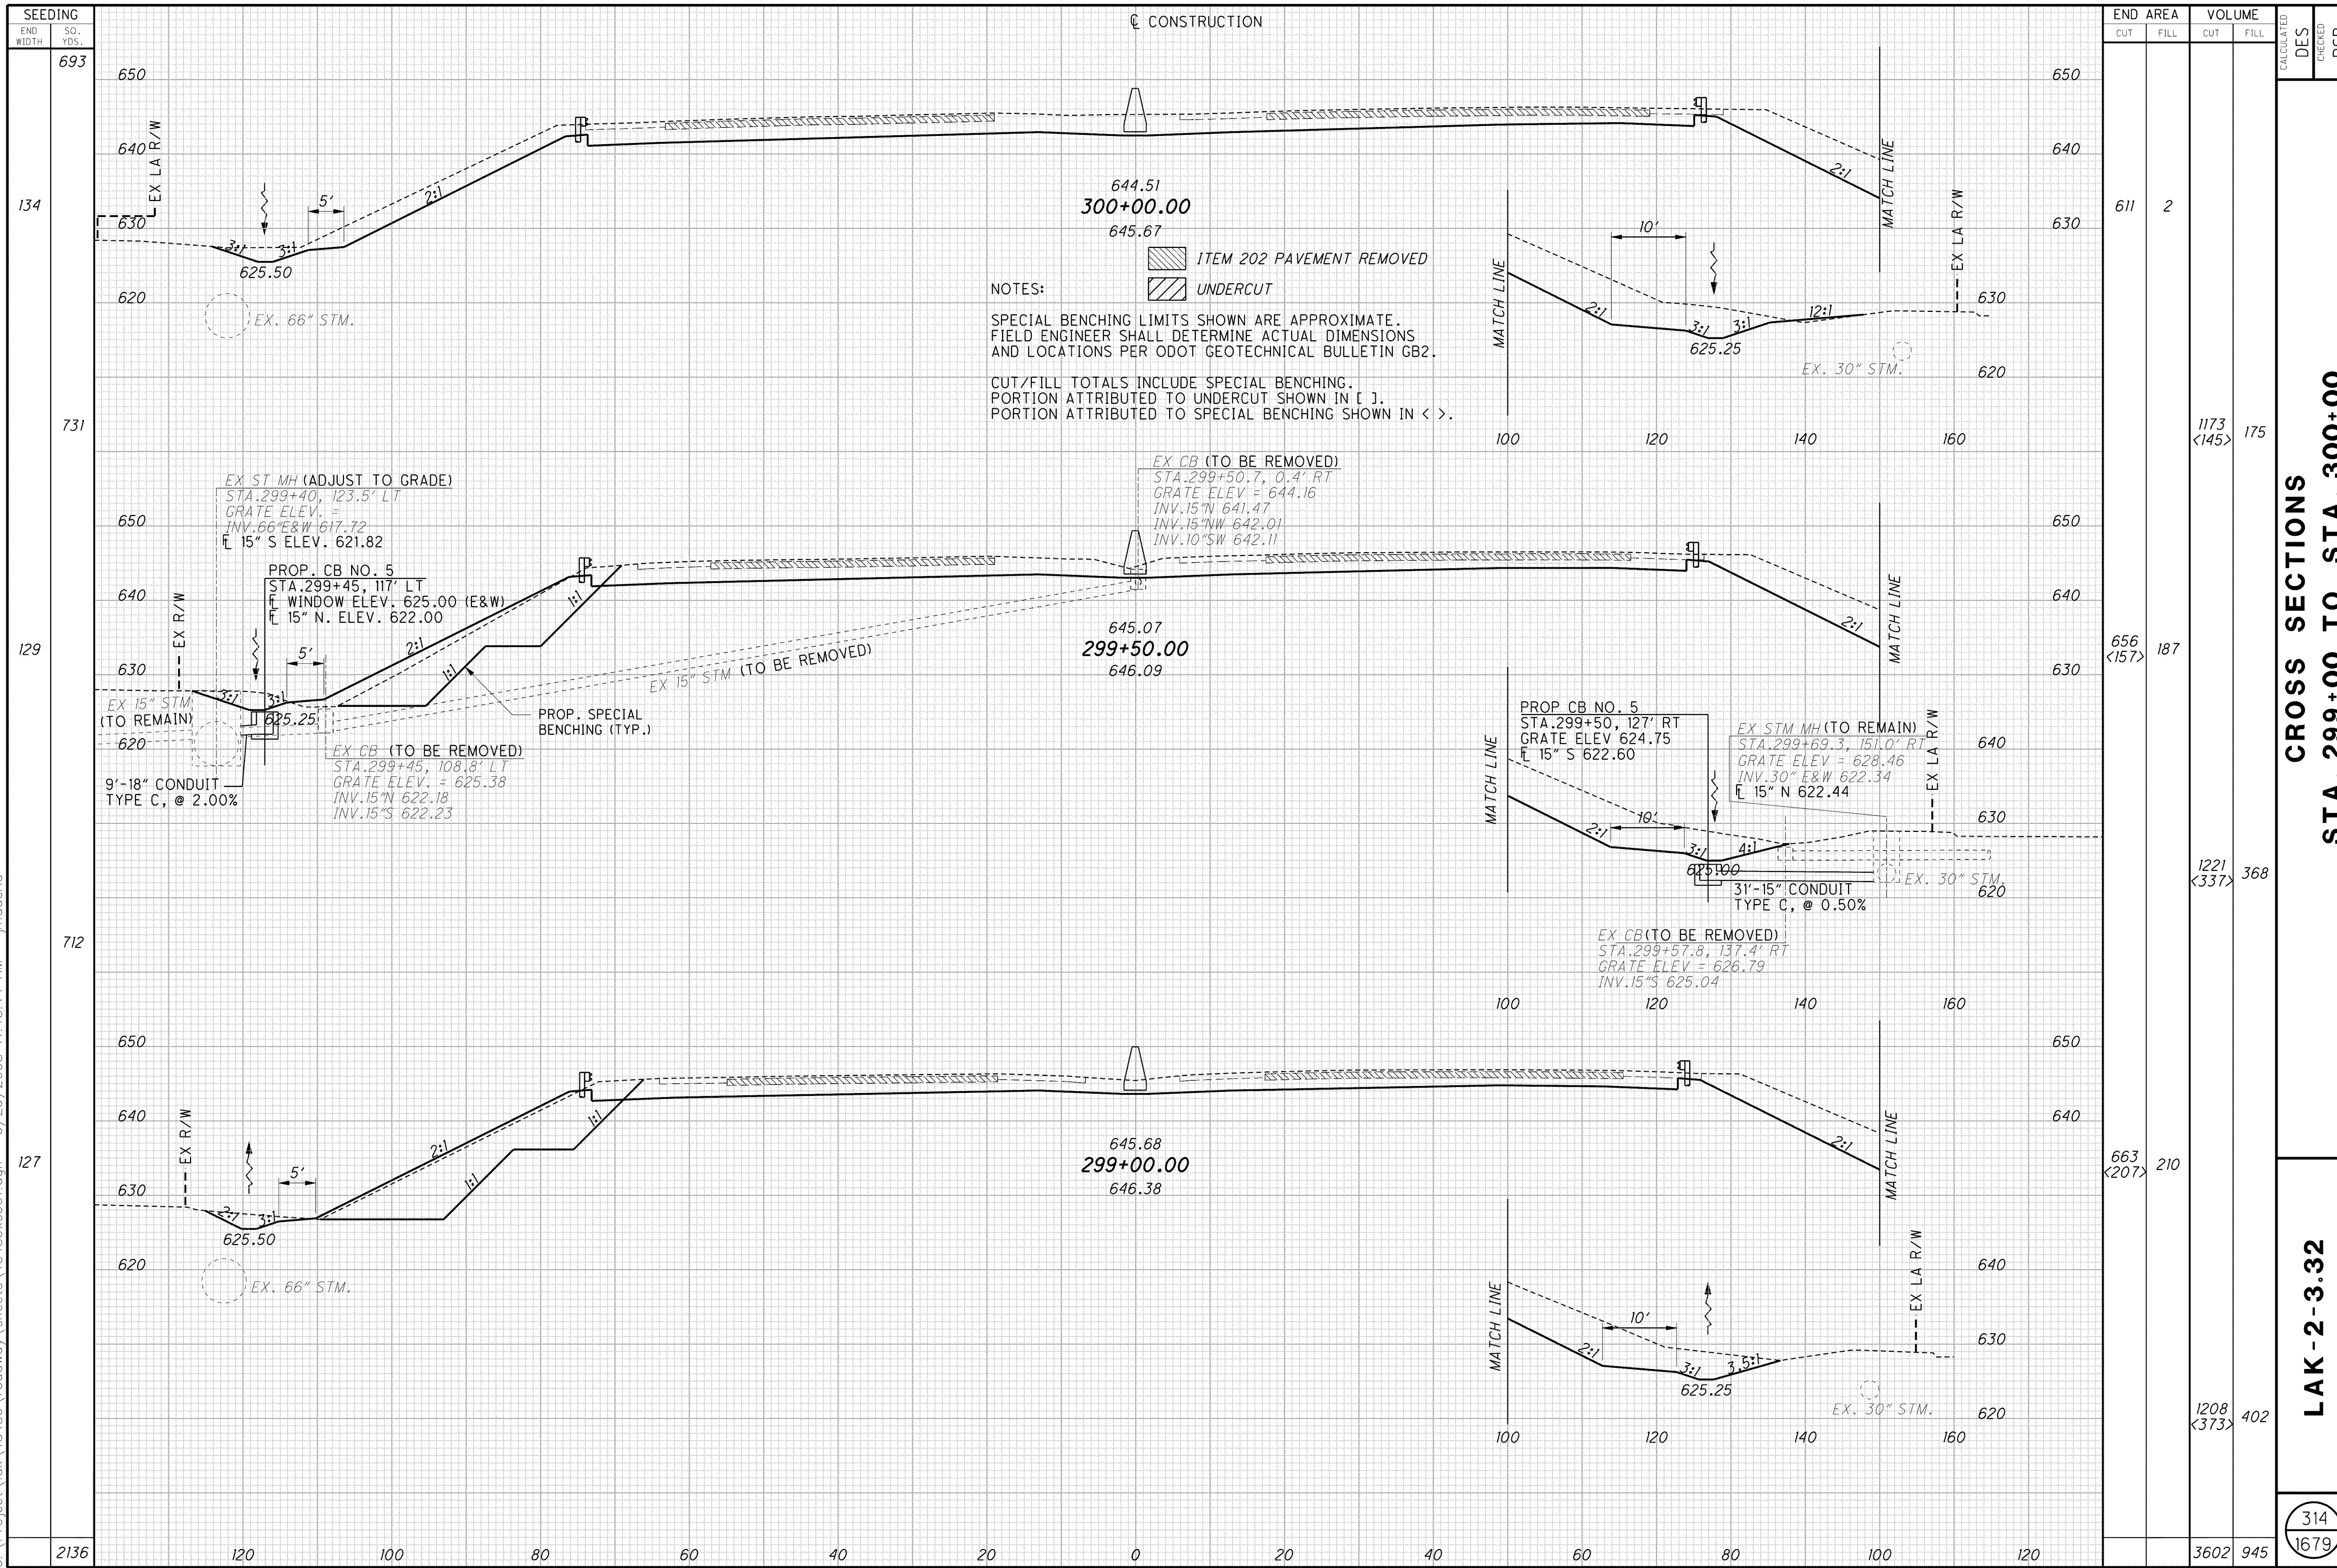

END AREA	VOLUME	CALCULATED	DES	CHECKED	PSB
611	2	1173			
656	187	145			
663	210	1221			
		337			
		1208			
		373			
		3602			
		945			

CROSS SECTIONS
STA. 299+00 TO STA. 300+00
LAK-2-3.32
 314
 1679