


C:\Project\lak\roadway\sheets\13486\13486x001.dgn 6/26/2008 11:15:28 AM j_maderia

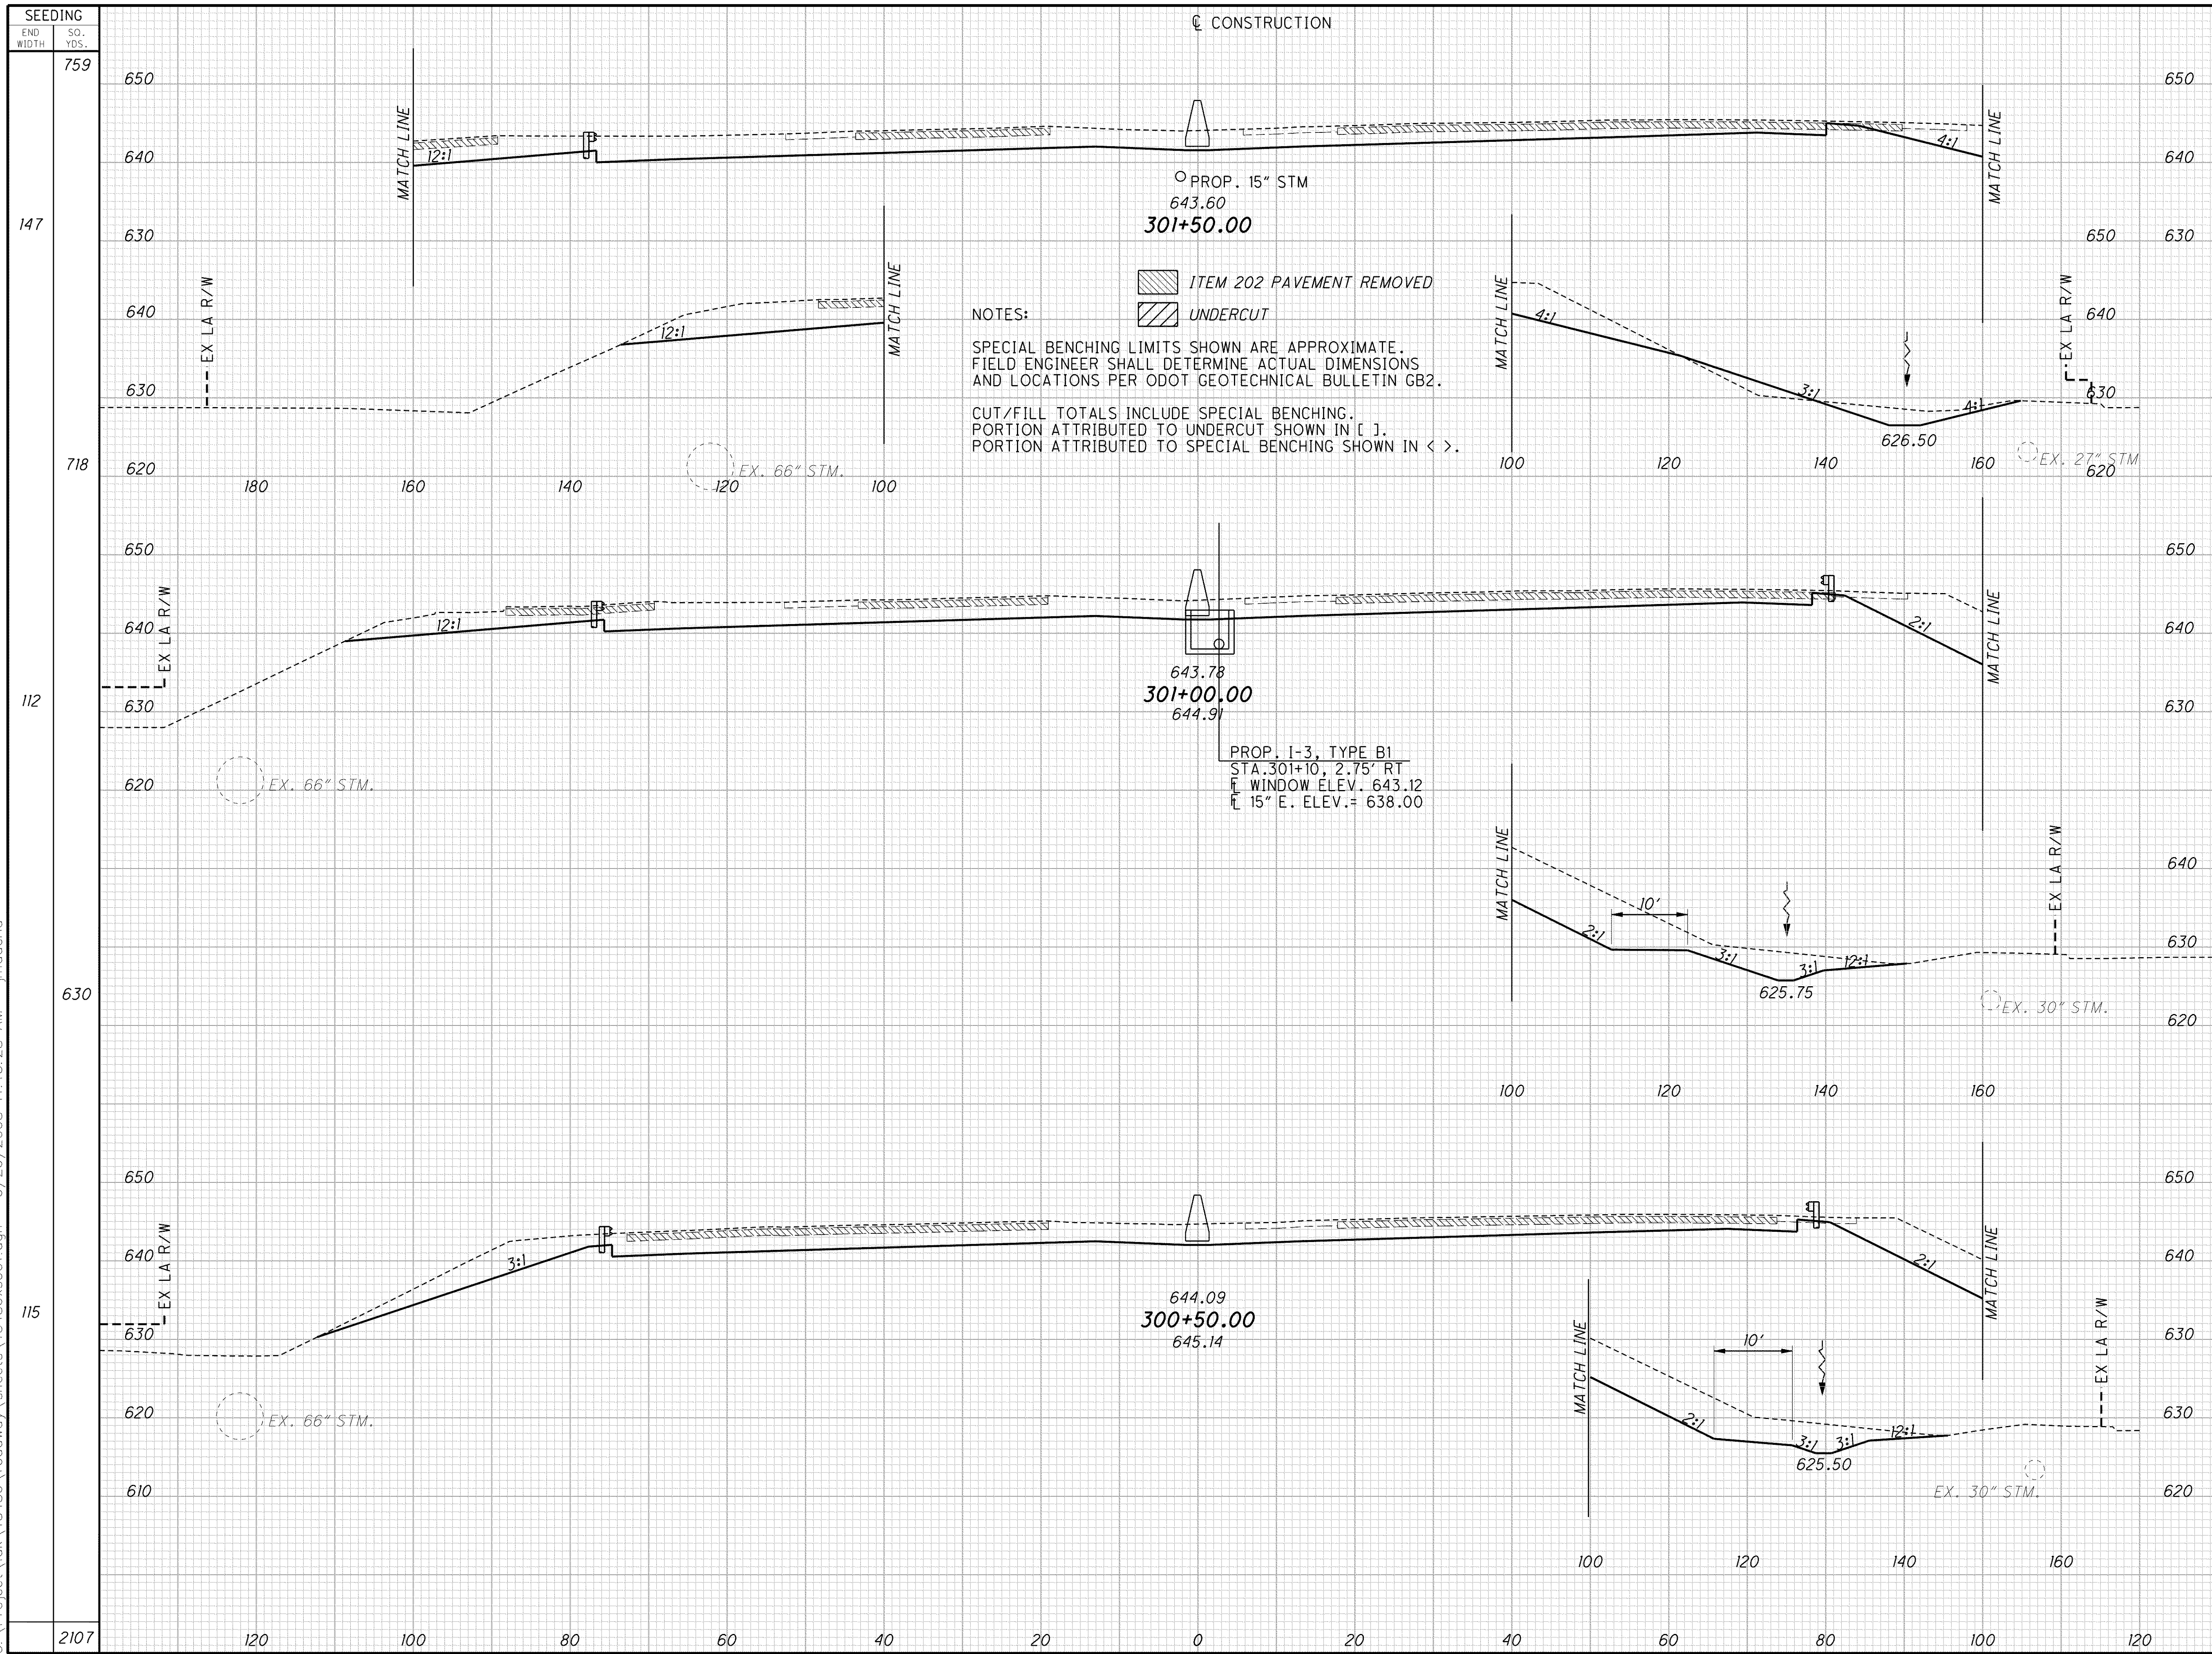

NOTES:
 SPECIAL BENCHING LIMITS SHOWN ARE APPROXIMATE.
 FIELD ENGINEER SHALL DETERMINE ACTUAL DIMENSIONS
 AND LOCATIONS PER ODOT GEOTECHNICAL BULLETIN GB2.
 CUT/FILL TOTALS INCLUDE SPECIAL BENCHING.
 PORTION ATTRIBUTED TO UNDERCUT SHOWN IN [].
 PORTION ATTRIBUTED TO SPECIAL BENCHING SHOWN IN < >.

SEEDING	END AREA		VOLUME		CALCULATED	DES	CHECKED	PSB
	CUT	FILL	CUT	FILL				
759								
147	534	19						
718			1040	19				
112	589	2						
630			1072	3				
115	569	1						
2107			1093	3				
			3205	25				

**CROSS SECTIONS
 STA. 300+50 TO STA. 301+50**

LAK-2-3.32

315
 1679