


g:\project\lak\roadway\sheets\13486\13486x001.dgn 6/26/2008 11:34:54 AM j_maderia

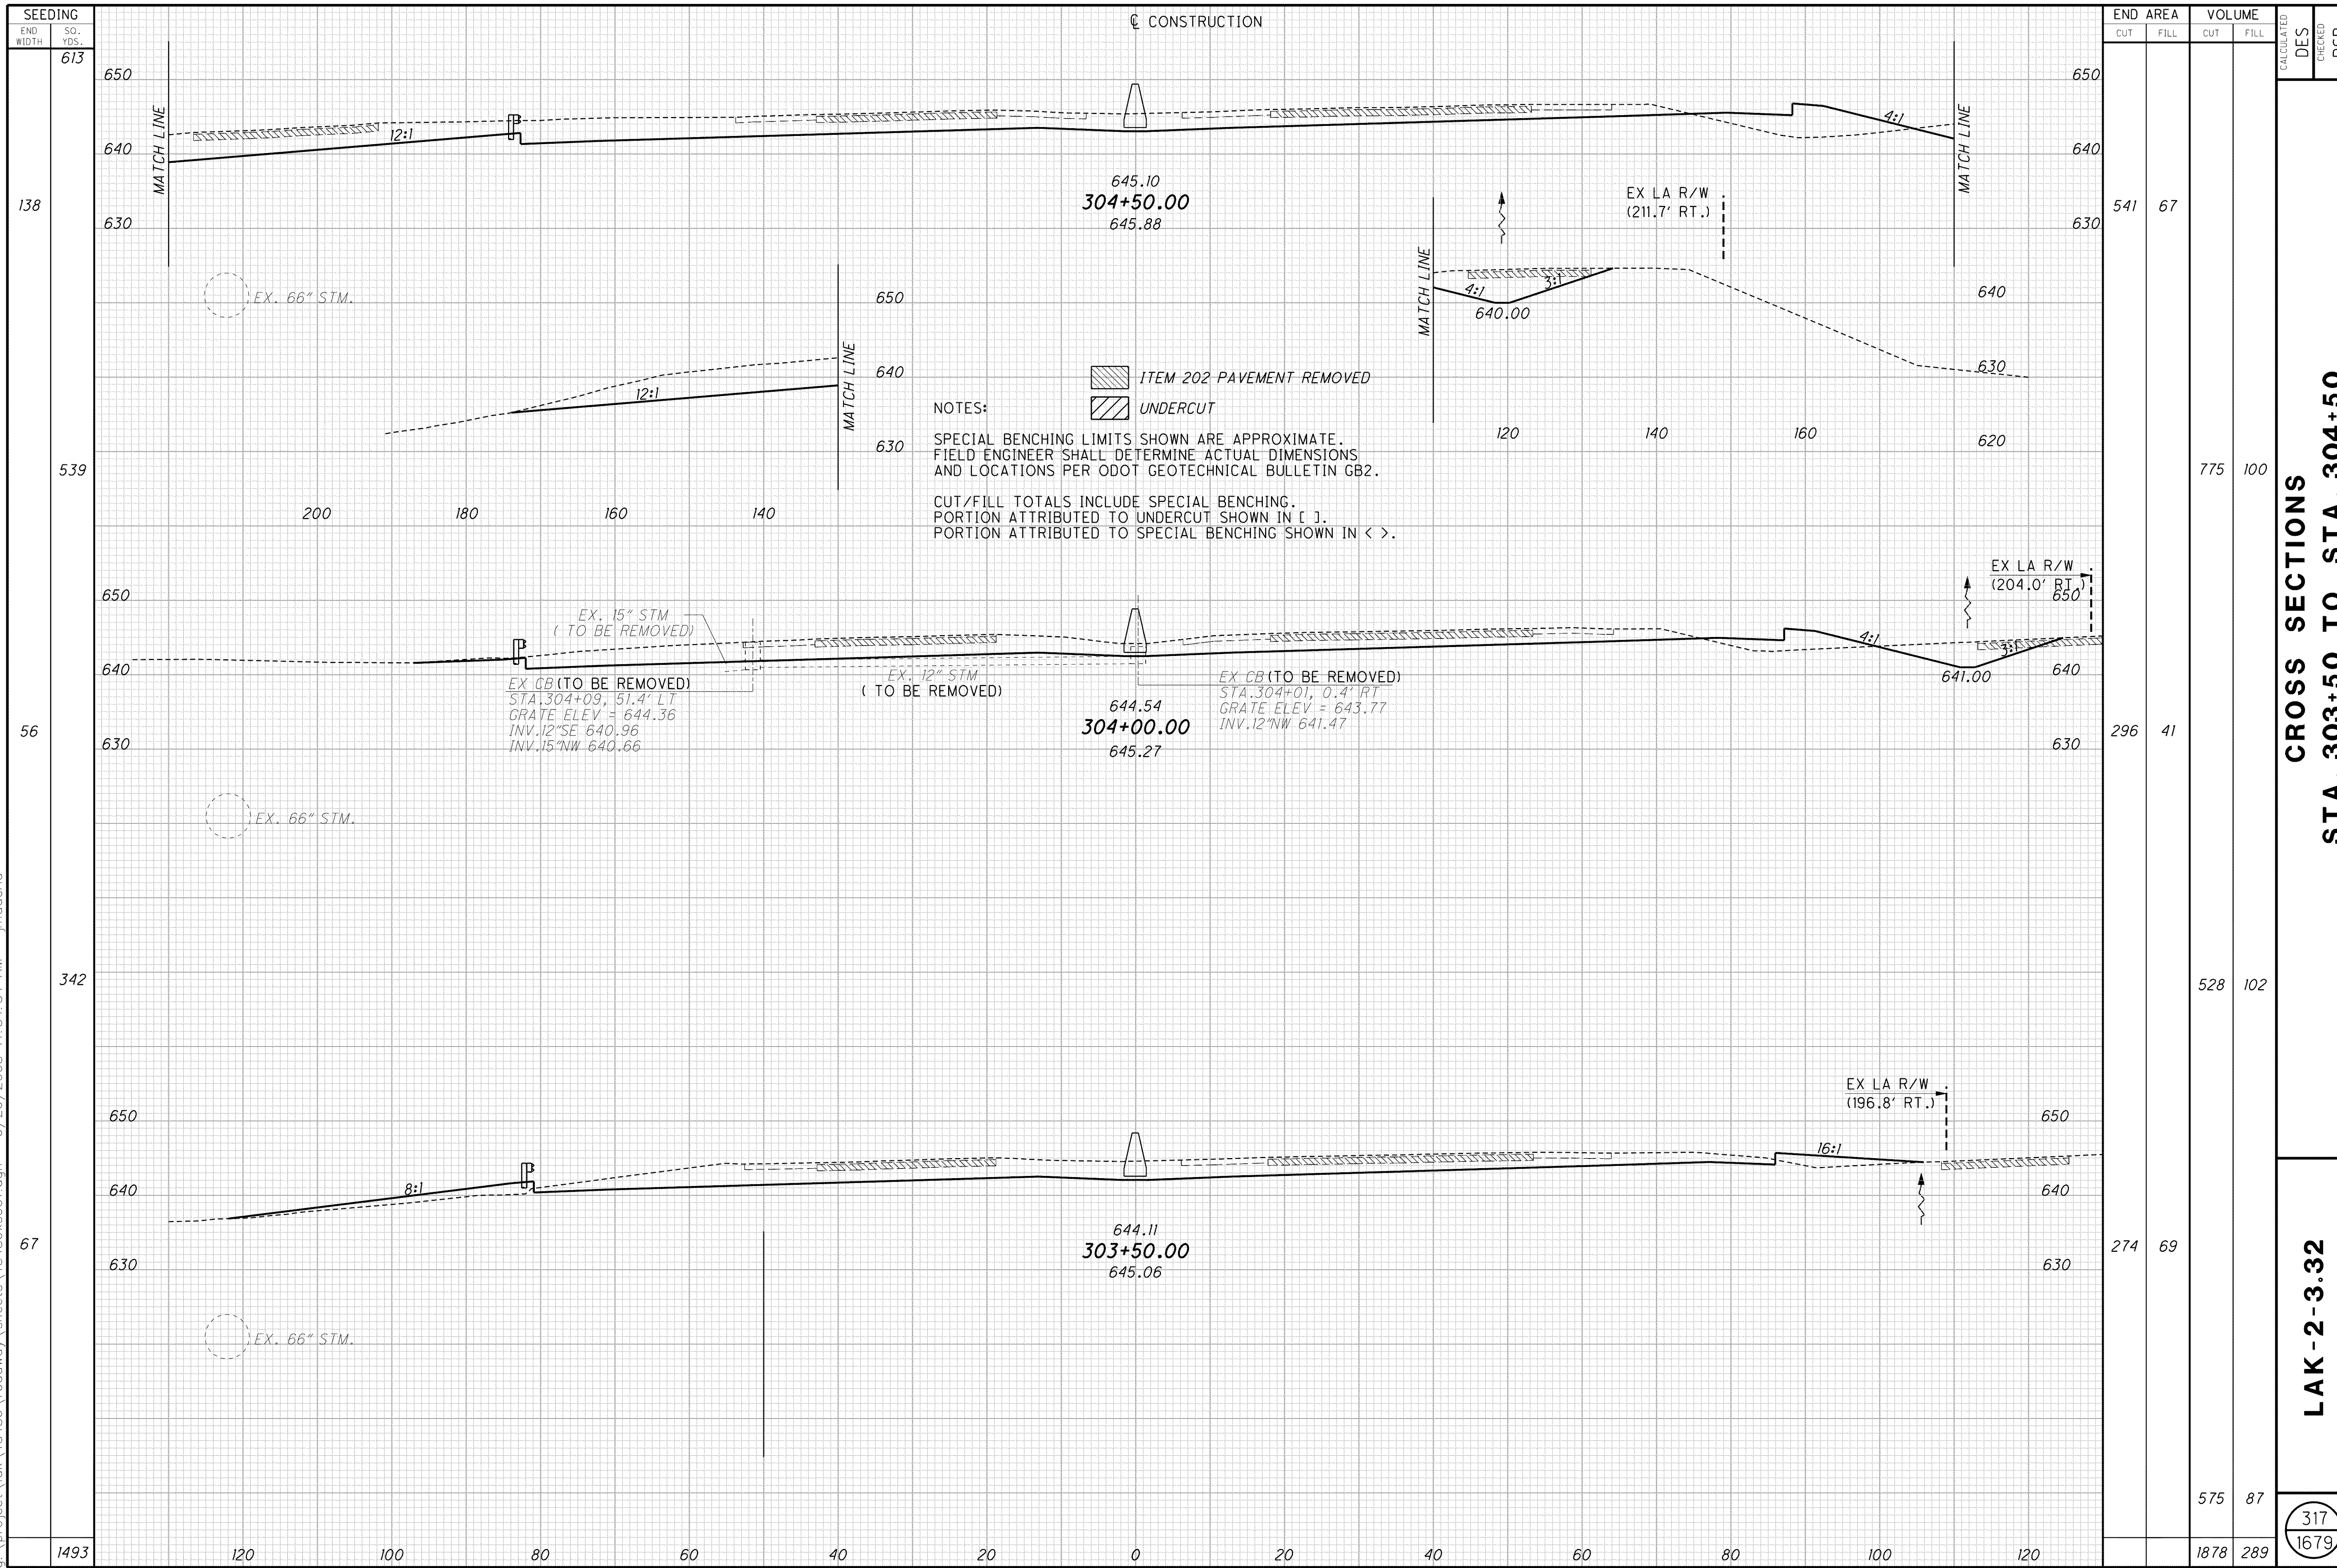

NOTES:
 SPECIAL BENCHING LIMITS SHOWN ARE APPROXIMATE. FIELD ENGINEER SHALL DETERMINE ACTUAL DIMENSIONS AND LOCATIONS PER ODOT GEOTECHNICAL BULLETIN GB2.
 CUT/FILL TOTALS INCLUDE SPECIAL BENCHING. PORTION ATTRIBUTED TO UNDERCUT SHOWN IN []. PORTION ATTRIBUTED TO SPECIAL BENCHING SHOWN IN < >.

END STA.	AREA		VOLUME		CALCULATED	DES	CHECKED	PSB
	CUT	FILL	CUT	FILL				
138	541	67						
539			775	100				
56	296	41						
342			528	102				
67	274	69						
1493			575	87				
			1878	289				

CROSS SECTIONS
STA. 303+50 TO STA. 304+50

LAK-2-3.32

317
 1679