


g:\project\lak\13486\roadway\sheets\13486xs001.dgn 6/26/2008 11:35:05 AM j_maderia

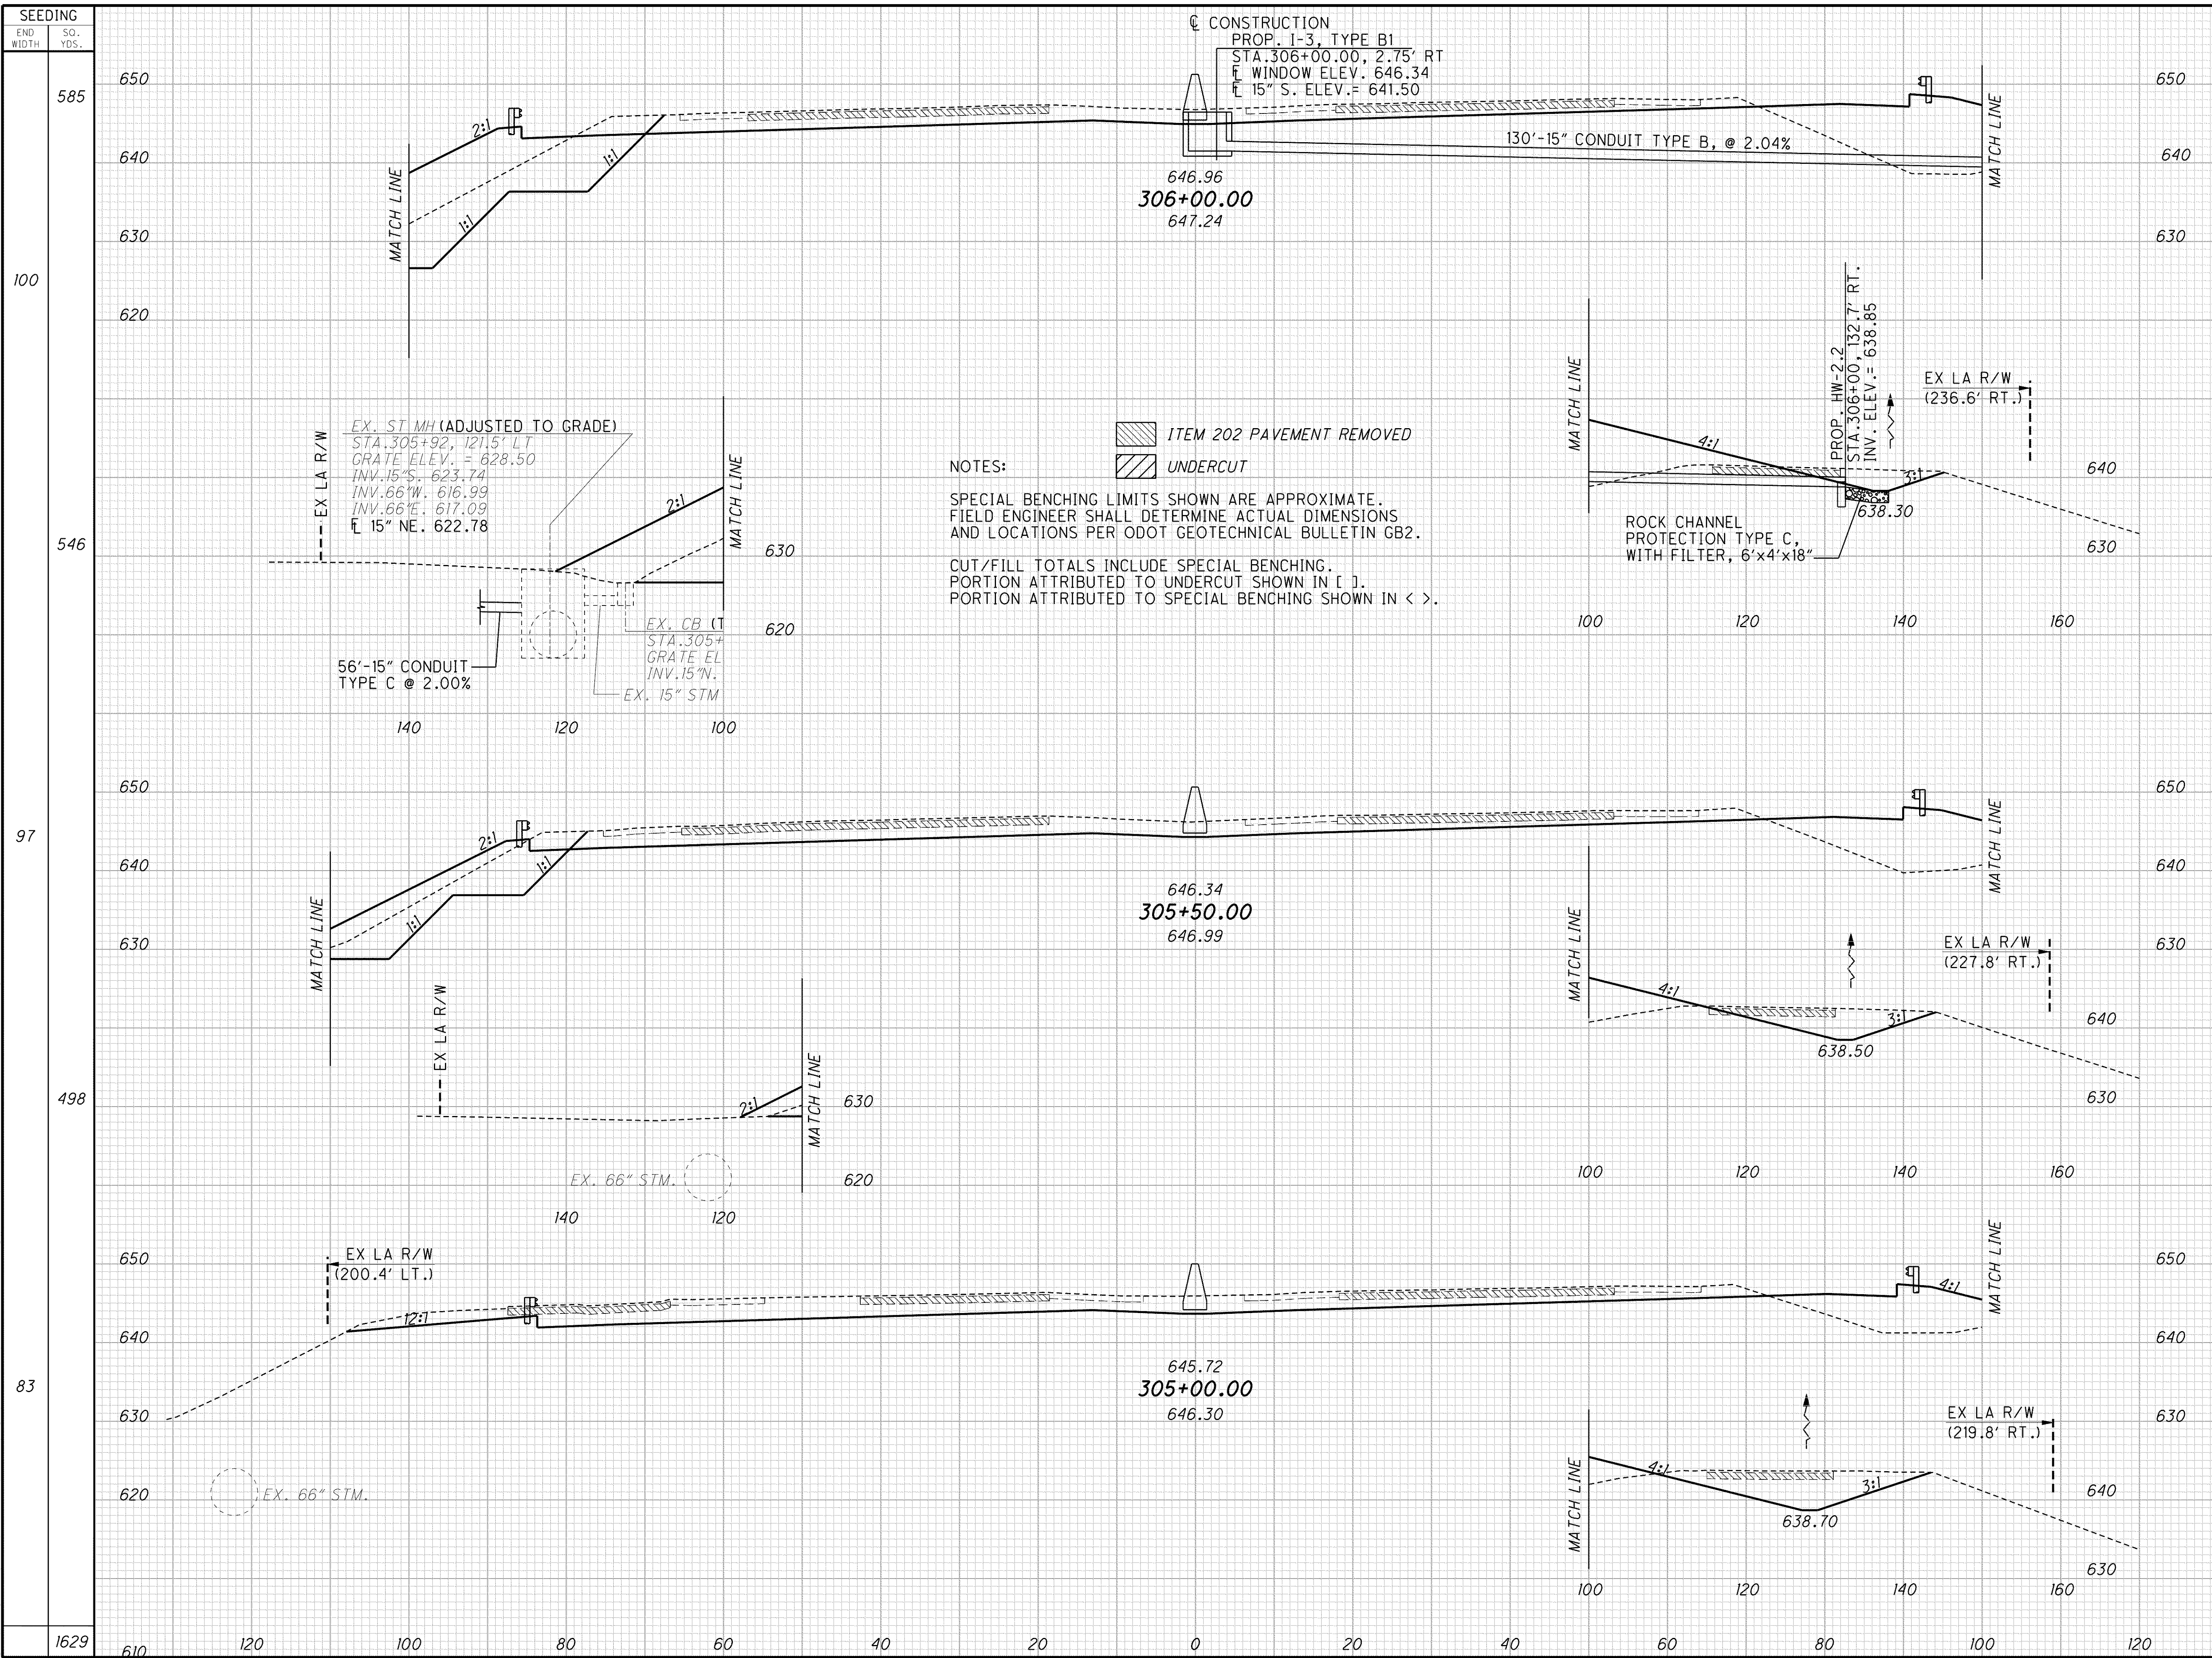

END AREA	VOLUME	CALCULATED	DES	CHECKED	PSB
385 <197>	652				
368 <123>	346				
653 <114>	428				
337	116				
		813	169		
		2163	1521		

CROSS SECTIONS
 STA. 305+00 TO STA. 306+00

LAK-2-3.32

318
 1679