


g:\project\lak\13486\roadway\sheets\13486x001.dgn 6/26/2008 11:36:12 AM jmadaria

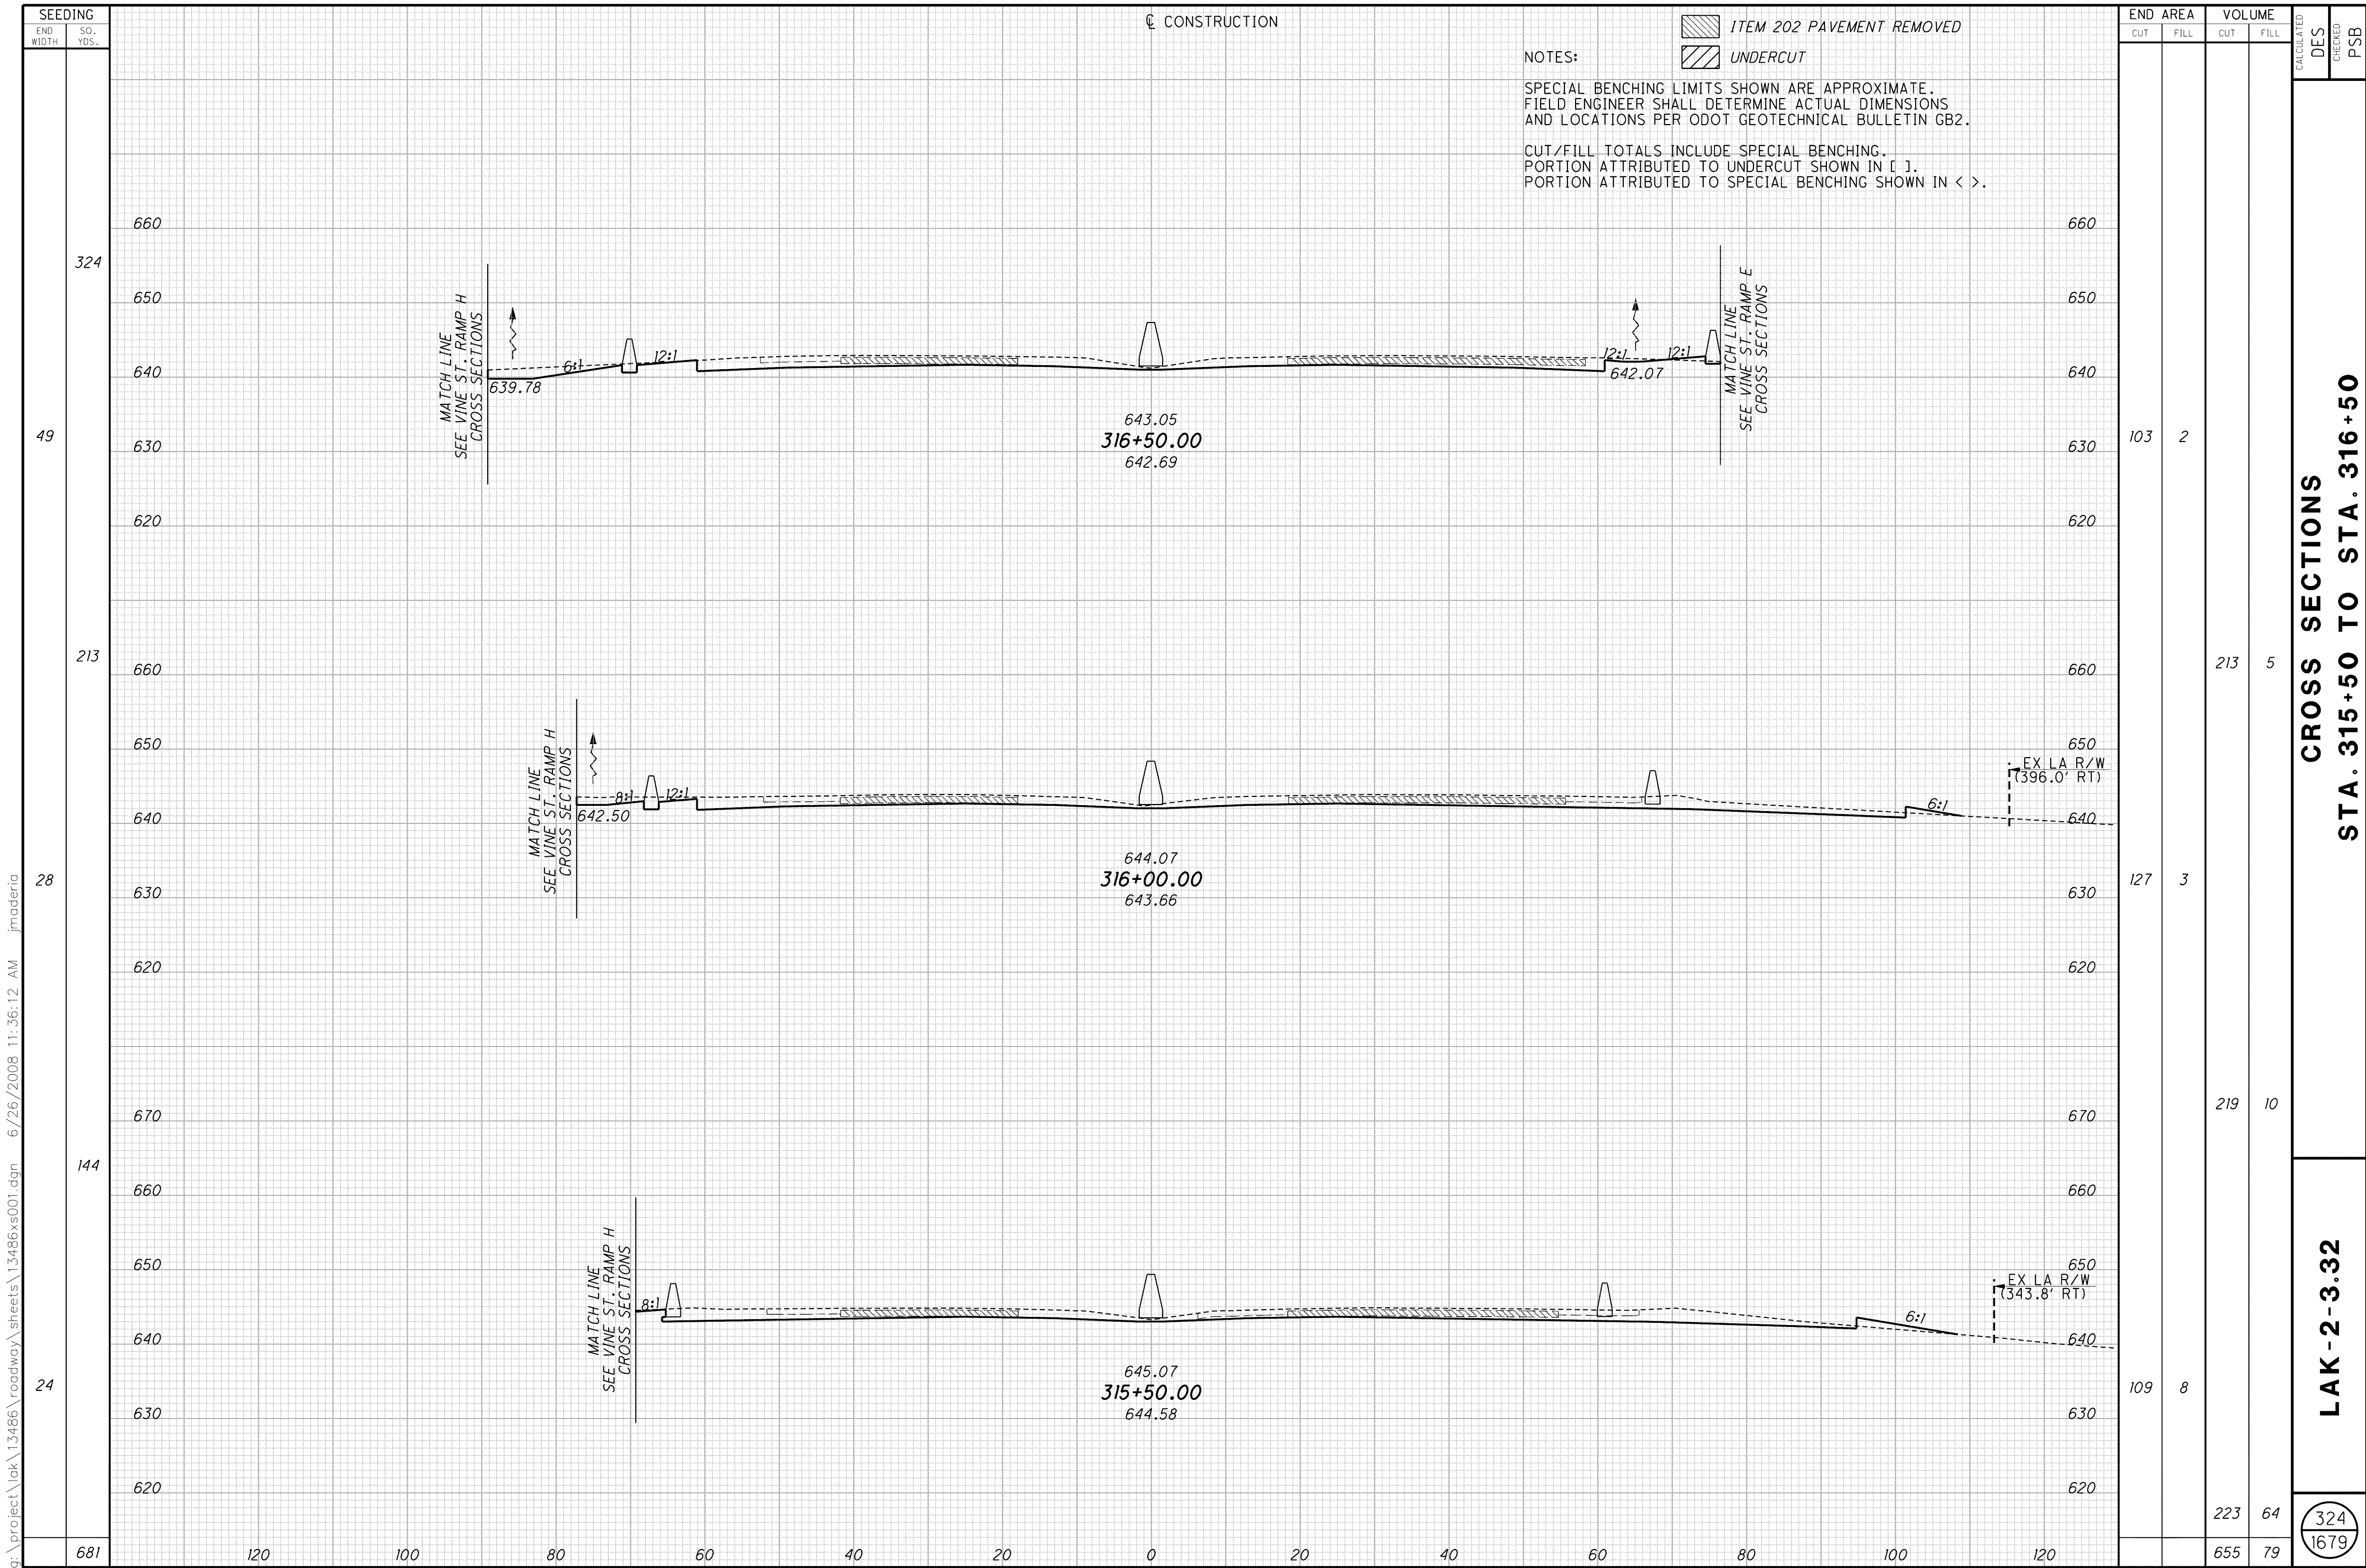

CONSTRUCTION

ITEM 202 PAVEMENT REMOVED
 UNDERCUT

NOTES:
 SPECIAL BENCHING LIMITS SHOWN ARE APPROXIMATE.
 FIELD ENGINEER SHALL DETERMINE ACTUAL DIMENSIONS
 AND LOCATIONS PER ODOT GEOTECHNICAL BULLETIN GB2.
 CUT/FILL TOTALS INCLUDE SPECIAL BENCHING.
 PORTION ATTRIBUTED TO UNDERCUT SHOWN IN [].
 PORTION ATTRIBUTED TO SPECIAL BENCHING SHOWN IN < >.

END AREA	VOLUME	CALCULATED	DES	CHECKED	PSB
103	2				
213	5				
127	3				
219	10				
109	8				
223	64				
655	79				

CROSS SECTIONS
STA. 315+50 TO STA. 316+50

LAK-2-3.32

324
1679