


g:\project\lak\13486\roadway\sheets\13486xs001.dgn 6/26/2008 4:02:49 PM djozily

SEEDING	END AREA		VOLUME	
	CUT	FILL	CUT	FILL
581				
137				
812				
155				
868				
157				
2261	120	100	5748	1679

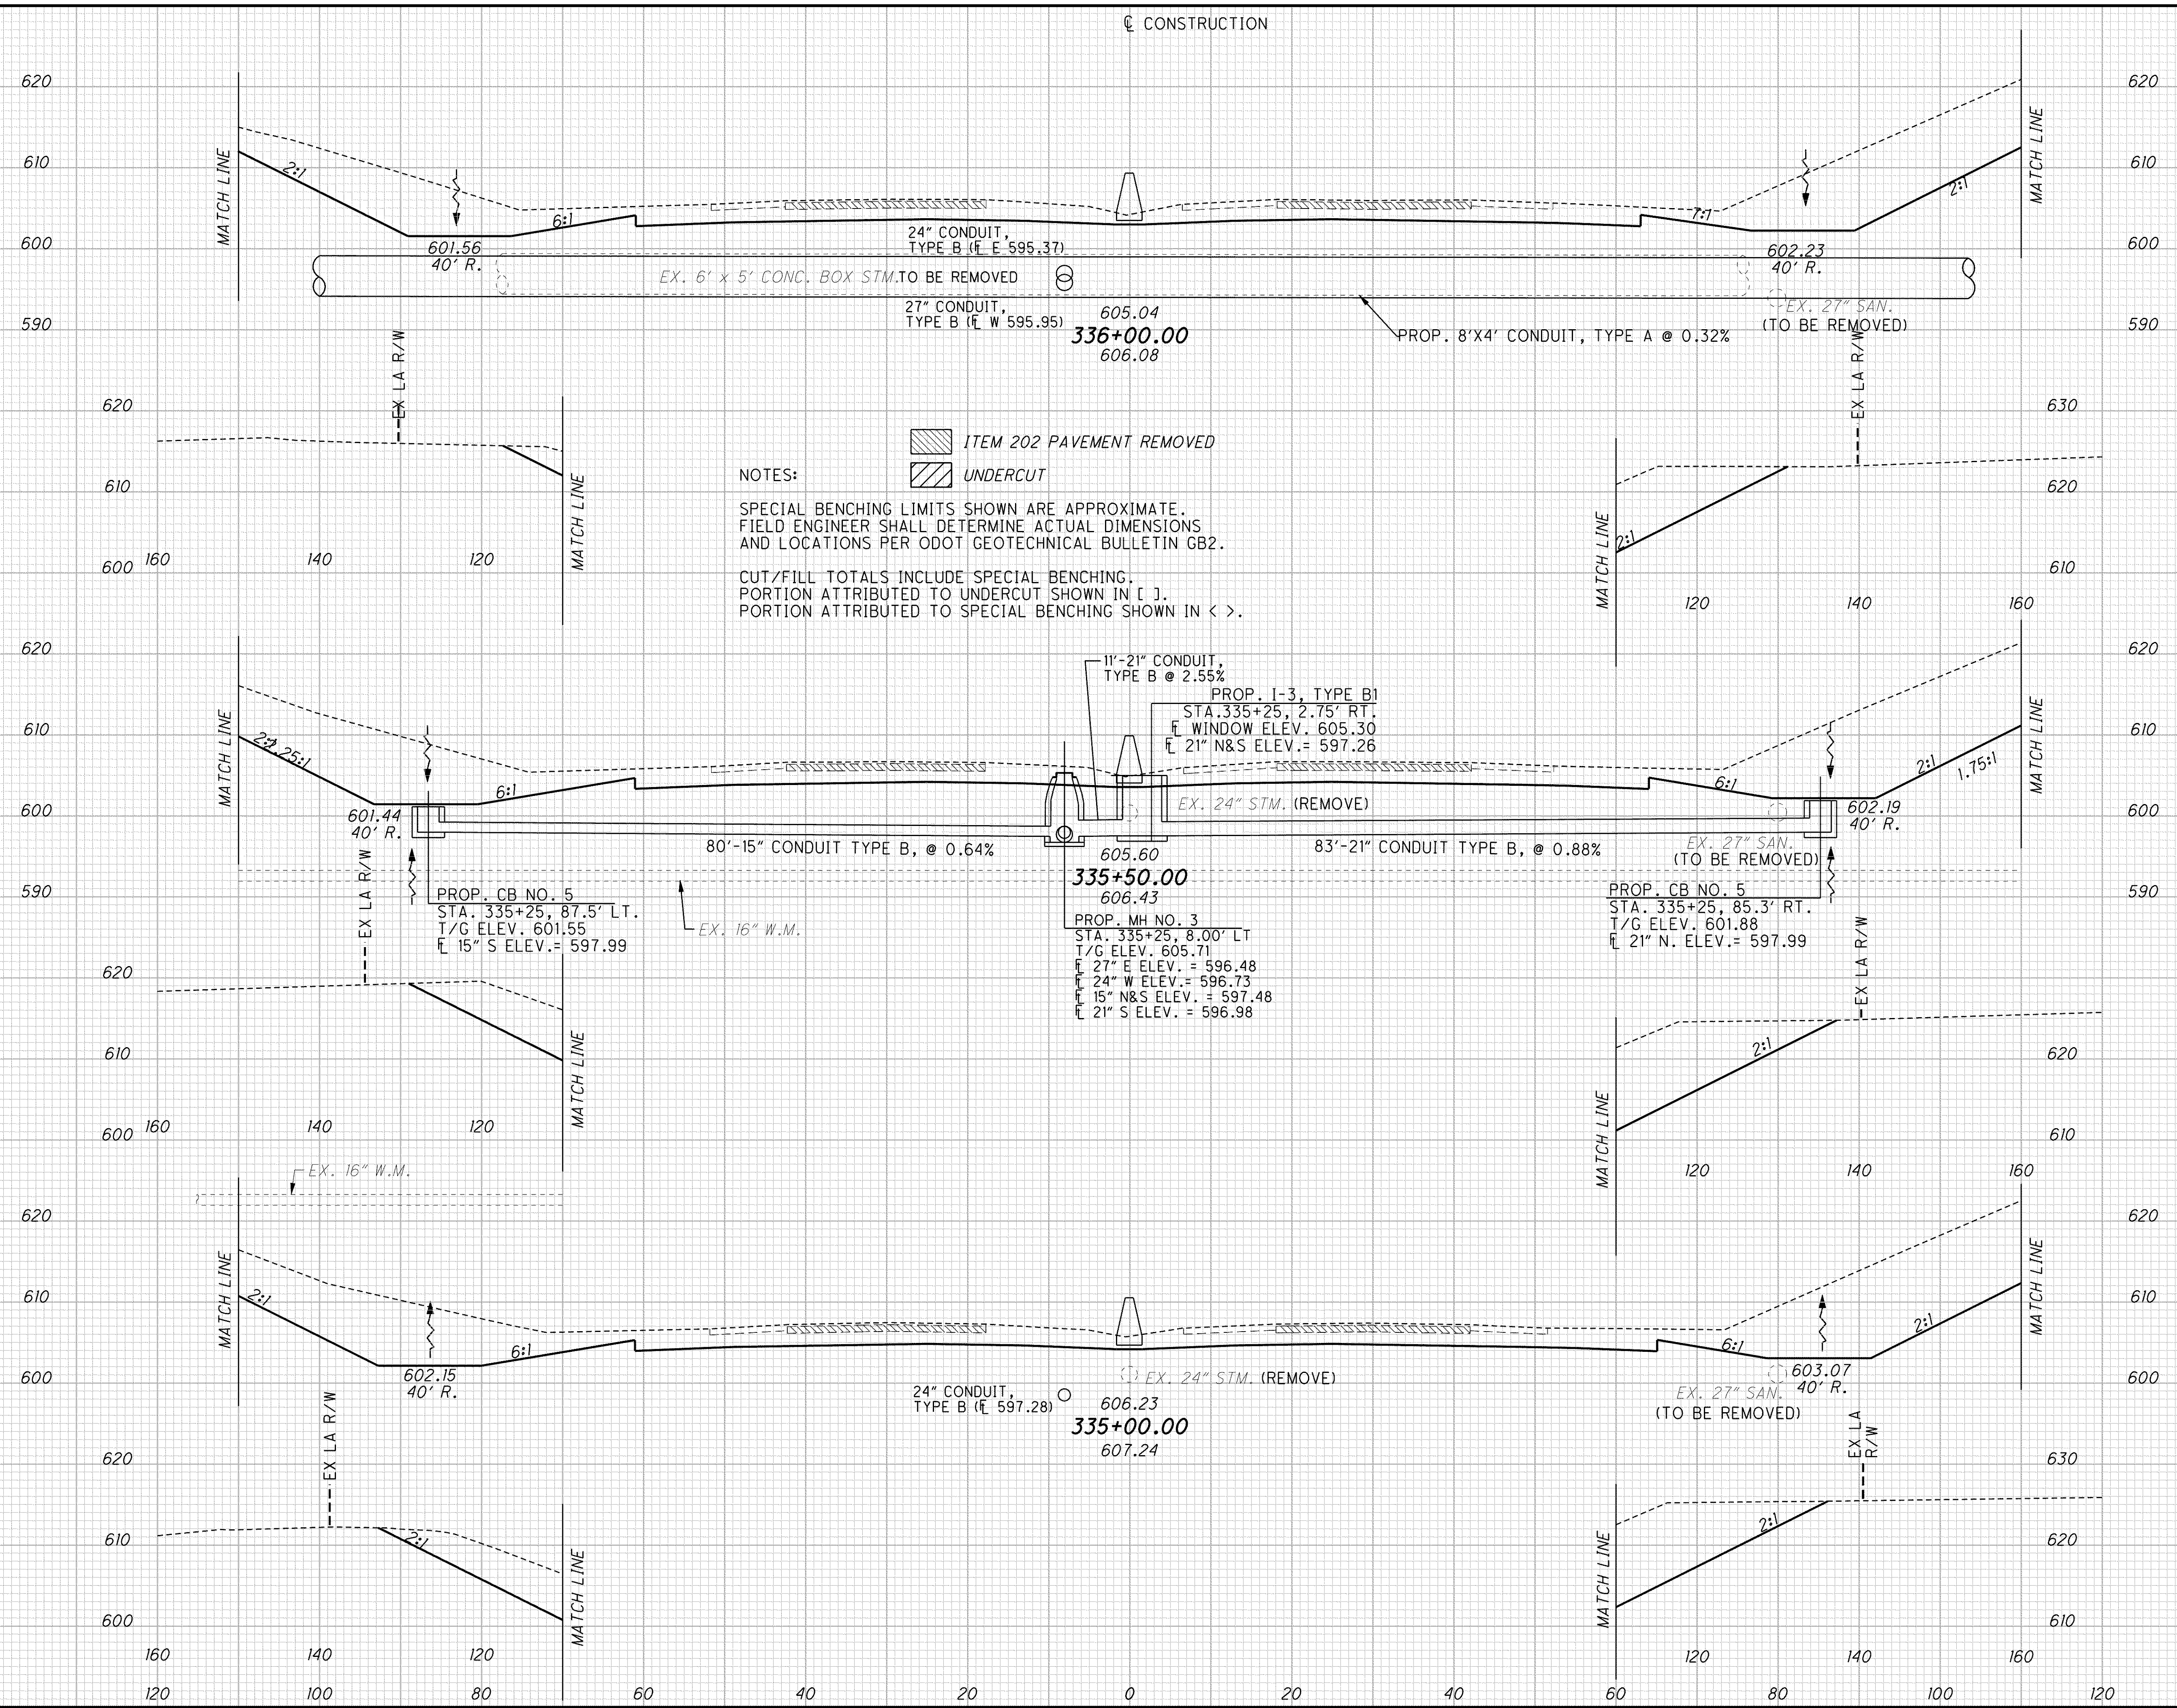

NOTES:
 [Hatched Box] ITEM 202 PAVEMENT REMOVED
 [Hatched Triangle] UNDERCUT
 SPECIAL BENCHING LIMITS SHOWN ARE APPROXIMATE. FIELD ENGINEER SHALL DETERMINE ACTUAL DIMENSIONS AND LOCATIONS PER ODOT GEOTECHNICAL BULLETIN GB2.
 CUT/FILL TOTALS INCLUDE SPECIAL BENCHING. PORTION ATTRIBUTED TO UNDERCUT SHOWN IN []. PORTION ATTRIBUTED TO SPECIAL BENCHING SHOWN IN < >.

END AREA	VOLUME	
	CUT	FILL
853		
1183		
1105		
2039		
1097		
1896		
5748		

CALCULATED DES PSB
 CHECKED
CROSS SECTIONS
STA. 335+00 TO STA. 336+00
LAK-2-3.32
 336
 1679