


C:\Project\lak\13486\roadway\sheets\13486x001.dgn 7/9/2008 3:46:05 PM pberdis

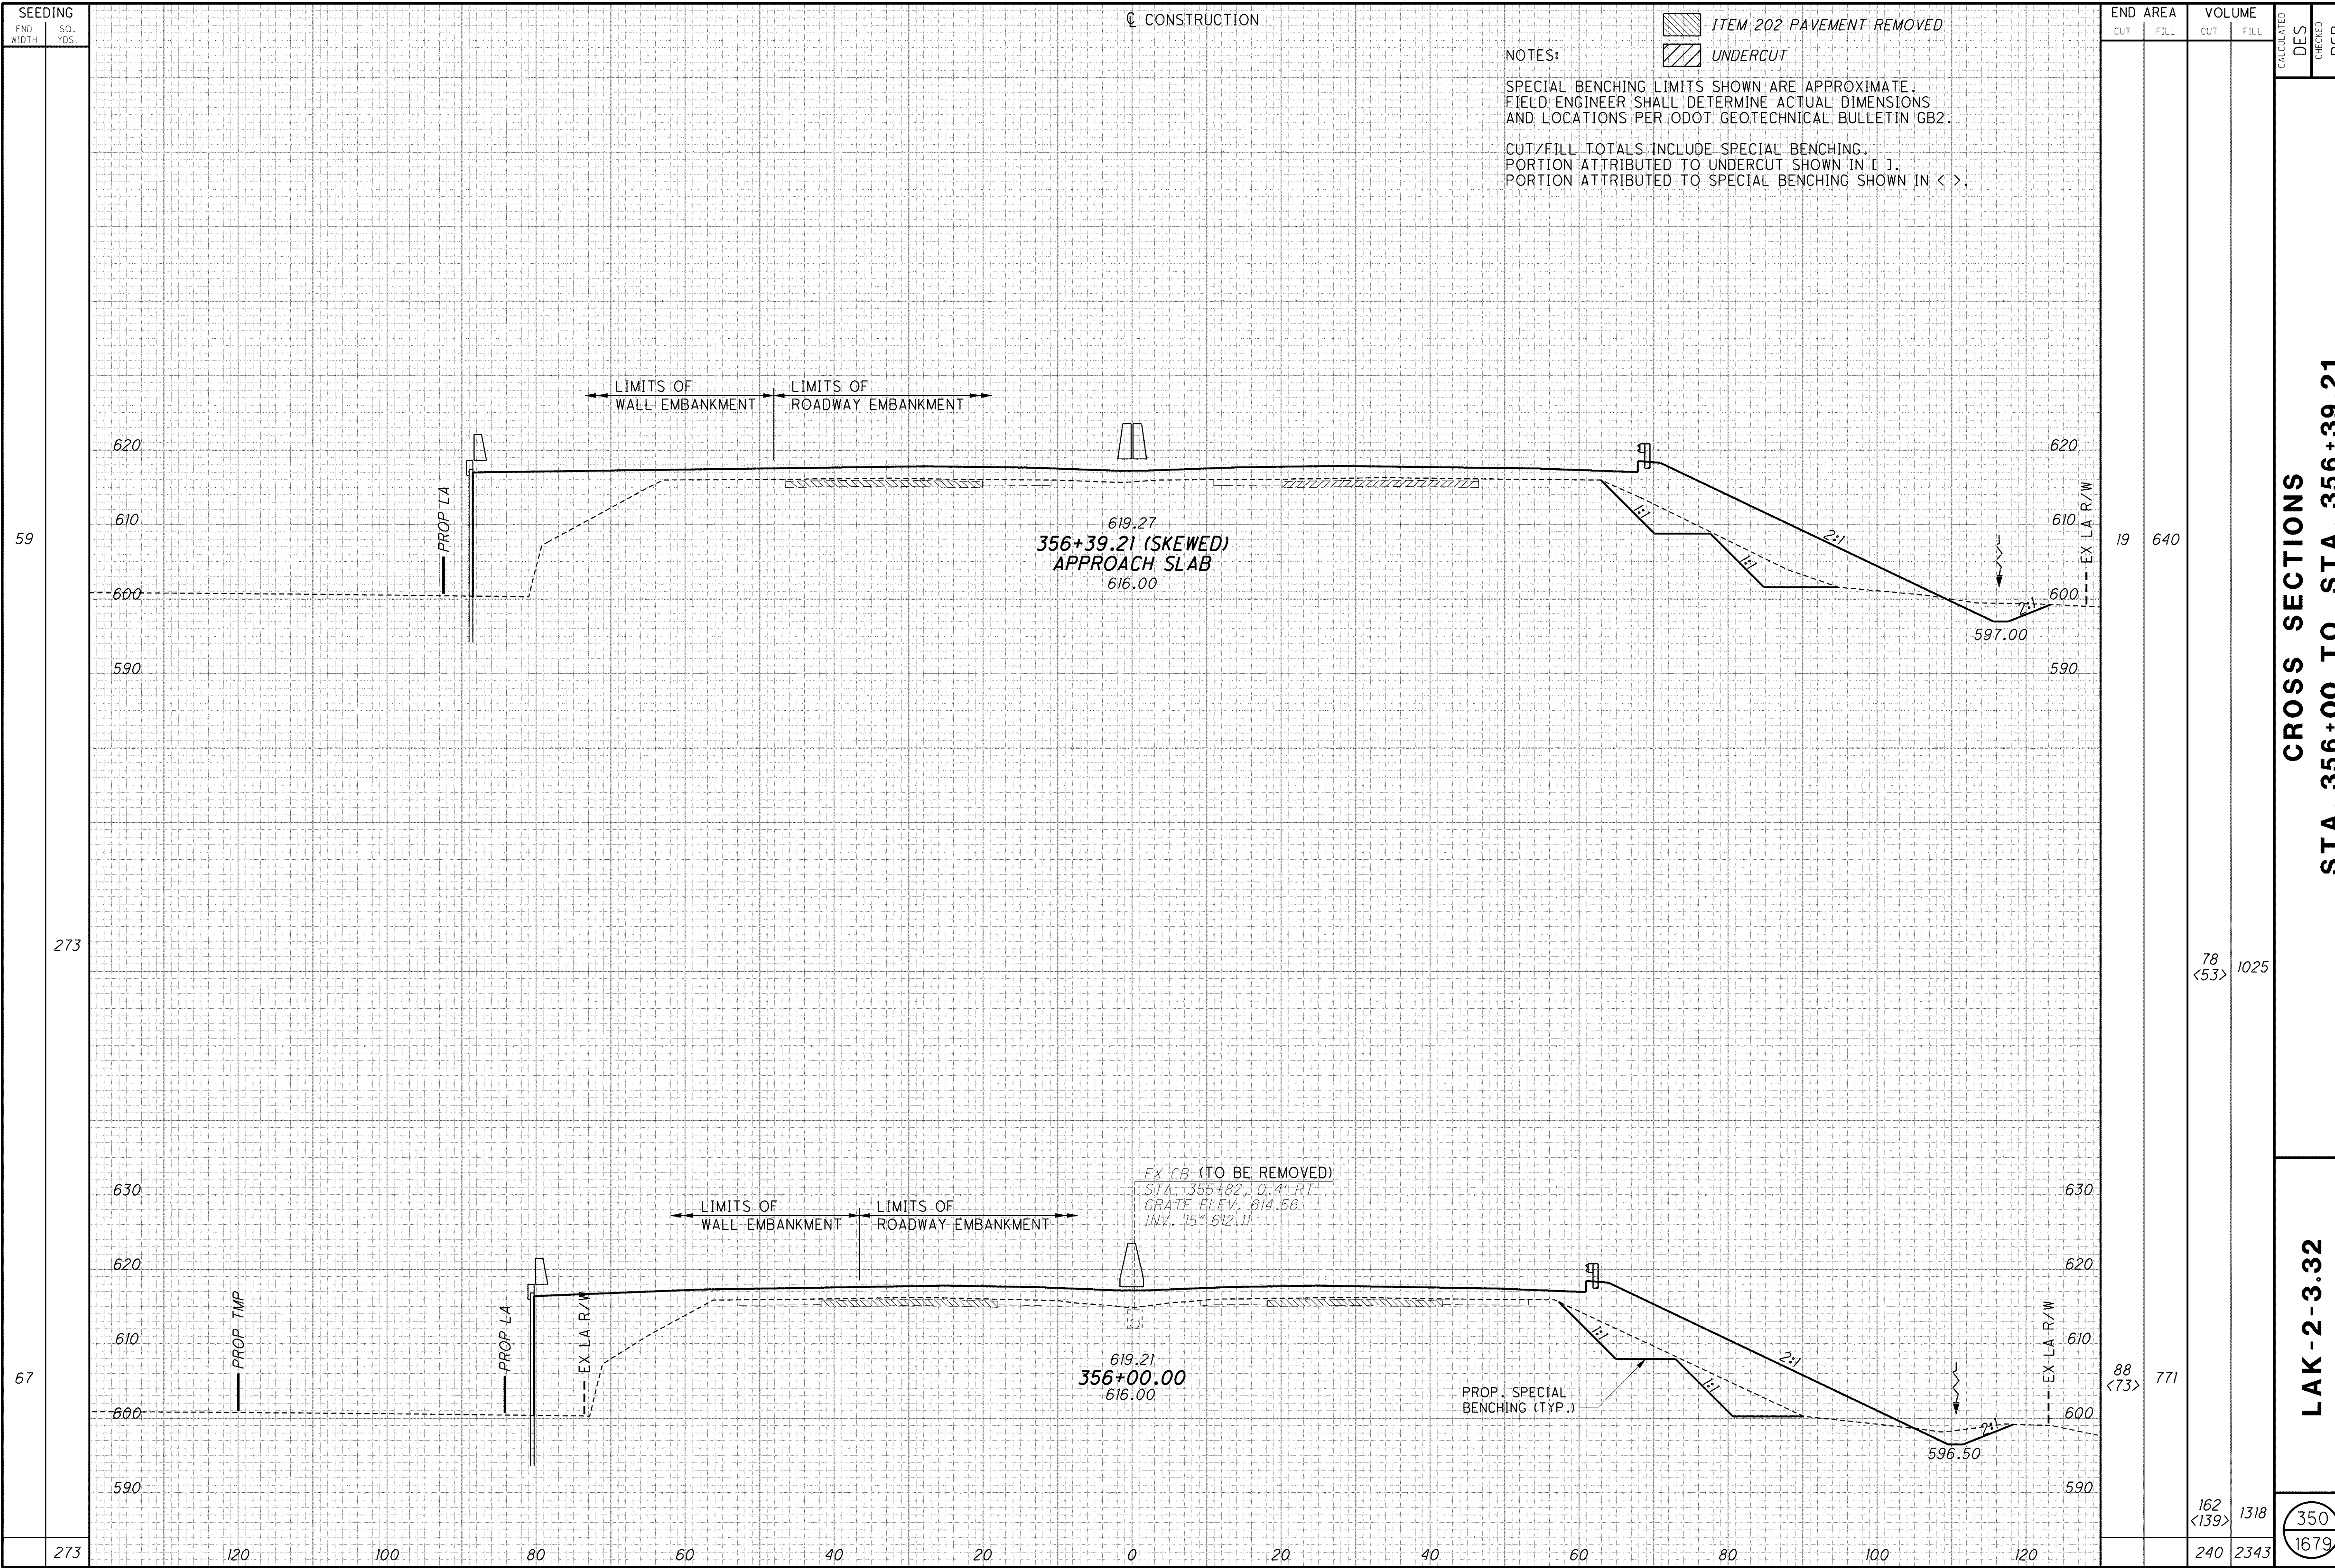

CONSTRUCTION

ITEM 202 PAVEMENT REMOVED  
 UNDERCUT

NOTES:  
 SPECIAL BENCHING LIMITS SHOWN ARE APPROXIMATE.  
 FIELD ENGINEER SHALL DETERMINE ACTUAL DIMENSIONS  
 AND LOCATIONS PER ODOT GEOTECHNICAL BULLETIN GB2.  
 CUT/FILL TOTALS INCLUDE SPECIAL BENCHING.  
 PORTION ATTRIBUTED TO UNDERCUT SHOWN IN [ ].  
 PORTION ATTRIBUTED TO SPECIAL BENCHING SHOWN IN < >.

SEEDING		END AREA		VOLUME		CALCULATED	DES	CHECKED	PSB
END WIDTH	SQ. YDS.	CUT	FILL	CUT	FILL				
59		19	640						
273				78	<53>	1025			
67		88	<73>	771					
273				162	<139>	1318			
		240	2343						
									350
									1679

CROSS SECTIONS  
 STA. 356+00 TO STA. 356+39.21

LAK-2-3.32

350  
1679