


C:\Project\lak\roadway\sheets\13486\13486x001.dgn 7/9/2008 3:47:09 PM pberdis

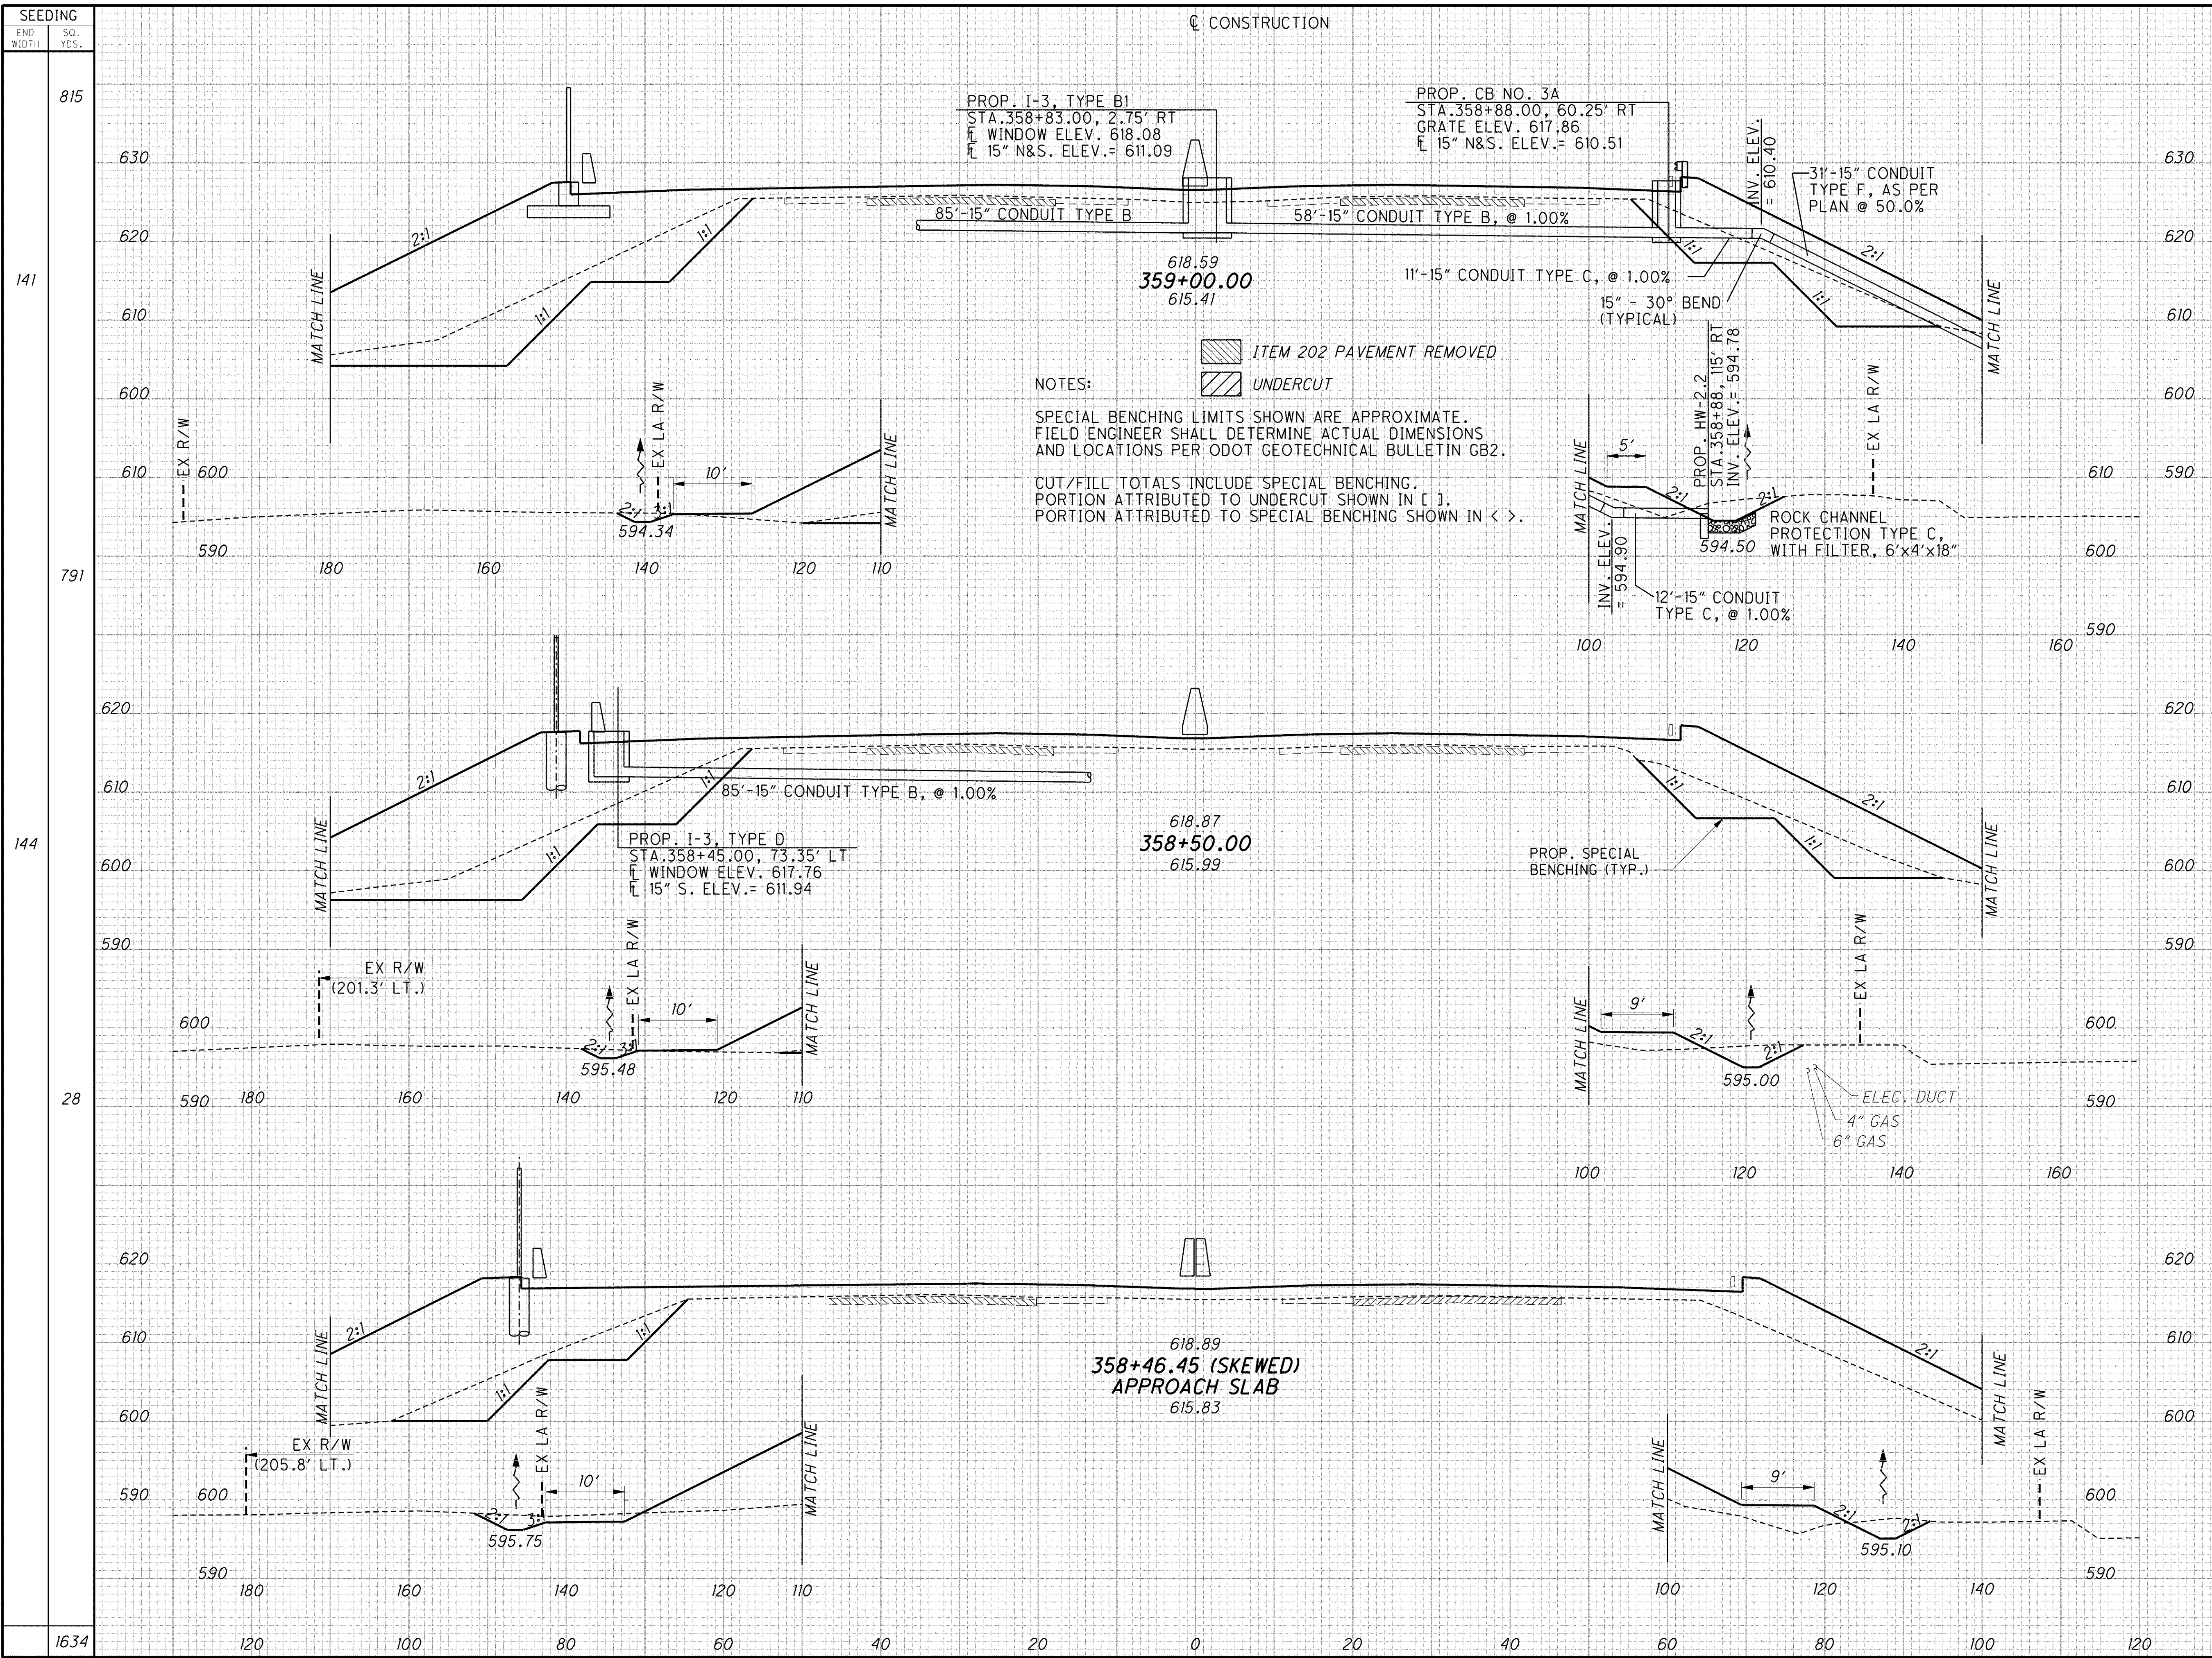

NOTES:
 SPECIAL BENCHING LIMITS SHOWN ARE APPROXIMATE.
 FIELD ENGINEER SHALL DETERMINE ACTUAL DIMENSIONS
 AND LOCATIONS PER ODOT GEOTECHNICAL BULLETIN GB2.
 CUT/FILL TOTALS INCLUDE SPECIAL BENCHING.
 PORTION ATTRIBUTED TO UNDERCUT SHOWN IN [].
 PORTION ATTRIBUTED TO SPECIAL BENCHING SHOWN IN < >.

ITEM 202 PAVEMENT REMOVED
 UNDERCUT

END AREA	VOLUME	CALCULATED	DES	CHECKED	PSB
366 <342>	1345				
634 <589>	2461				
319 <294>	1313				
23 <19>	146				
37	914				
120	657	120	2607	351	1679

CROSS SECTIONS
 STA. 358 + 40.17 TOP STA. 359 + 00

LAK - 2 - 3.32

351
1679