


q:\project\lak\roadway\sheets\13486\001.dgn 6/26/2008 4:04:34 PM djozly

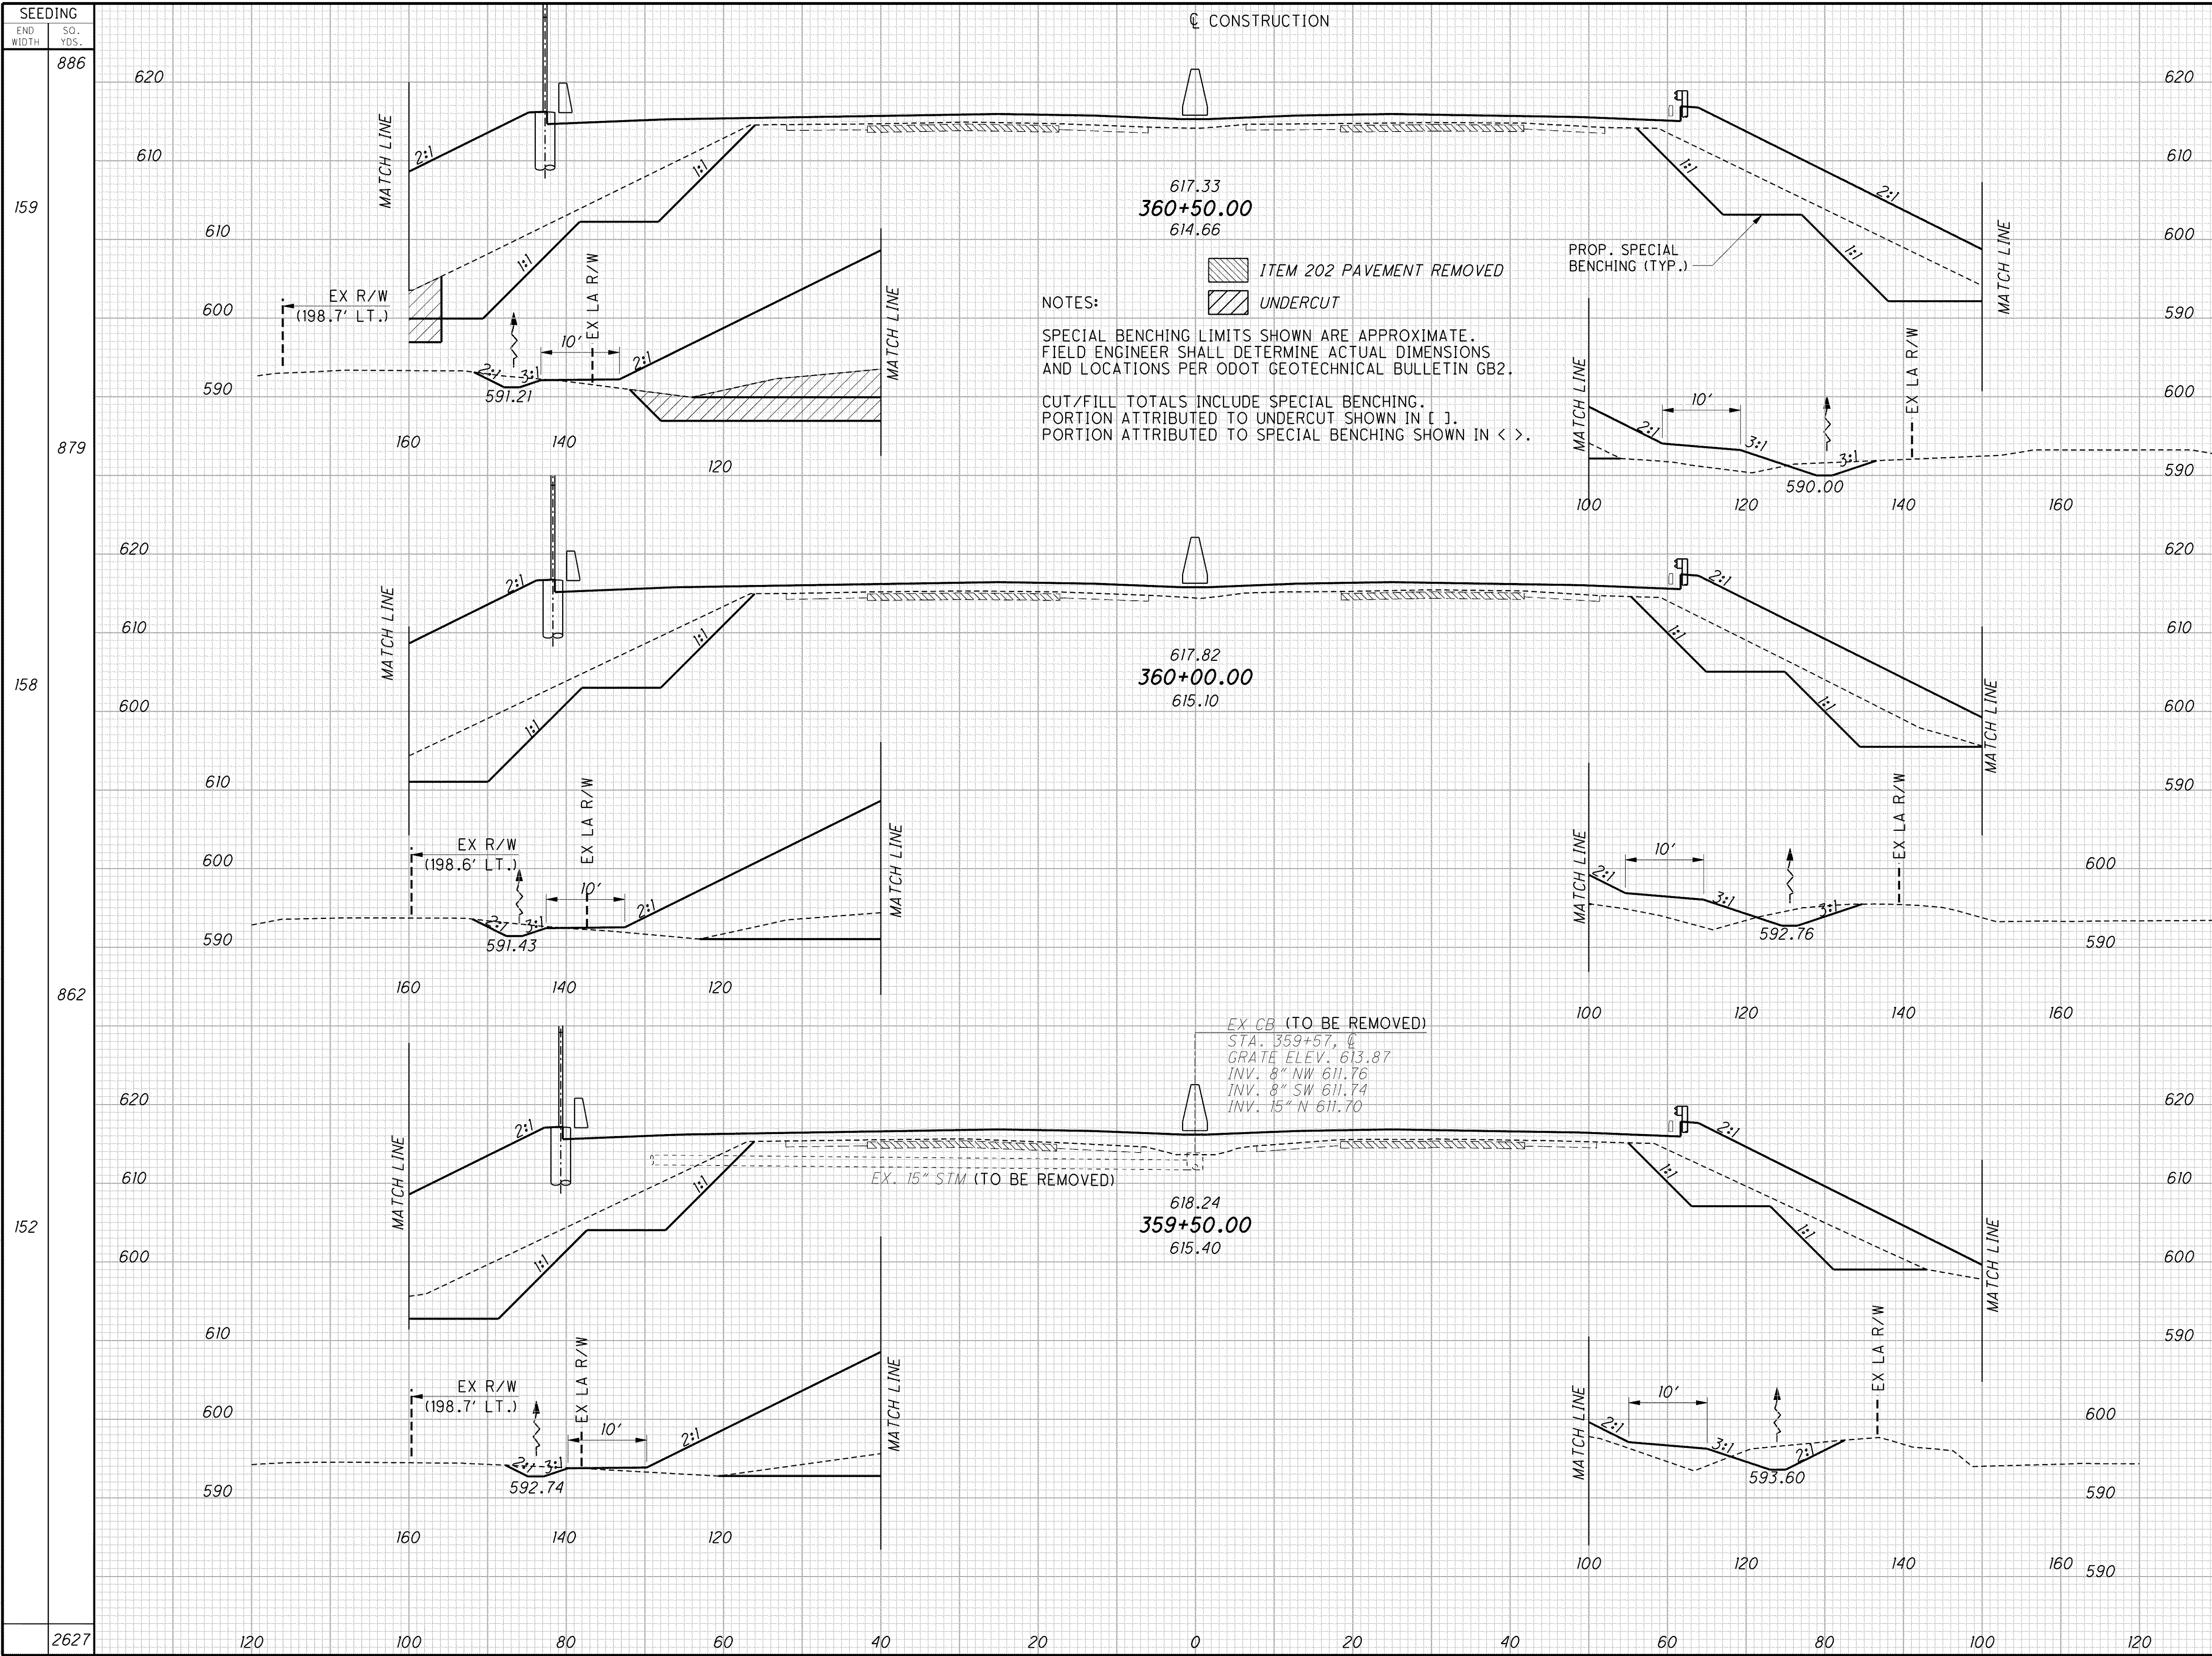

NOTES:
 SPECIAL BENCHING LIMITS SHOWN ARE APPROXIMATE.
 FIELD ENGINEER SHALL DETERMINE ACTUAL DIMENSIONS
 AND LOCATIONS PER ODOT GEOTECHNICAL BULLETIN GB2.
 CUT/FILL TOTALS INCLUDE SPECIAL BENCHING.
 PORTION ATTRIBUTED TO UNDERCUT SHOWN IN [J].
 PORTION ATTRIBUTED TO SPECIAL BENCHING SHOWN IN < > .

ITEM 202 PAVEMENT REMOVED
 UNDERCUT

END AREA	VOLUME	CALCULATED	DES	CHECKED	PSB
471 [104] <453>	1663				
834 [96] <794>	2969				
430 [404]	1543				
736 [682]	2739				
365 [333]	1415				
677 [625]	2556				
	2247				
	8264				

CROSS SECTIONS
 STA. 359+50 TO STA. 360+50

LAK-2-3.32

352
1679