

SEEDING  
END WIDTH SQ. YDS.  
155  
857  
153  
865  
158  
2583

q:\project\lak\roadway\sheets\13486\001.dgn 6/26/2008 4:05:01 PM djozly

CONSTRUCTION


ITEM 202 PAVEMENT REMOVED  
UNDERCUT

NOTES:  
SPECIAL BENCHING LIMITS SHOWN ARE APPROXIMATE. FIELD ENGINEER SHALL DETERMINE ACTUAL DIMENSIONS AND LOCATIONS PER ODOT GEOTECHNICAL BULLETIN GB2.  
CUT/FILL TOTALS INCLUDE SPECIAL BENCHING. PORTION ATTRIBUTED TO UNDERCUT SHOWN IN [ ]. PORTION ATTRIBUTED TO SPECIAL BENCHING SHOWN IN < >.

END AREA		VOLUME		CALCULATED	DES	CHECKED	PSB
CUT	FILL	CUT	FILL				
366	1228	696	2312				
[967]	<332>	[169]	<644>				
386	1269	745	2452				
[87]	<363>	[165]	<699>				
419	1379	786	2632				
[91]	<392>	[171]	<738>				
		2227	7396				
							354
							1679

CROSS SECTIONS  
STA. 362+50 TO STA. 363+50

LAK-2-3.32

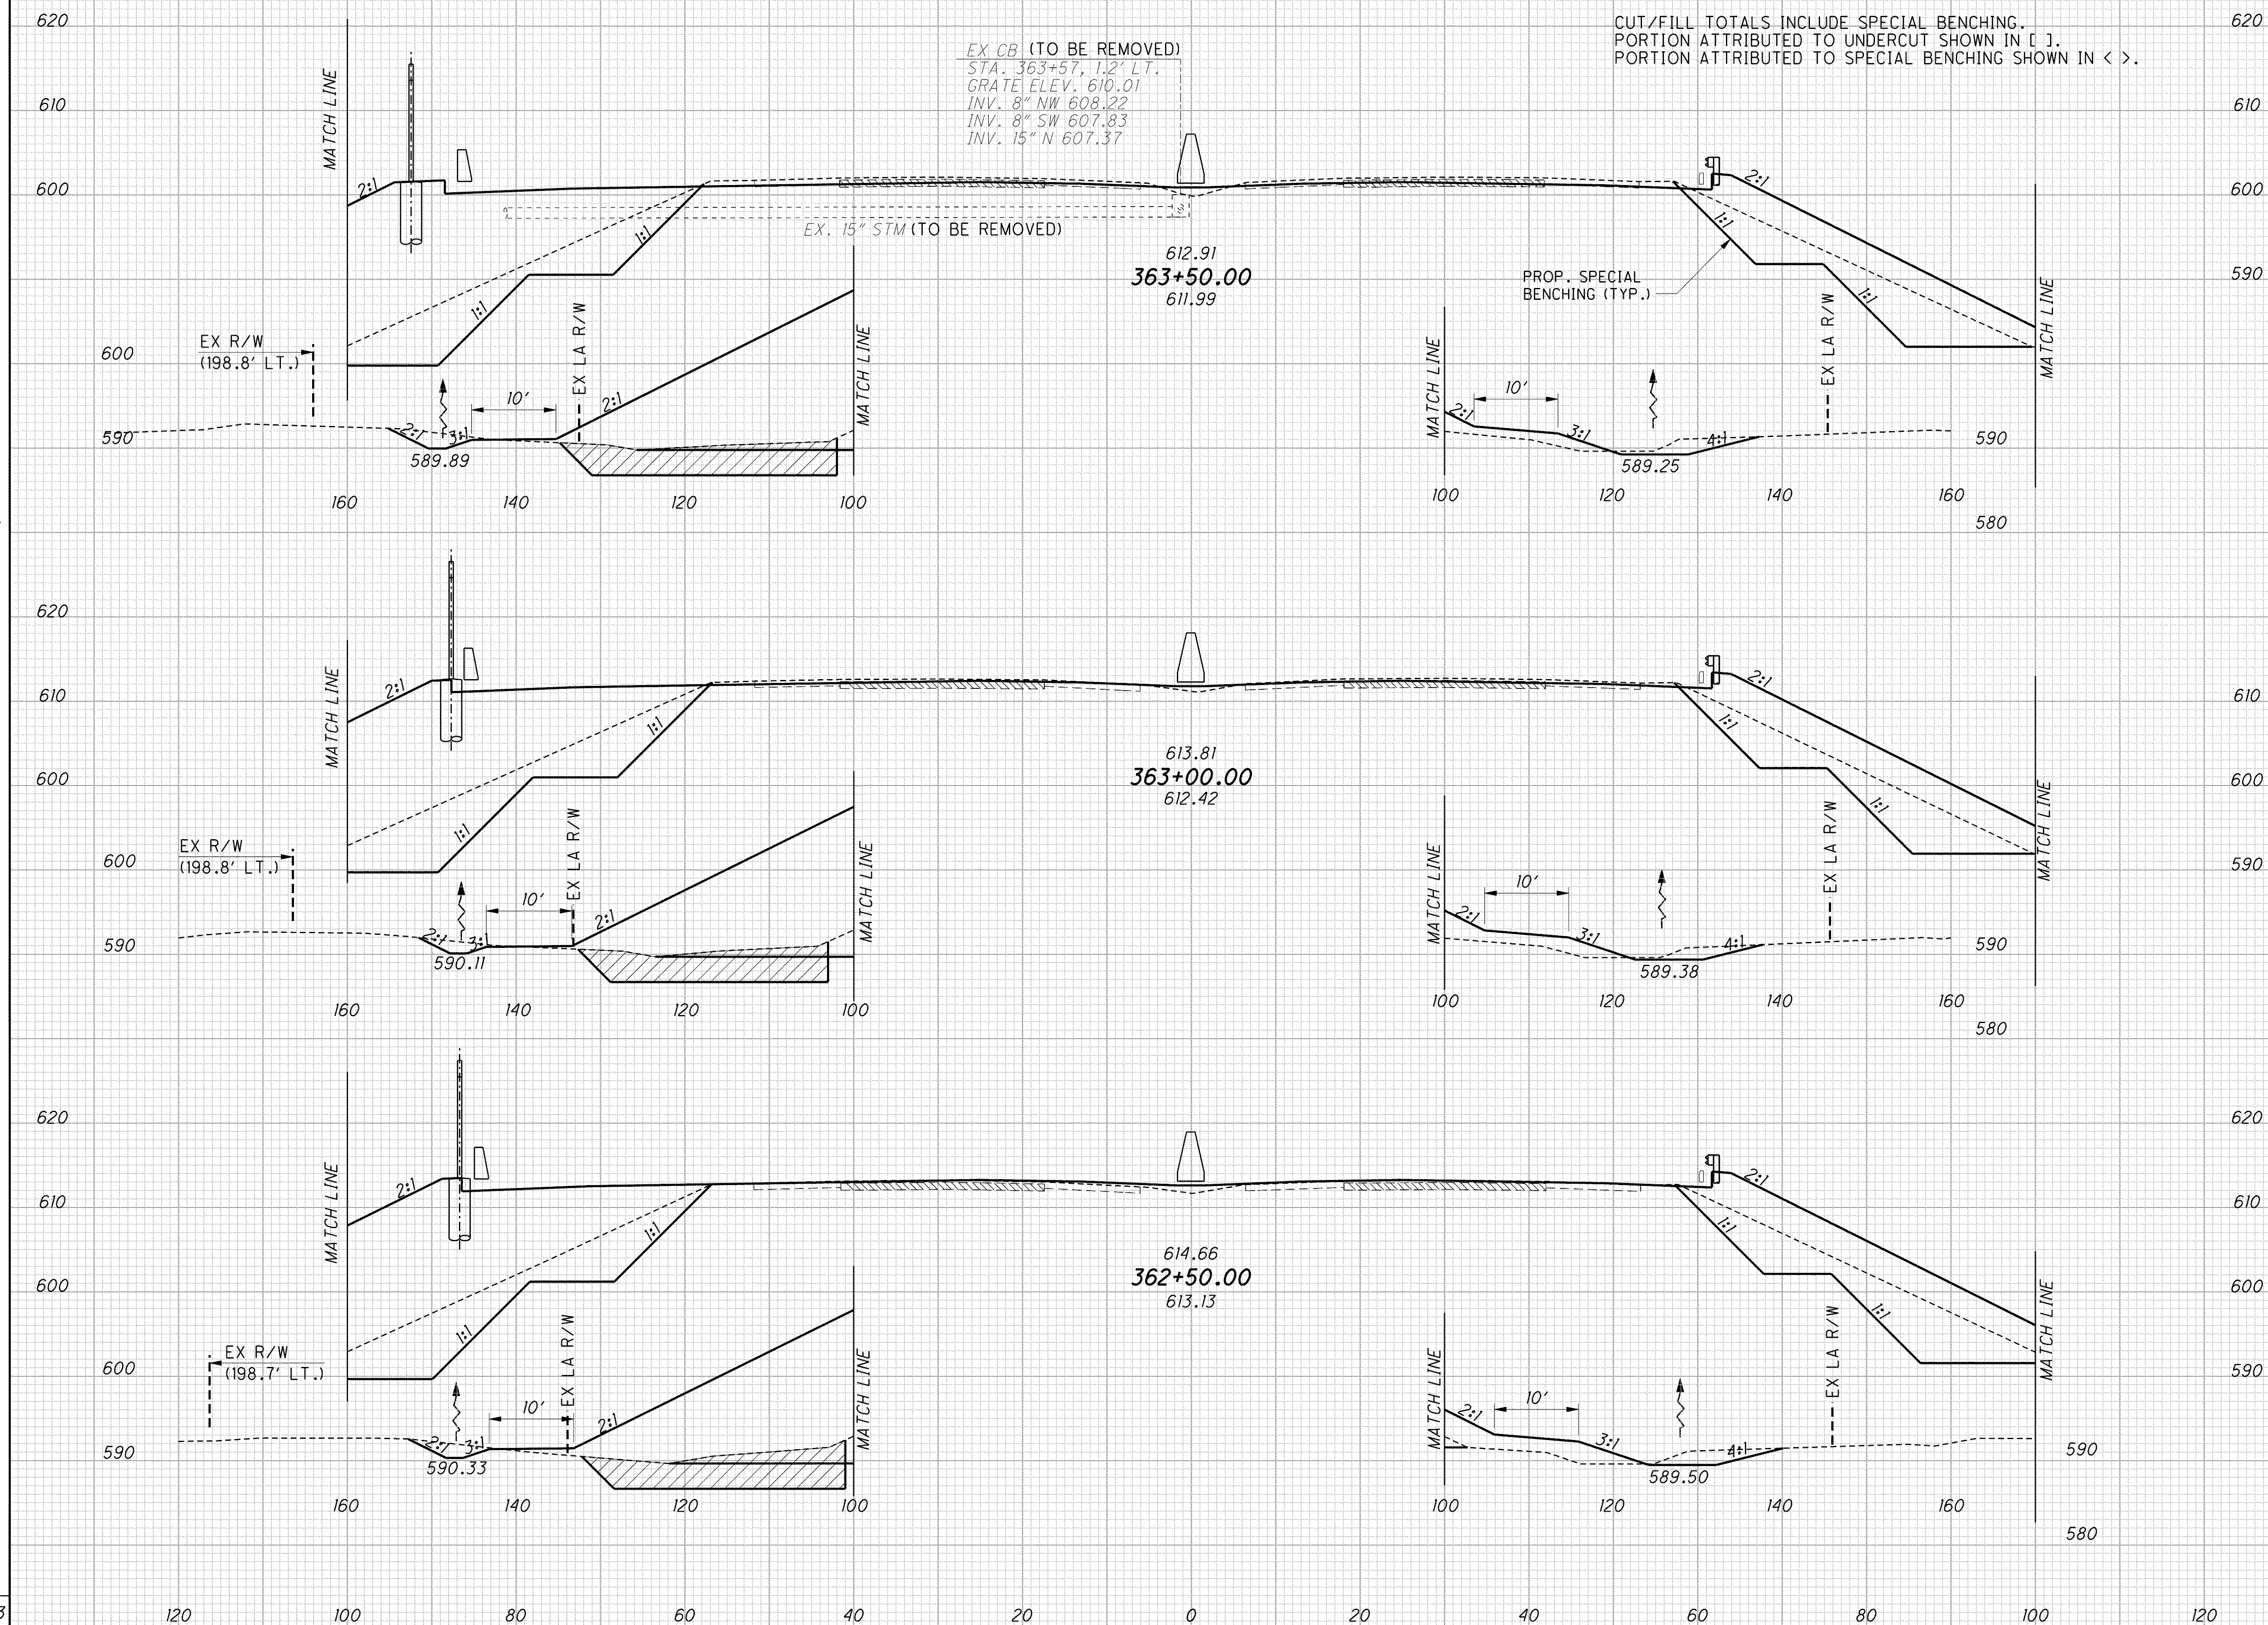

120 100 80 60 40 20 0 20 40 60 80 100 120