


g:\project\lak\13486\roadway\sheets\13486xs001.dgn 6/26/2008 4:05:25 PM djzily

SEEDING	END WIDTH	SQ. YDS.		
			CUT	FILL
771	620			
137	590			
765	610			
138	590			
766	600			
137	590			
2302	100			

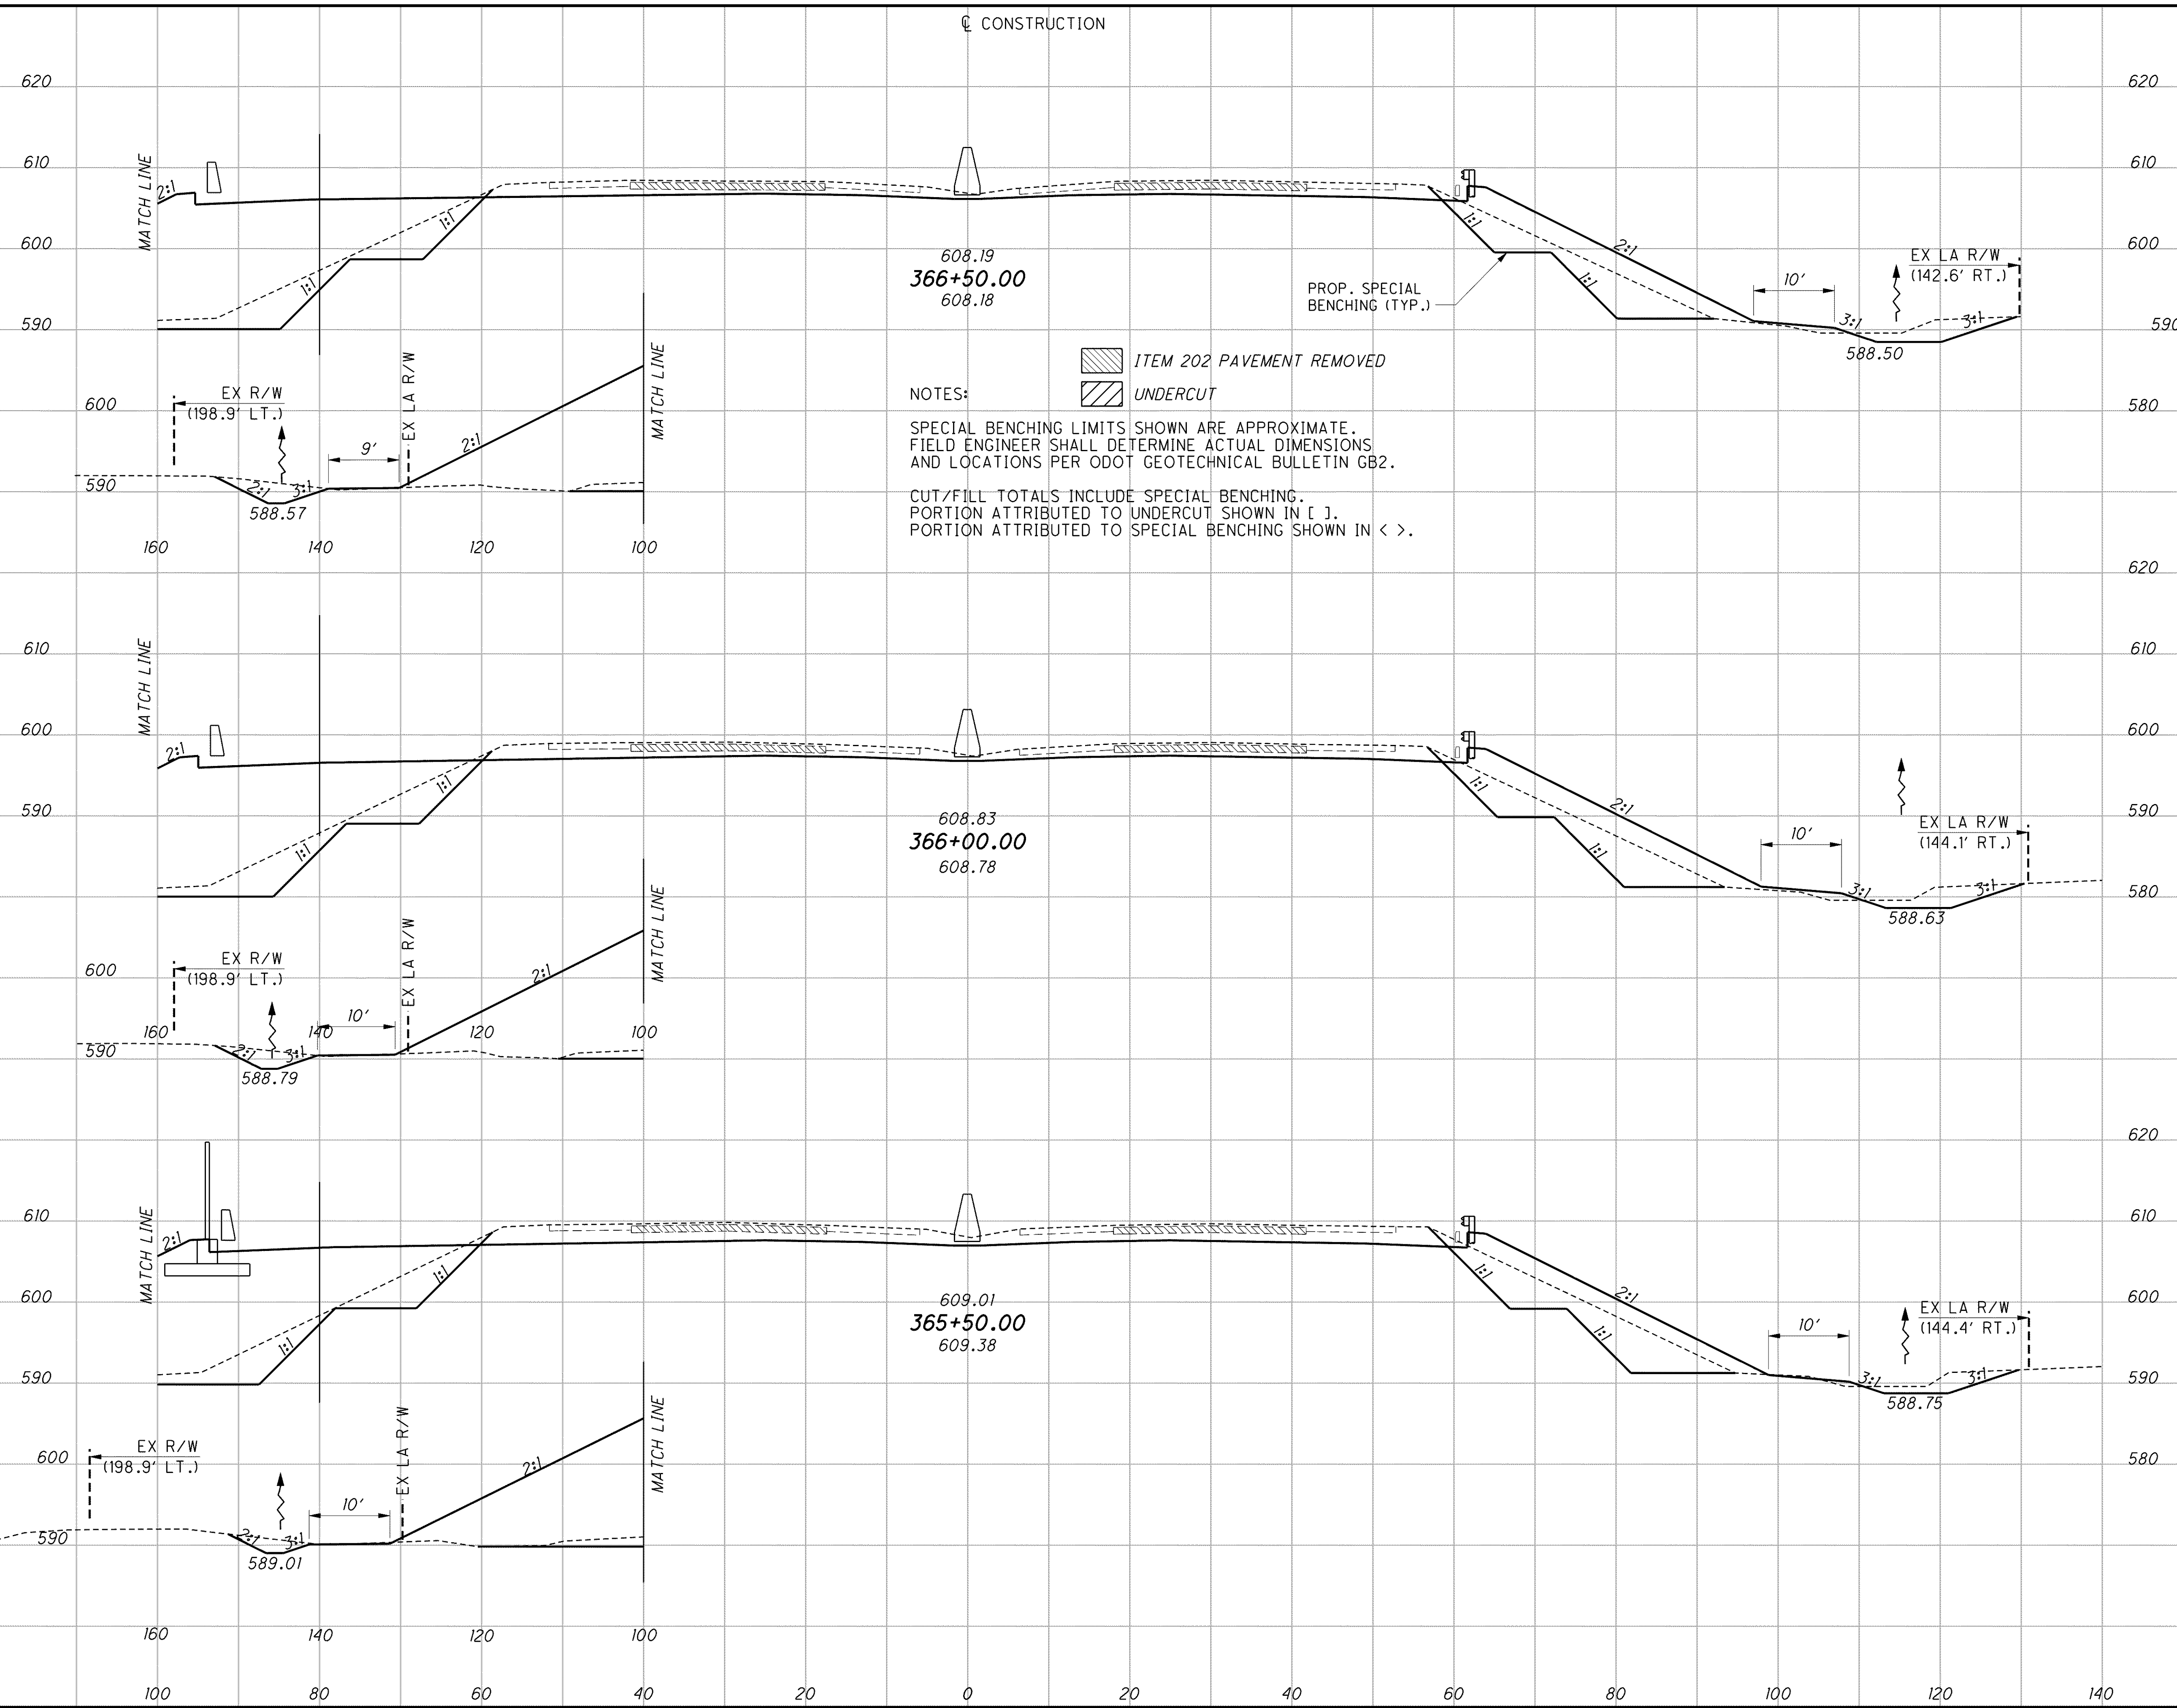

NOTES:

SPECIAL BENCHING LIMITS SHOWN ARE APPROXIMATE. FIELD ENGINEER SHALL DETERMINE ACTUAL DIMENSIONS AND LOCATIONS PER ODOT GEOTECHNICAL BULLETIN GB2.

CUT/FILL TOTALS INCLUDE SPECIAL BENCHING. PORTION ATTRIBUTED TO UNDERCUT SHOWN IN [ ]. PORTION ATTRIBUTED TO SPECIAL BENCHING SHOWN IN < >.

- [ Stippled Area ] ITEM 202 PAVEMENT REMOVED
- [ Hatched Area ] UNDERCUT

END AREA	VOLUME	CALCULATED	DES	CHECKED	PSB
348 <204>	855				
361 <218>	885				
422 <236>	877				
733 <459>	1712				
656 <391>	1611				
725 <420>	1631				
2114	4954				

CROSS SECTIONS  
STA. 365+50 TO STA. 366+50

LAK-2-3.32

356  
1679