


o:\project\lak\13486\roadway\sheets\13486x001.dgn 6/26/2008 4:05:51 PM djzltly

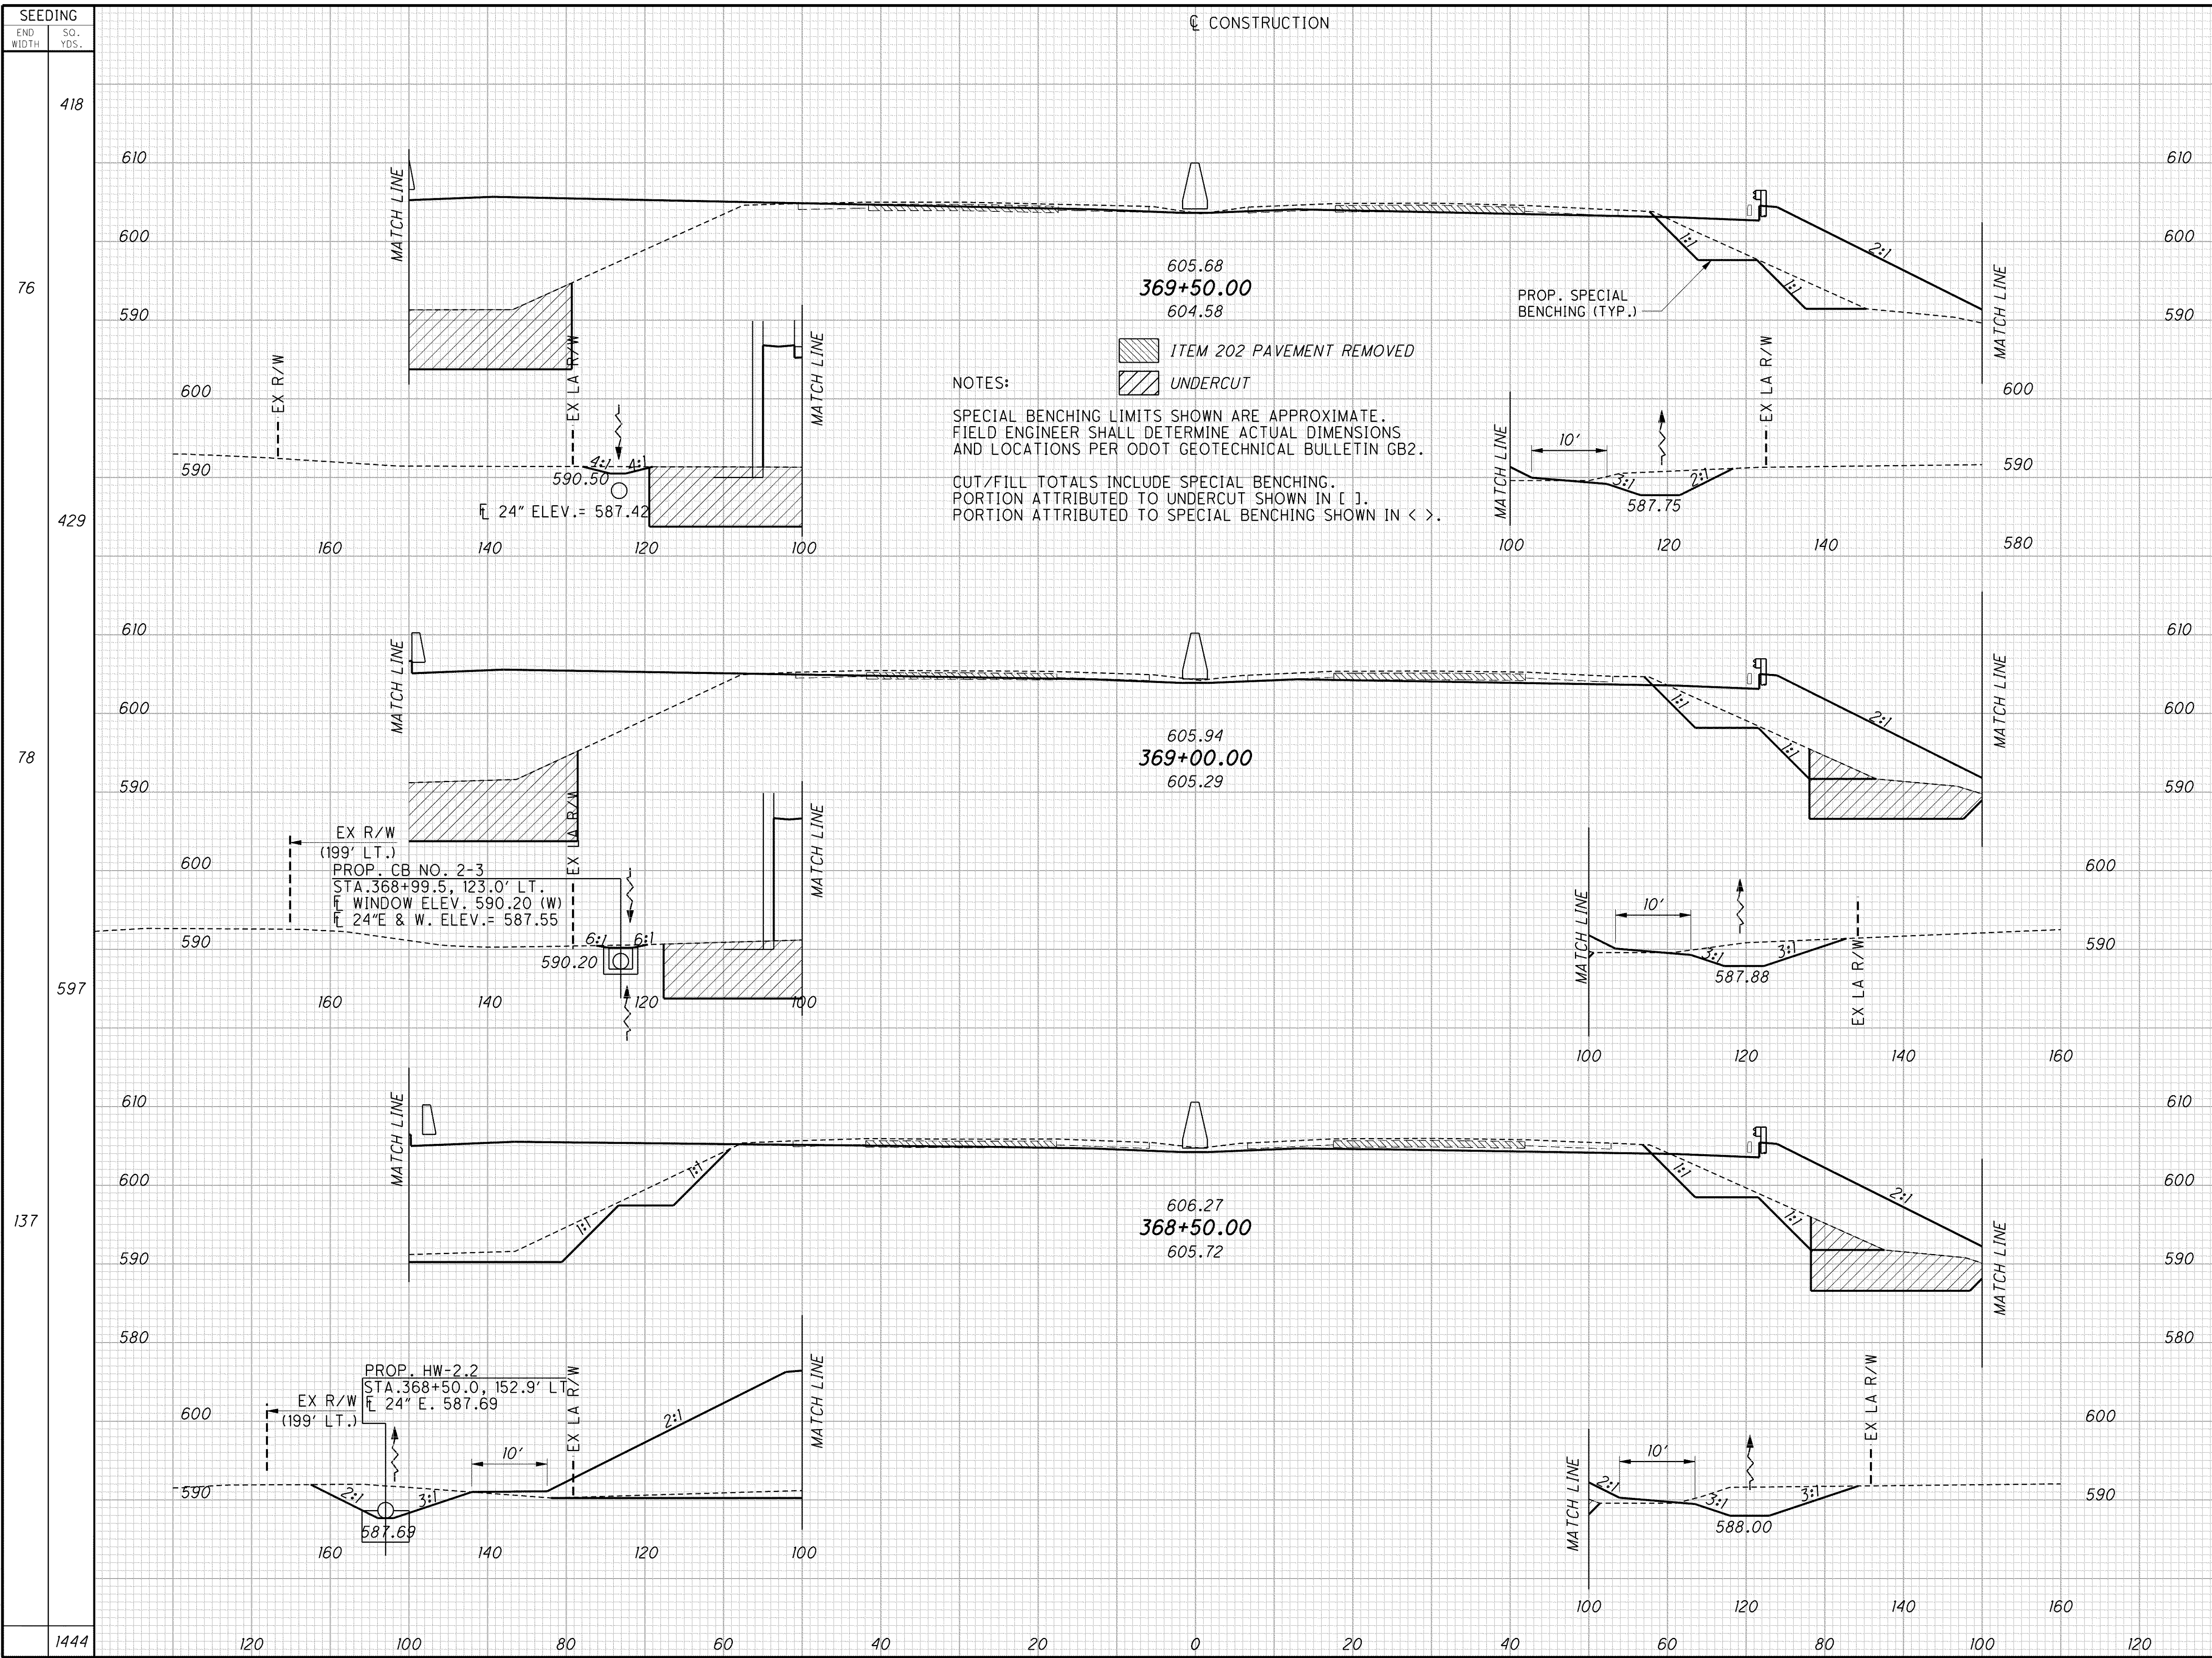

NOTES:
 SPECIAL BENCHING LIMITS SHOWN ARE APPROXIMATE. FIELD ENGINEER SHALL DETERMINE ACTUAL DIMENSIONS AND LOCATIONS PER ODOT GEOTECHNICAL BULLETIN GB2.
 CUT/FILL TOTALS INCLUDE SPECIAL BENCHING. PORTION ATTRIBUTED TO UNDERCUT SHOWN IN []. PORTION ATTRIBUTED TO SPECIAL BENCHING SHOWN IN < >.

END AREA	VOLUME	CALCULATED	DES	CHECKED	PSB
100	753				
[317]					
<50>					
125	713				
[406]					
<59>					
296	1026				
[105]					
<160>					
572	1883				
[204]					
<305>					
1170	4850				

CROSS SECTIONS
 STA. 368+50 TO STA. 369+50

LAK-2-3.32

358
 1679