


q:\project\lak\roadway\sheets\13486\13486.dgn 6/26/2008 4:06:34 PM djzily

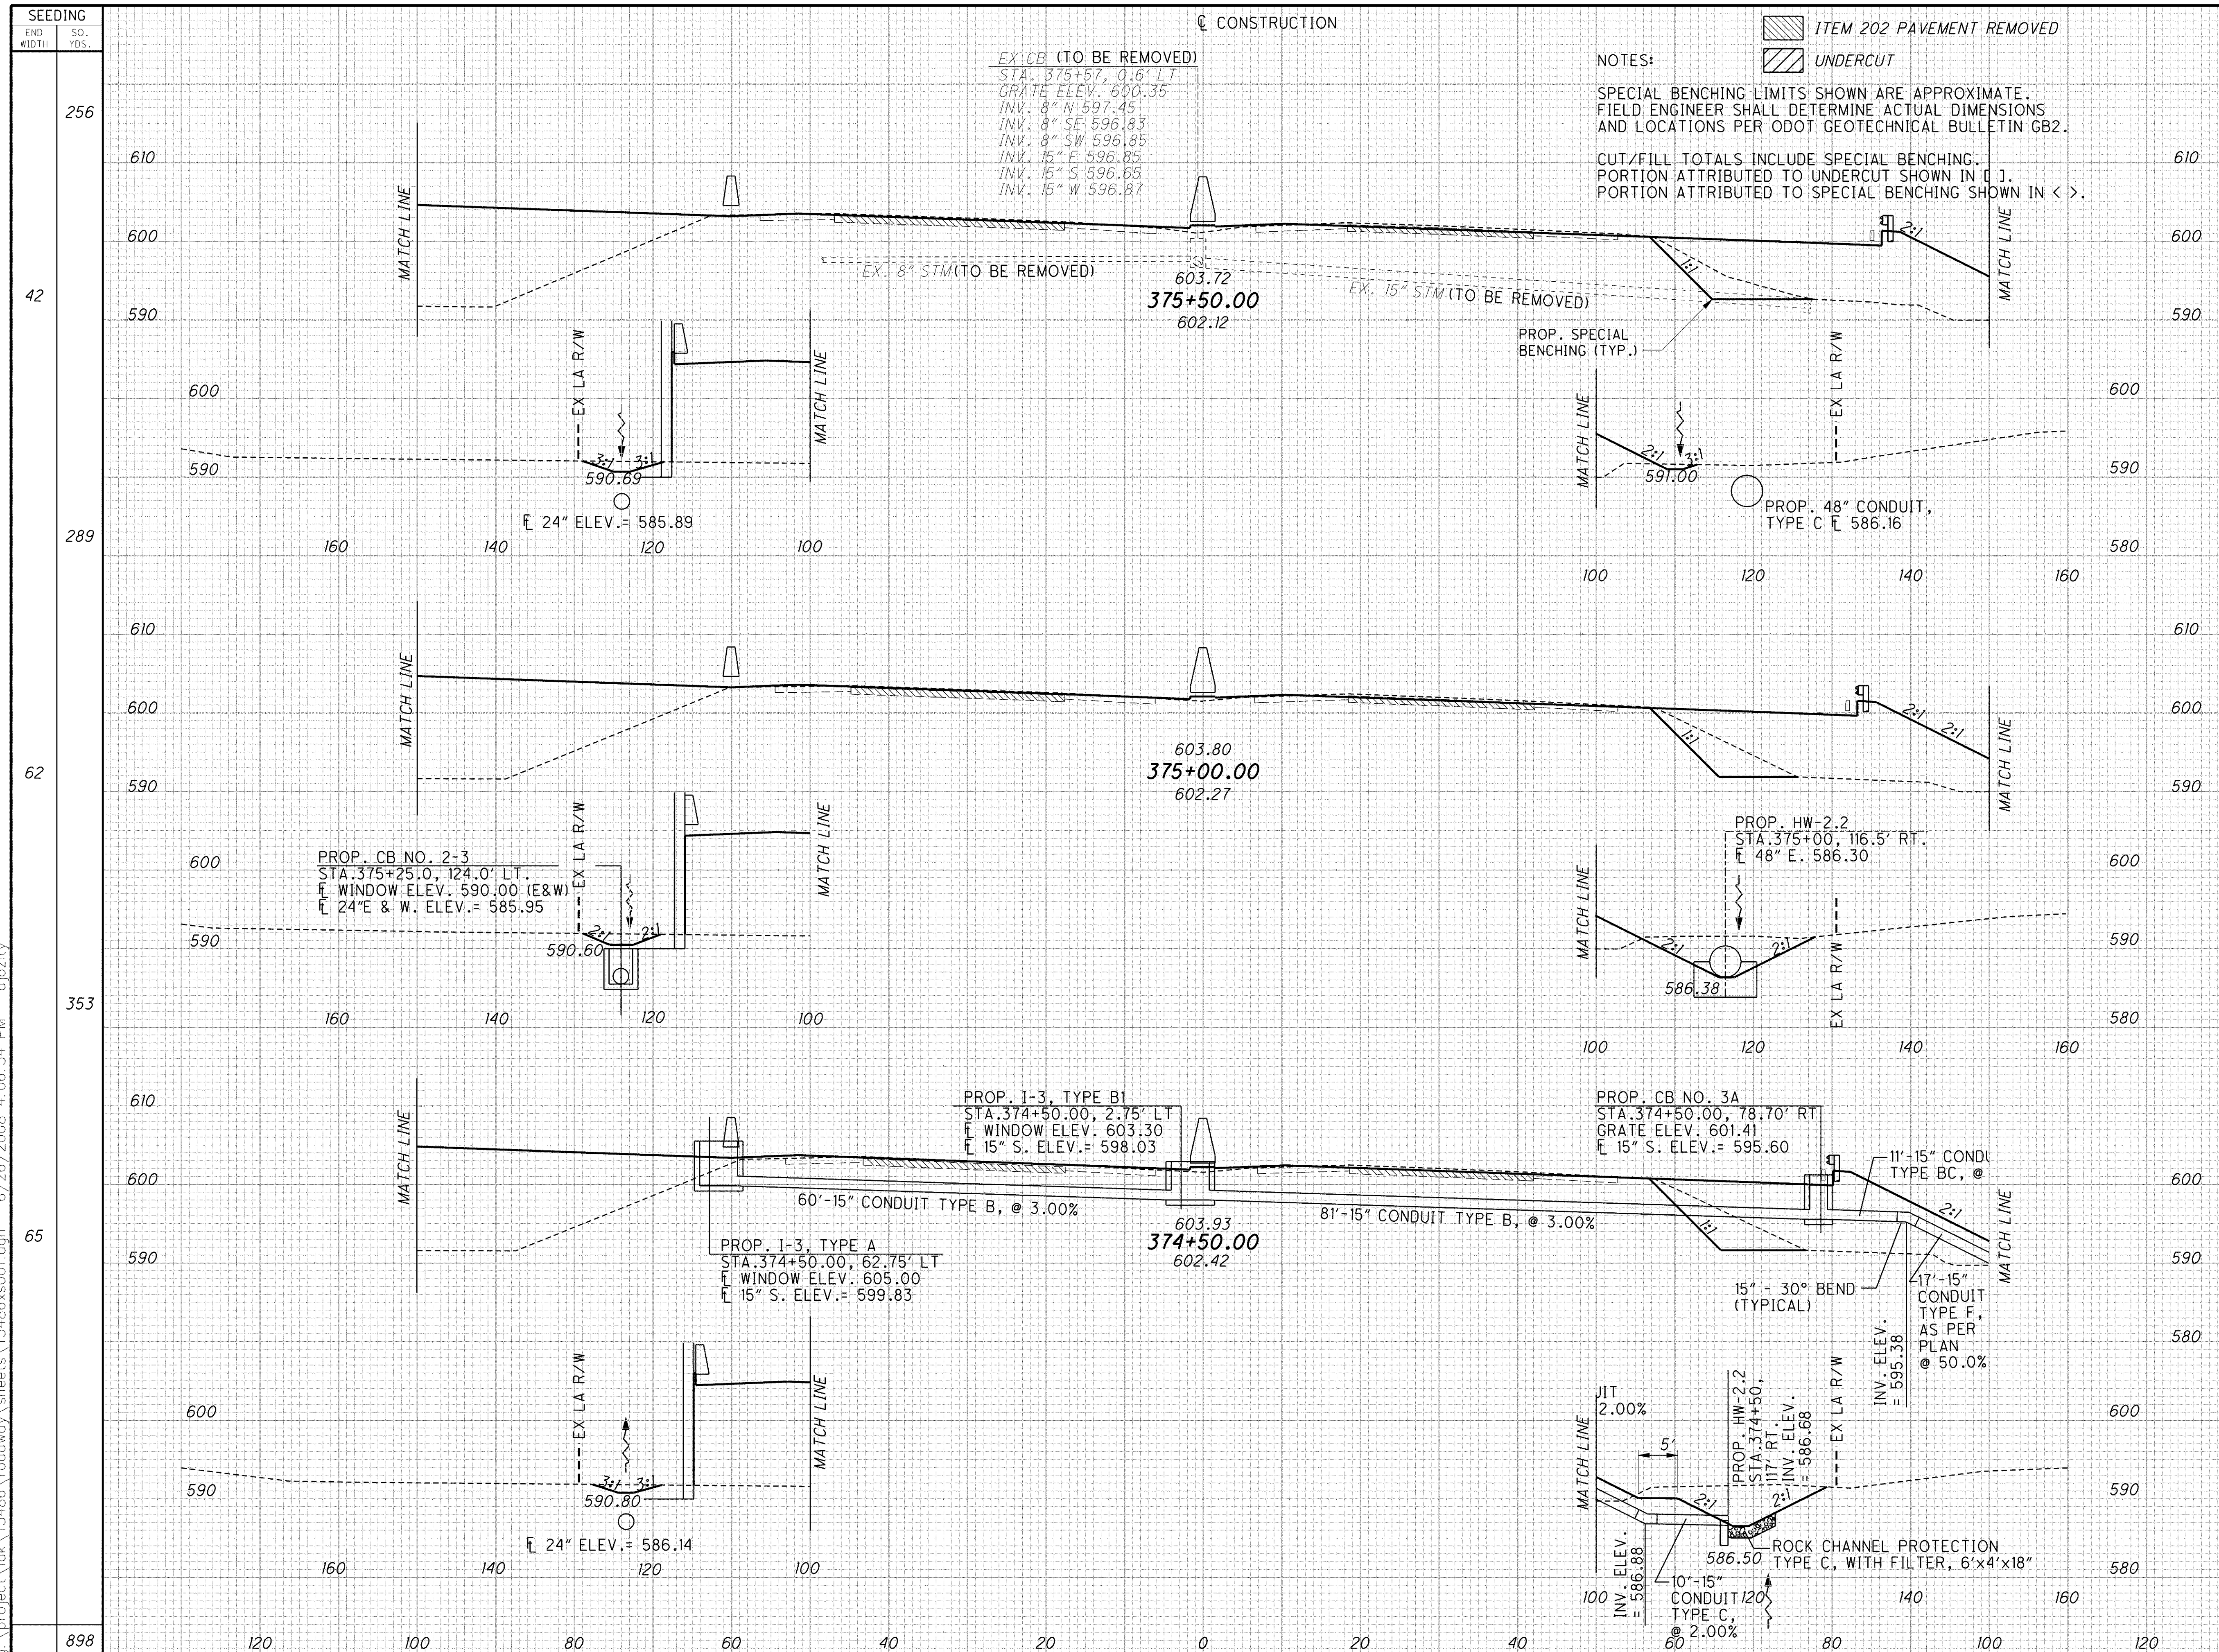

EX CB (TO BE REMOVED)  
 STA. 375+57, 0.6' LT  
 GRATE ELEV. 600.35  
 INV. 8" N 597.45  
 INV. 8" SE 596.83  
 INV. 8" SW 596.85  
 INV. 15" E 596.85  
 INV. 15" S 596.65  
 INV. 15" W 596.87

NOTES:  
 SPECIAL BENCHING LIMITS SHOWN ARE APPROXIMATE. FIELD ENGINEER SHALL DETERMINE ACTUAL DIMENSIONS AND LOCATIONS PER ODOT GEOTECHNICAL BULLETIN GB2.  
 CUT/FILL TOTALS INCLUDE SPECIAL BENCHING. PORTION ATTRIBUTED TO UNDERCUT SHOWN IN [ ]. PORTION ATTRIBUTED TO SPECIAL BENCHING SHOWN IN < >.

ITEM 202 PAVEMENT REMOVED  
 UNDERCUT

| END AREA     | VOLUME | CALCULATED | DES | CHECKED | PSB |
|--------------|--------|------------|-----|---------|-----|
|              |        |            |     |         |     |
| 50<br><38>   | 917    |            |     |         |     |
| 120<br><47>  | 930    |            |     |         |     |
| 124<br><52>  | 937    |            |     |         |     |
| 234<br><100> | 1753   |            |     |         |     |
| 157<br><79>  | 1710   |            |     |         |     |
| 226<br><92>  | 1729   |            |     |         |     |
| 617          | 5192   |            |     |         |     |

CROSS SECTIONS  
 STA. 374+50 TO STA. 375+50

LAK-2-3.32

362  
 1679